


APPROVED: _____
DATE: _____

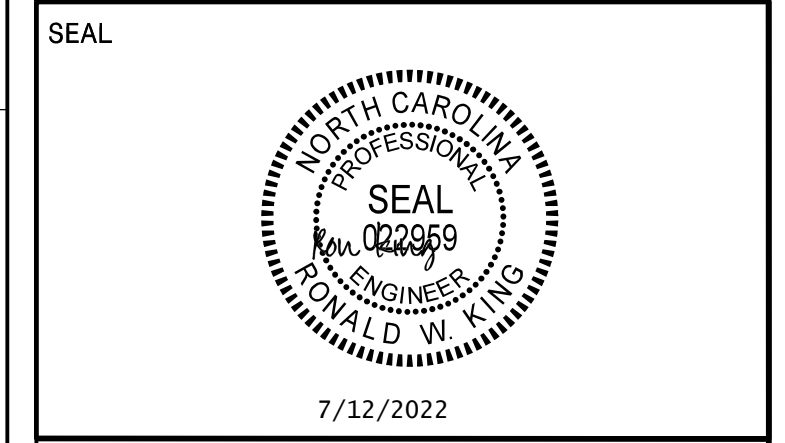

DOCUMENT NOT CONSIDERED FINAL UNLESS ALL SIGNATURES COMPLETED


HDR HDR Engineering, Inc. of the Carolinas
555 Fayetteville St, Suite 900 Raleigh, N.C. 27601
N.C.B.E.L.S. License Number: F-0116

SIGN NUMBER: 117B
TYPE: A
QUANTITY: 1
SIGN WIDTH: 14'-0"
HEIGHT: 12'-6"
TOTAL AREA: 175.0 Sq.Ft.
BORDER TYPE: FLUSH
RECESS: 0"
WIDTH: 2"
RADII: 12"
NO. Z BARS: 4
LENGTH: 160.0

BACKG COLOR: Green
COPY COLOR: White
SYMBOL X Y WID HT
M1_1 66 96.9 36 36

MAT'L: 0.125" (3.2 mm) ALUMINUM

DESIGN BY: R DRAYTON
PROJECT ID: U-2827B
CHECKED BY: R KING
Feb 07, 2022
DIV: 9

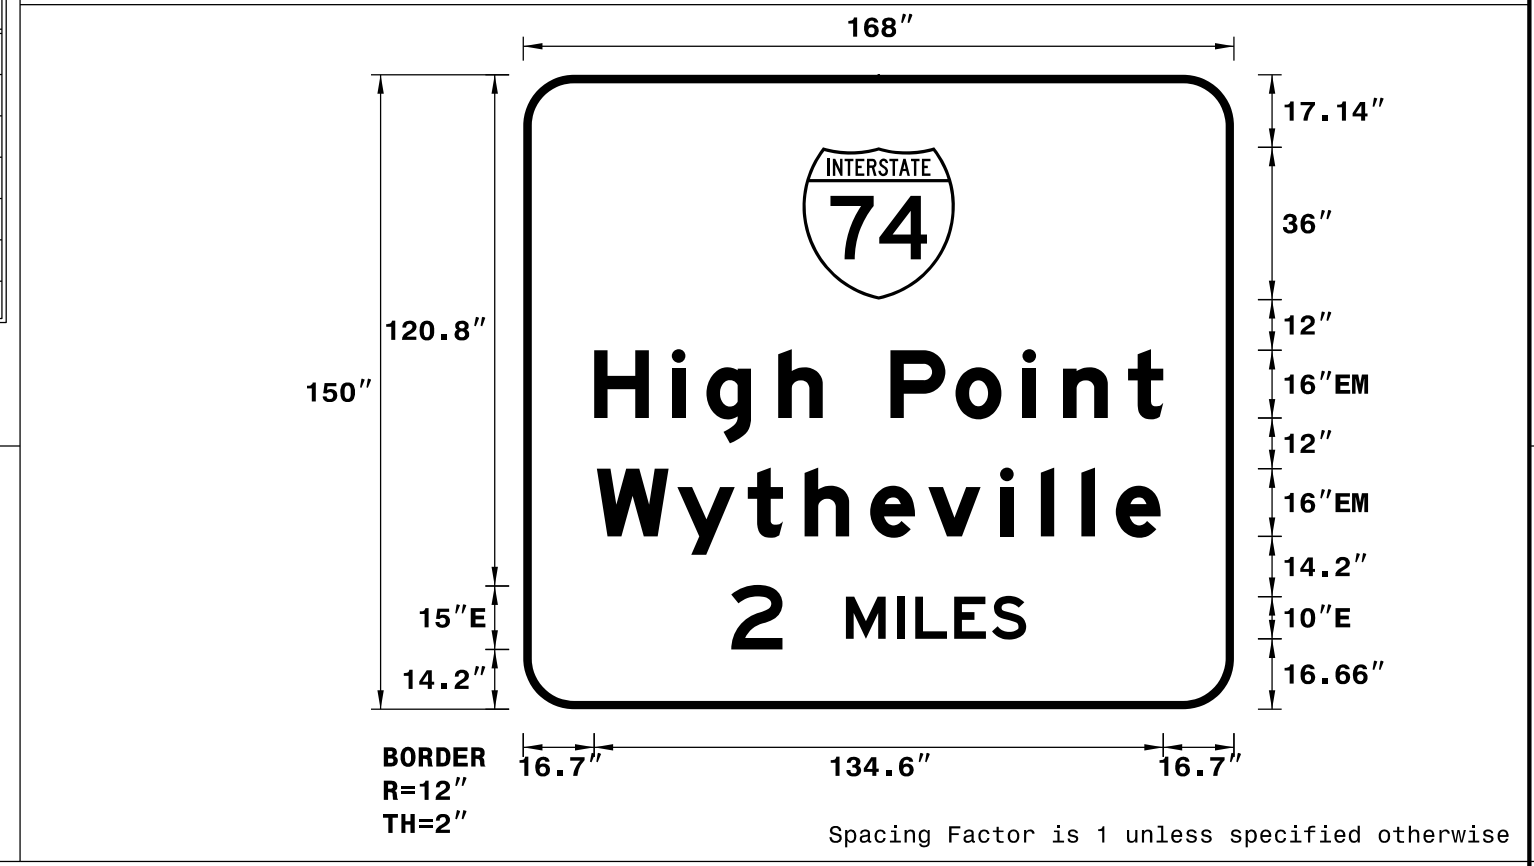

USE NOTES: 1, 2 & 3
1. Legend and border(except those that are colored black) shall be direct applied Grade C sheeting.
2. Background shall be Grade C reflective sheeting.
3. Shields; A, B, and C type arrows shall be on 0.032" (0.8mm) aluminum and demountable.

LETTER POSITIONS

Letter spacings are to start of next letter

	H	i	g	h	P	o	i	n	t	Series/Size			
	16.7	18.4	8.2	17	10.6	16	15.4	15.8	9.6	15.4	8.3	16.7	EM 2000
													134.6
	17.4	19	16.6	13.4	15.5	13.8	17	9.6	9.6	8.2	10.6	17.4	EM 2000
													133.3
	2	M	I	L	E	S							E 2000
	49.1	12.2	15	12	4.4	9.2	8.9	8.1	49.1				69.8


FILENAME: U2579AA_SignDesigns

SIGN NUMBER: 101
TYPE: A
QUANTITY: 1
SIGN WIDTH: 12'-6"
HEIGHT: 4'-0"
TOTAL AREA: 50.0 Sq.Ft.
BORDER TYPE: FLUSH
RECESS: 0"
WIDTH: 2"
RADII: 6"
NO. Z BARS: 2
LENGTH: 142.0

BACKG COLOR: Green
COPY COLOR: White
SYMBOL X Y WID HT

MAT'L: 0.125" (3.2 mm) ALUMINUM

DESIGN BY: R DRAYTON
PROJECT ID: U-2579AA
CHECKED BY: R KING
Oct 21, 2021
DIV: 9

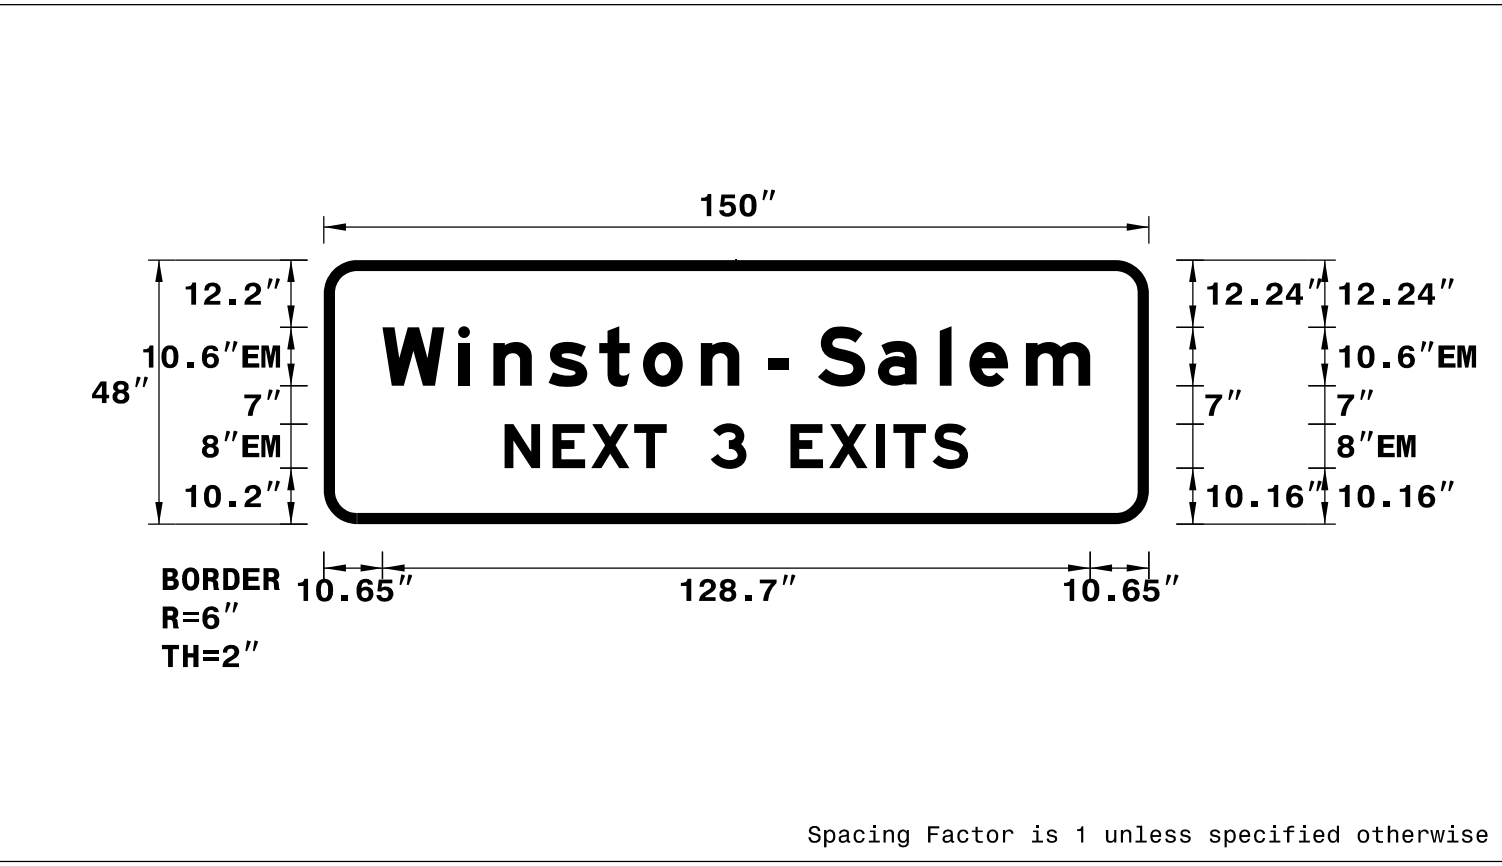

USE NOTES: 1, 2 & 3
1. Legend and border(except those that are colored black) shall be direct applied Grade C sheeting.
2. Background shall be Grade C reflective sheeting.
3. Shields; A, B, and C type arrows shall be on 0.032" (0.8mm) aluminum and demountable.

LETTER POSITIONS

Letter spacings are to start of next letter

	W	i	n	s	t	o	n	-	S	a	l	e	m	Series/Size				
	10.7	13.8	6.4	10.1	9.2	8	10.5	7	5.3	3.7	5.3	10.9	11.2	5.4	10.3	11.7	10.7	EM 2000
																		128.7
	32.8	8.7	7	7.8	5.9	8	6.5	8	7	8.6	3	7.1	6.5	32.8				EM 2000
																		84.3


FILENAME: U2579AA_SignDesigns

SIGN NUMBER: 102B
TYPE: A
QUANTITY: 1
SIGN WIDTH: 17'-0"
HEIGHT: 6'-0"
TOTAL AREA: 102.0 Sq.Ft.
BORDER TYPE: FLUSH
RECESS: 0"
WIDTH: 2"
RADII: 6"
NO. Z BARS: 2
LENGTH: 196.0

BACKG COLOR: Green
COPY COLOR: White
SYMBOL X Y WID HT

MAT'L: 0.125" (3.2 mm) ALUMINUM

DESIGN BY: R DRAYTON
PROJECT ID: U-2579AA
CHECKED BY: R KING
Oct 21, 2021
DIV: 9

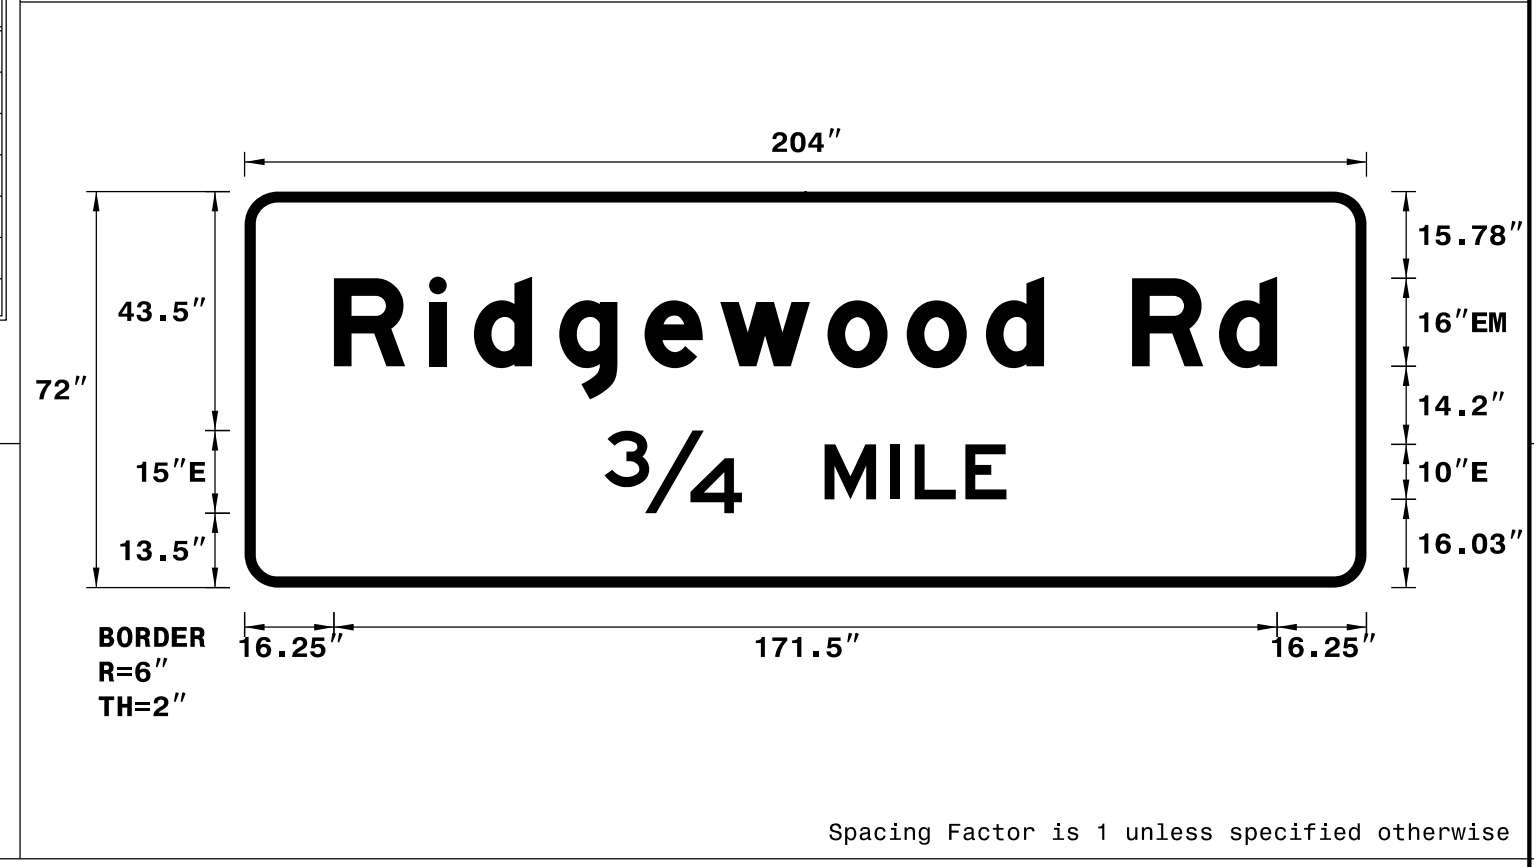

USE NOTES: 1, 2 & 3
1. Legend and border(except those that are colored black) shall be direct applied Grade C sheeting.
2. Background shall be Grade C reflective sheeting.
3. Shields; A, B, and C type arrows shall be on 0.032" (0.8mm) aluminum and demountable.

LETTER POSITIONS

Letter spacings are to start of next letter

	R	i	d	g	e	w	o	o	d	R	d	Series/Size			
	16.2	17.3	8.2	15.5	15.5	13.8	19.5	14.4	14.4	10.6	16	15.8	10.6	16.2	EM 2000
															171.5
	65.5	25	15	12	4.4	9.2	7.5	65.5							E 2000
															73.1

FILENAME: U2579AA_SignDesigns


SIGN NUMBER: 103B
TYPE: A
QUANTITY: 1
SIGN WIDTH: 20'-0"
HEIGHT: 10'-0"
TOTAL AREA: 200.0 Sq.Ft.
BORDER TYPE: FLUSH
RECESS: 0"
WIDTH: 2"
RADII: 12"
NO. Z BARS: 3
LENGTH: 232.0

BACKG COLOR: Green
COPY COLOR: White
SYMBOL X Y WID HT

M1-5-3-24-7C 71 68.7 36 36

MAT'L: 0.125" (3.2 mm) ALUMINUM

DESIGN BY: R DRAYTON
PROJECT ID: U-2579AA
CHECKED BY: R KING
Feb 24, 2022
DIV: 9

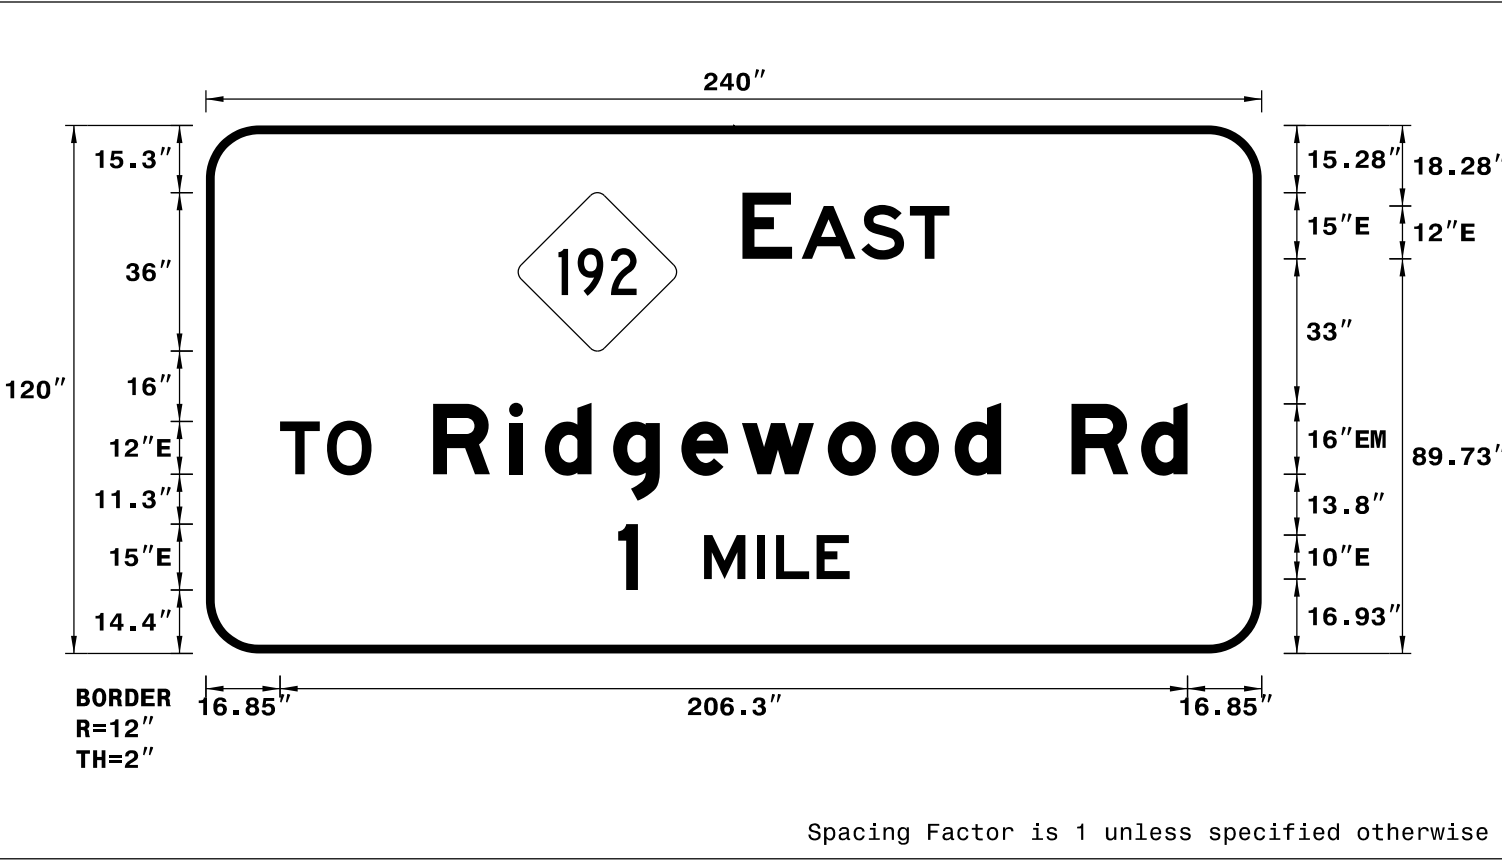

USE NOTES: 1, 2 & 3
1. Legend and border(except those that are colored black) shall be direct applied Grade C sheeting.
2. Background shall be Grade C reflective sheeting.
3. Shields; A, B, and C type arrows shall be on 0.032" (0.8mm) aluminum and demountable.

LETTER POSITIONS

Letter spacings are to start of next letter

	E	A	S	T	Series/Size										
	122	11.2	2.2	13.6	11	9	71	EM 2000							
								47							
	16.9	10.7	10.1	202.4				E 2000							
								20.8							
	51.6	17.3	8.2	15.5	15.5	13.8	19.5	14.4	14.4	10.6	16	15.8	10.6	16.9	EM 2000
															171.5
	93.7	4.5	15	12	4.4	9.2	7.5	93.7							E 2000
															52.6

FILENAME: U2579AA_SignDesigns

2:42:56 PM 2/25/2022 c:\pwworking\eesat01\c0779653\U-2579AA-SIGN-5U\W.dgn