


APPROVED: _____
DATE: _____

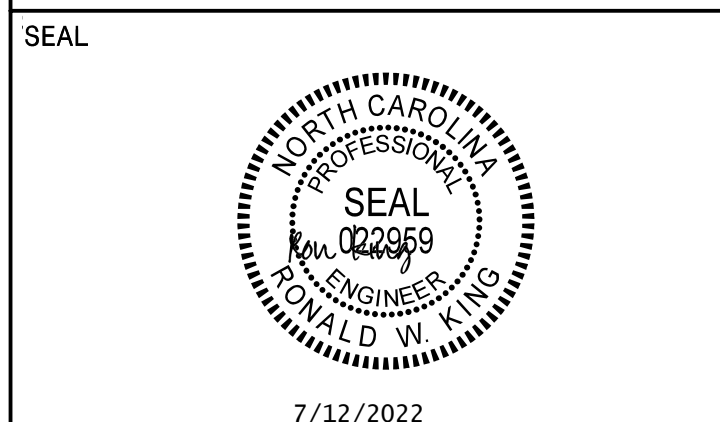

**DOCUMENT NOT CONSIDERED FINAL
UNLESS ALL SIGNATURES COMPLETED**

HDR HDR Engineering, Inc. of the Carolinas
555 Fayetteville St. Suite 900 Raleigh, N.C. 27601
N.C.B.E.L.S. License Number: F-0116


SIGN NUMBER: 113
TYPE: A
QUANTITY: 1
SIGN WIDTH: 10'-0"
HEIGHT: 9'-6"
TOTAL AREA: 95.0 Sq.Ft.
BORDER TYPE: FLUSH
RECESS: 0"
WIDTH: 1"
RADII: 12"
NO. Z BARS: 3
LENGTH: 112.0

BACKG COLOR: Green
COPY COLOR: White

SYMBOL	X	Y	WID	HT
M1_1	27.3	73.7	18	18
M1_1	76.8	25	18	18
Rocky Mount 1	19	8.3	34.5	45.4

MAT'L: 0.125" (3.2 mm) ALUMINUM

DESIGN BY: R DRAYTON
PROJECT ID: U-2579AA
CHECKED BY: R KING
Feb 23, 2022
DIV: 9

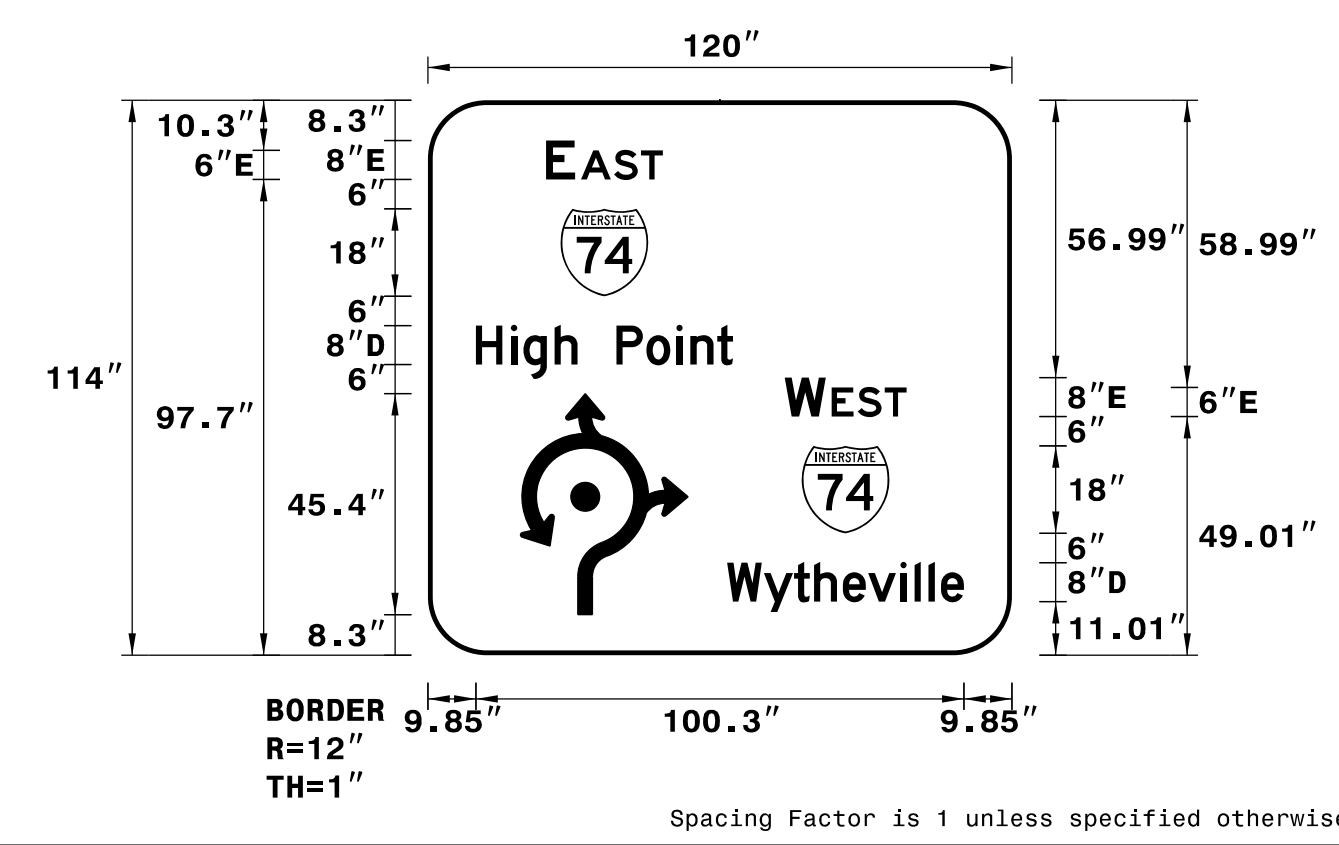

USE NOTES: 1, 2 & 3
1. Legend and border(except those that are colored black) shall be direct applied Grade C sheeting.
2. Background shall be Grade C reflective sheeting.
3. Shields; A, B, and C type arrows shall be on 0.032" (0.8mm) aluminum and demountable.

LETTER POSITIONS

Letter spacings are to start of next letter

Series/Size	Text Length
E 2000	24
D 2000	52.8
E 2000	25
D 2000	48.6

FILENAME: U2579AA_SignDesigns
NORTH CAROLINA D.O.T. SIGN DETAIL


SIGN NUMBER: 114
TYPE: A
QUANTITY: 1
SIGN WIDTH: 13'-0"
HEIGHT: 9'-6"
TOTAL AREA: 123.5 Sq.Ft.
BORDER TYPE: FLUSH
RECESS: 0"
WIDTH: 1"
RADII: 12"
NO. Z BARS: 3
LENGTH: 148.0

BACKG COLOR: Green
COPY COLOR: White

SYMBOL	X	Y	WID	HT
M1-5-2-24-10C	99.4	74	18	18
M1_1	27.5	26.3	18	18
Rocky Mount 2	91.3	8.6	34.2	45.4

MAT'L: 0.125" (3.2 mm) ALUMINUM

DESIGN BY: R DRAYTON
PROJECT ID: U-2579AA
CHECKED BY: R KING
Feb 23, 2022
DIV: 9

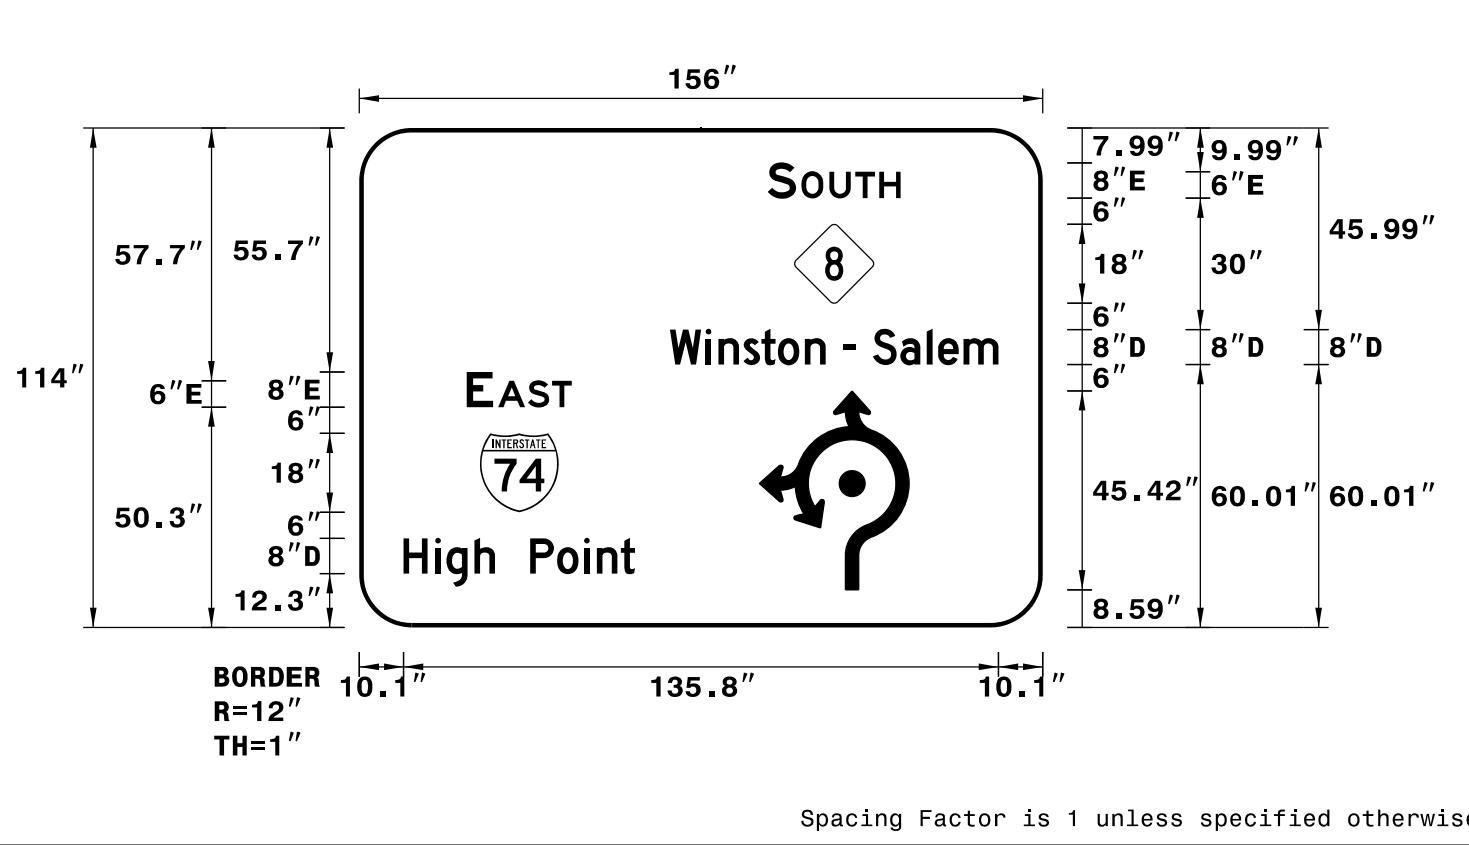

USE NOTES: 1, 2 & 3
1. Legend and border(except those that are colored black) shall be direct applied Grade C sheeting.
2. Background shall be Grade C reflective sheeting.
3. Shields; A, B, and C type arrows shall be on 0.032" (0.8mm) aluminum and demountable.

LETTER POSITIONS

Letter spacings are to start of next letter

Series/Size	Text Length
E 2000	30.4
D 2000	75
E 2000	24
D 2000	52.8

FILENAME: U2579AA_SignDesigns
NORTH CAROLINA D.O.T. SIGN DETAIL


SIGN NUMBER: 115
TYPE: A
QUANTITY: 1
SIGN WIDTH: 10'-0"
HEIGHT: 9'-6"
TOTAL AREA: 95.0 Sq.Ft.
BORDER TYPE: FLUSH
RECESS: 0"
WIDTH: 1"
RADII: 12"
NO. Z BARS: 3
LENGTH: 112.0

BACKG COLOR: Green
COPY COLOR: White

SYMBOL	X	Y	WID	HT
M1_1	24.1	73.7	18	18
M1_1	75.8	22	18	18
Rocky Mount 1	15.9	8.3	34.5	45.4

MAT'L: 0.125" (3.2 mm) ALUMINUM

DESIGN BY: R DRAYTON
PROJECT ID: U-2579AA
CHECKED BY: R KING
Feb 23, 2022
DIV: 9

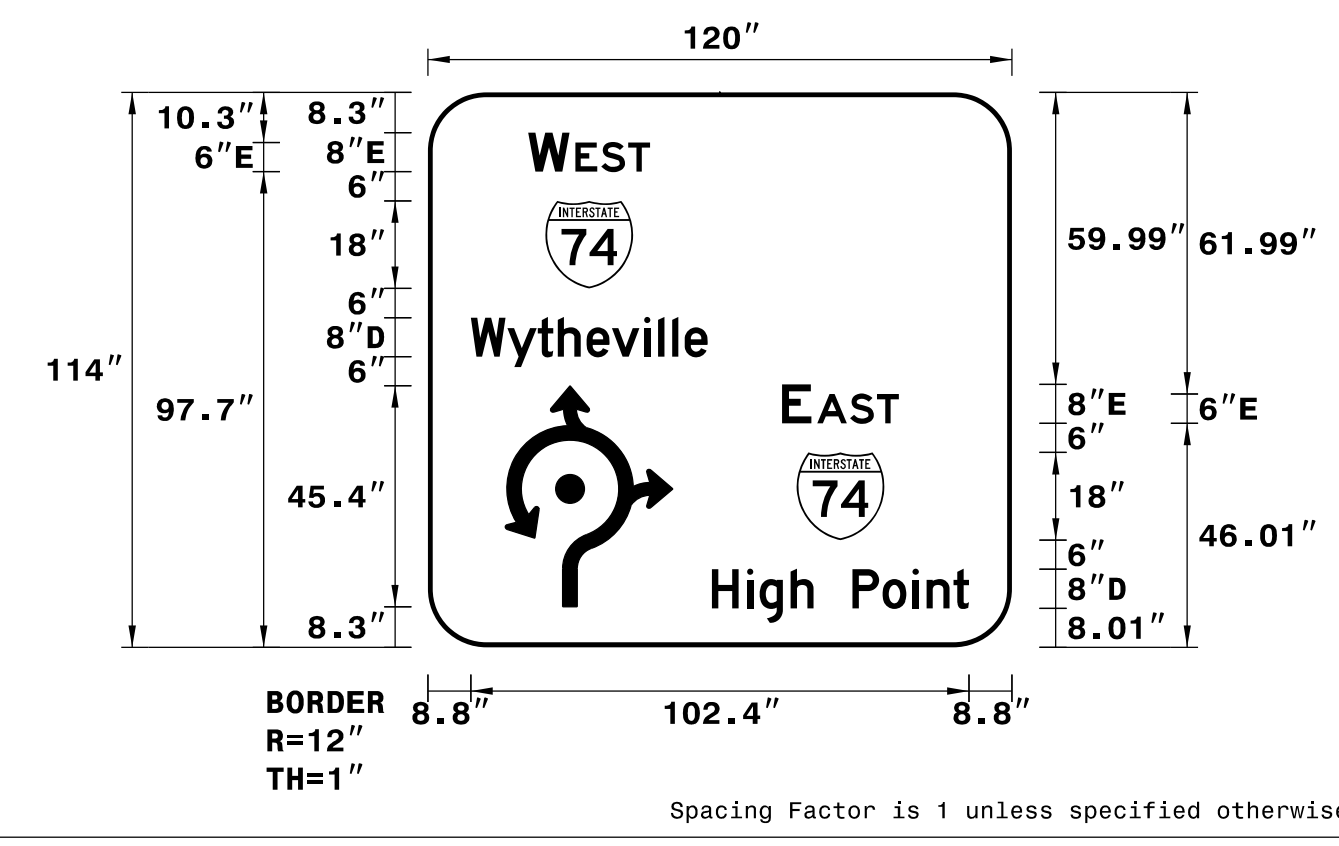

USE NOTES: 1, 2 & 3
1. Legend and border(except those that are colored black) shall be direct applied Grade C sheeting.
2. Background shall be Grade C reflective sheeting.
3. Shields; A, B, and C type arrows shall be on 0.032" (0.8mm) aluminum and demountable.

LETTER POSITIONS

Letter spacings are to start of next letter

Series/Size	Text Length
E 2000	25
D 2000	48.6
E 2000	24
D 2000	52.8

FILENAME: U2579AA_SignDesigns
NORTH CAROLINA D.O.T. SIGN DETAIL


SIGN NUMBER: 116
TYPE: A
QUANTITY: 1
SIGN WIDTH: 9'-6"
HEIGHT: 9'-6"
TOTAL AREA: 90.3 Sq.Ft.
BORDER TYPE: FLUSH
RECESS: 0"
WIDTH: 1"
RADII: 12"
NO. Z BARS: 3
LENGTH: 106.0

BACKG COLOR: Green
COPY COLOR: White

SYMBOL	X	Y	WID	HT
M1-5-2-24-10C	71.9	73.9	18	18
M1_1	22.5	22.2	18	18
Rocky Mount 2	63.8	8.5	34.2	45.4

MAT'L: 0.125" (3.2 mm) ALUMINUM

DESIGN BY: R DRAYTON
PROJECT ID: U-2579AA
CHECKED BY: R KING
Feb 23, 2022
DIV: 9

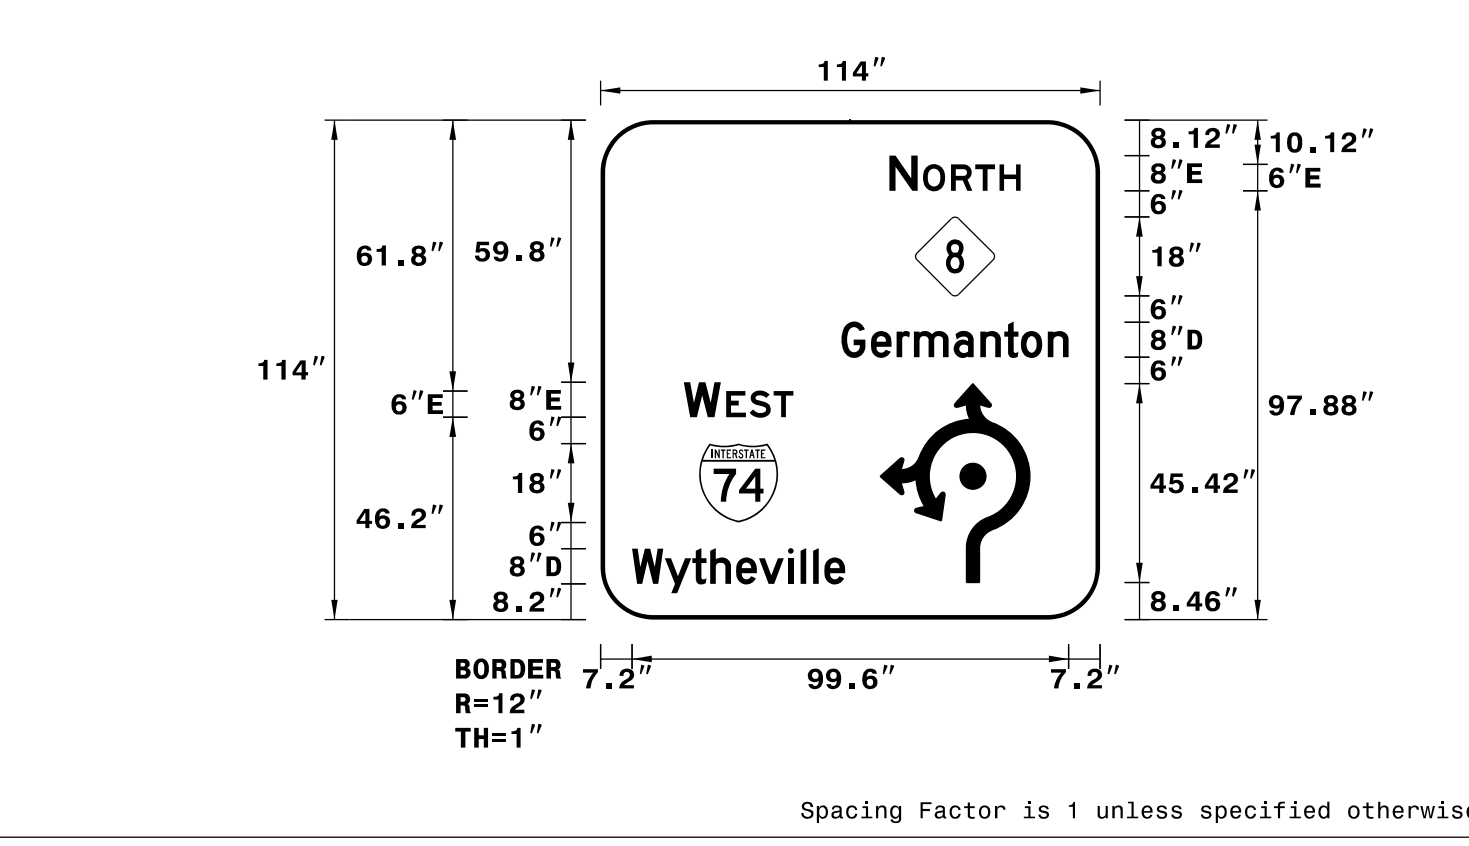

USE NOTES: 1, 2 & 3
1. Legend and border(except those that are colored black) shall be direct applied Grade C sheeting.
2. Background shall be Grade C reflective sheeting.
3. Shields; A, B, and C type arrows shall be on 0.032" (0.8mm) aluminum and demountable.

LETTER POSITIONS

Letter spacings are to start of next letter

Series/Size	Text Length
E 2000	30
D 2000	51.8
E 2000	25
D 2000	48.6

FILENAME: U2579AA_SignDesigns
NORTH CAROLINA D.O.T. SIGN DETAIL

I0:55:00
02/23/22
c:\pwworking\east01\job779653\U-2579AA-SIGN-5ZZ.dgn