

APPROVED: _____

DATE: _____



DOCUMENT NOT CONSIDERED FINAL UNLESS ALL SIGNATURES COMPLETED

HDR HDR Engineering, Inc. of the Carolinas
555 Fayetteville St., Suite 900 Raleigh, N.C. 27601
N.C.B.E.L.S. License Number: F-0116


SIGN NUMBER: 301
TYPE: D
QUANTITY: 1
SIGN WIDTH: 6'-6"
HEIGHT: 1'-6"
TOTAL AREA: 9.8 Sq.Ft.
BORDER TYPE: FLUSH
RECESS: 0"
WIDTH: 0.75"
RADII: 2.25"
NO. Z BARS: _____
LENGTH: _____

BACKG COLOR: Green
COPY COLOR: White

SYMBOL	X	Y	WID	HT
AR_Type D	63.3	6	6	9

MAT'L: 0.125" (3.2 mm) ALUMINUM

DESIGN BY: R DRAYTON
CHECKED BY: R KING
Oct 21, 2021
PROJECT ID: U-2579AA
DIV: 9

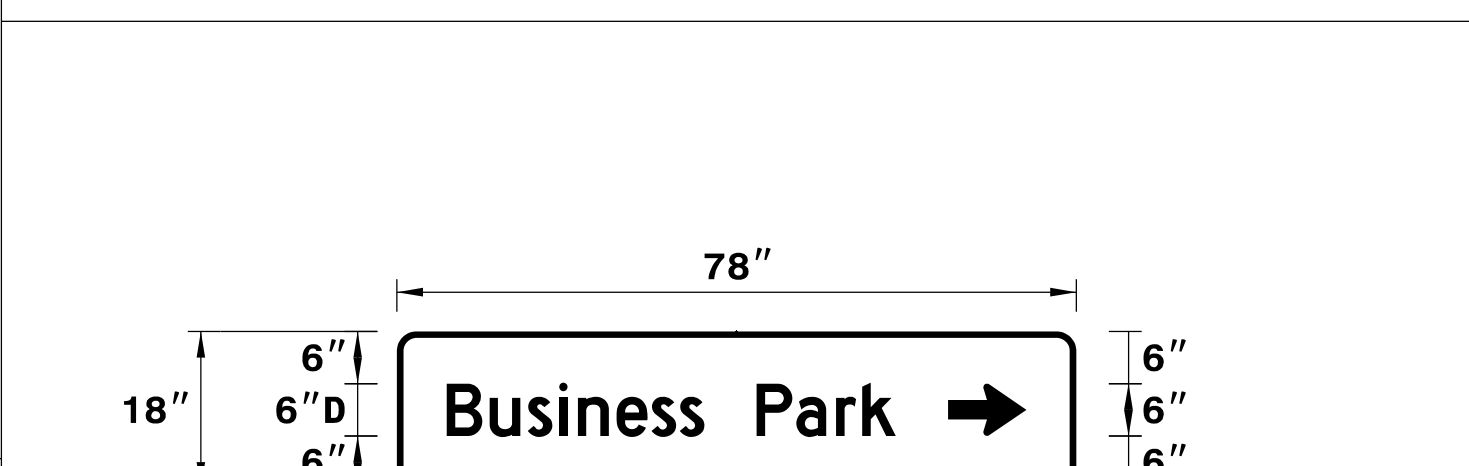

USE NOTES: 1,2
1. Legend and border (except those that are colored black) shall be direct applied Grade C sheeting.
2. Background shall be Grade C reflective sheeting.


SIGN NUMBER: 302
TYPE: D
QUANTITY: 1
SIGN WIDTH: 5'-6"
HEIGHT: 1'-6"
TOTAL AREA: 8.3 Sq.Ft.
BORDER TYPE: FLUSH
RECESS: 0"
WIDTH: 0.75"
RADII: 2.25"
NO. Z BARS: _____
LENGTH: _____

BACKG COLOR: Green
COPY COLOR: White

SYMBOL	X	Y	WID	HT
AR_Type D	51.3	6	6	9

MAT'L: 0.125" (3.2 mm) ALUMINUM

DESIGN BY: R DRAYTON
CHECKED BY: R KING
Oct 25, 2021
PROJECT ID: U-2579AA
DIV: 9

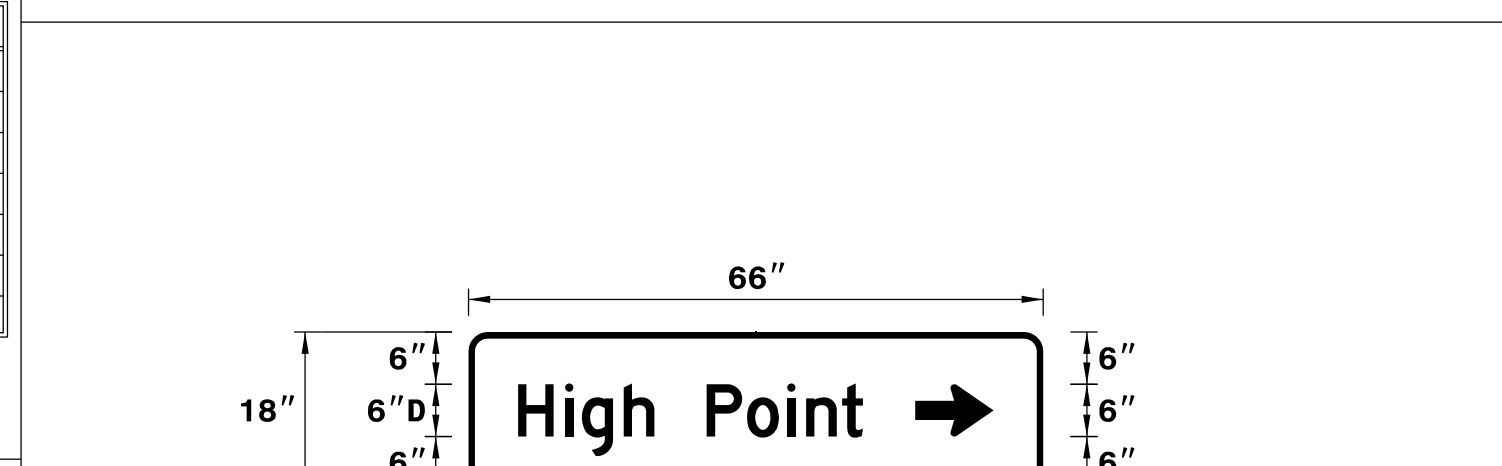

USE NOTES: 1,2
1. Legend and border (except those that are colored black) shall be direct applied Grade C sheeting.
2. Background shall be Grade C reflective sheeting.

LETTER POSITIONS

Letter spacings are to start of next letter

Letter	B	u	s	i	n	e	s	s	P	a	r	k	Series/Size			
Text Length	5.7	4.9	4.4	3.6	2.2	4.4	4	3.2	2.8	6	4.6	4.6	3	3.8	20.7	D 2000
Text Length															51.5	

FILENAME: U2579AA_SignDesigns
NORTH CAROLINA D.O.T. SIGN DETAIL

LETTER POSITIONS

Letter spacings are to start of next letter

Letter	H	i	g	h	P	o	i	n	t	Series/Size			
Text Length	5.7	5.4	1.9	4.8	3.5	6	4.6	4.6	2.2	4.1	2.4	20.7	D 2000
Text Length												39.6	

FILENAME: U2579AA_SignDesigns
NORTH CAROLINA D.O.T. SIGN DETAIL


SIGN NUMBER: 303
TYPE: D
QUANTITY: 1
SIGN WIDTH: 7'-0"
HEIGHT: 1'-6"
TOTAL AREA: 10.5 Sq.Ft.
BORDER TYPE: FLUSH
RECESS: 0"
WIDTH: 0.75"
RADII: 2.25"
NO. Z BARS: _____
LENGTH: _____

BACKG COLOR: Green
COPY COLOR: White

SYMBOL	X	Y	WID	HT
AR_Type D	6.4	6	6	9

MAT'L: 0.125" (3.2 mm) ALUMINUM

DESIGN BY: R DRAYTON
CHECKED BY: R KING
Oct 25, 2021
PROJECT ID: U-2579AA
DIV: 9

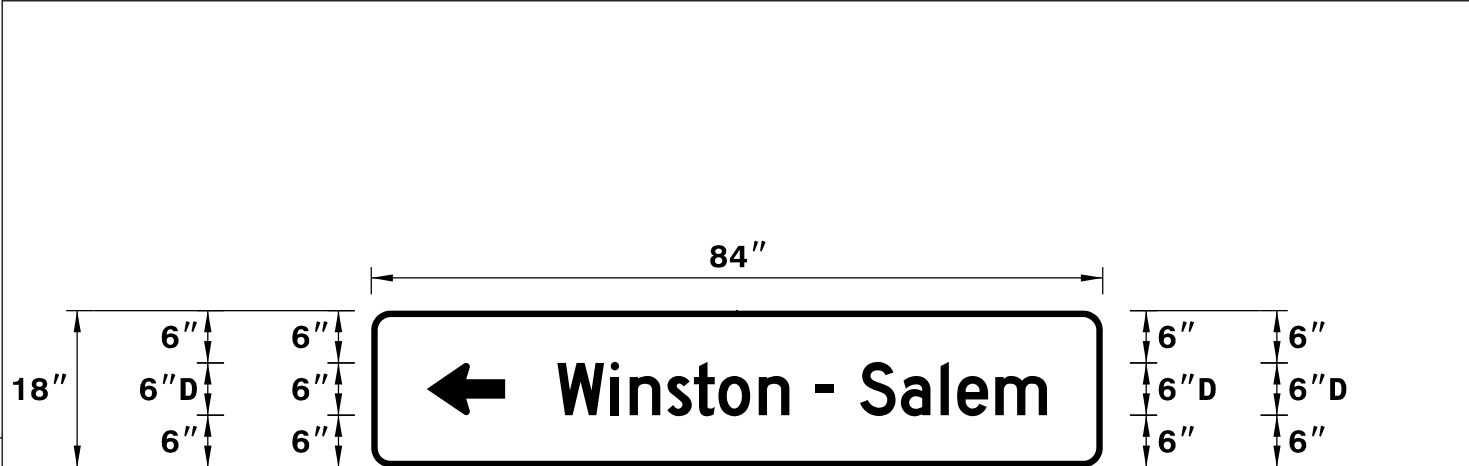

USE NOTES: 1,2
1. Legend and border (except those that are colored black) shall be direct applied Grade C sheeting.
2. Background shall be Grade C reflective sheeting.


SIGN NUMBER: 304
TYPE: D
QUANTITY: 1
SIGN WIDTH: 7'-0"
HEIGHT: 2'-6"
TOTAL AREA: 17.5 Sq.Ft.
BORDER TYPE: FLUSH
RECESS: 0"
WIDTH: 0.75"
RADII: 3"
NO. Z BARS: _____
LENGTH: _____

BACKG COLOR: Green
COPY COLOR: White

SYMBOL	X	Y	WID	HT
AR_Type D	6.4	17.8	6	9
AR_Type D	68.6	4.8	6	9

MAT'L: 0.125" (3.2 mm) ALUMINUM

DESIGN BY: R DRAYTON
CHECKED BY: R KING
Oct 25, 2021
PROJECT ID: U-2579AA
DIV: 9

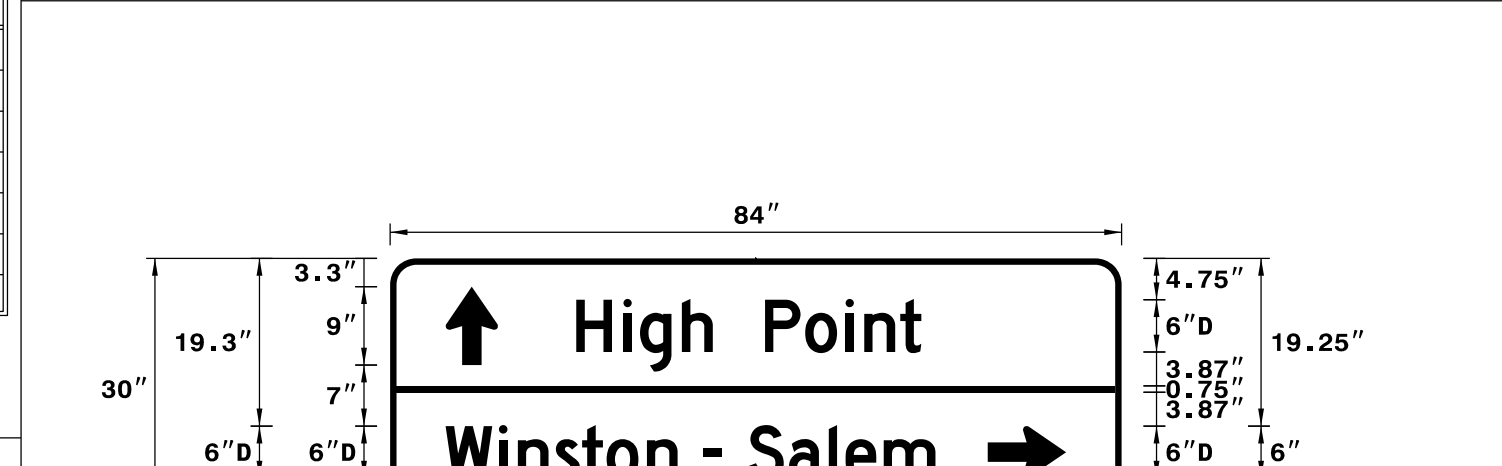

USE NOTES: 1,2
1. Legend and border (except those that are colored black) shall be direct applied Grade C sheeting.
2. Background shall be Grade C reflective sheeting.

LETTER POSITIONS

Letter spacings are to start of next letter

Letter	W	i	n	s	t	o	n	-	S	a	l	e	m	Series/Size			
Text Length	21.4	6.1	2.2	4.3	3.1	2.8	4.6	3.5	2.1	3	4.7	4.6	1.9	4.4	5.9	6.4	D 2000
Text Length															56.2		

FILENAME: U2579AA_SignDesigns
NORTH CAROLINA D.O.T. SIGN DETAIL

LETTER POSITIONS

Letter spacings are to start of next letter

Letter	H	i	g	h	P	o	i	n	t	Series/Size								
Text Length	21.4	5.4	1.9	4.8	3.5	6	4.6	4.6	2.2	4.1	2.4	23	D 2000					
Text Length												39.6						
Letter	W	i	n	s	t	o	n	-	S	a	l	e	m	Series/Size				
Text Length	6.4	6.1	2.2	4.3	3.1	2.8	4.6	3.5	3	2.1	3	4.7	4.6	1.9	4.4	5.9	21.4	D 2000
Text Length															56.2			

FILENAME: U2579AA_SignDesigns
NORTH CAROLINA D.O.T. SIGN DETAIL

10:09:44 AM
2/11/2022
C:\pwworking\veast01\40779653\U-2579AA-SIGN-5DD0.dgn

SIGN DESIGNS