





| | |
|---|------------------------------|
| PROJECT REFERENCE NO. U-2579AA | SHEET NO. SIGN-18A |
| SEAL | |
|  | |
| 7/12/2022 | |
| DOCUMENT NOT CONSIDERED FINAL UNLESS ALL SIGNATURES COMPLETED | |
|  HDR Engineering, Inc. of the Carolinas 555 Fayetteville St. Suite 900 Raleigh, N.C. 27601 N.C.B.E.L.S. License Number: F-0116 | |



NOTES:

1. DISPOSAL OF SIGN SYSTEM, U-CHANNEL
2. DISPOSAL OF SIGN SYSTEM, STEEL BEAM
3. DISPOSAL OF SIGN SYSTEM, OVERHEAD
4. DISPOSAL OF SIGN, A OR B (OVERHEAD)

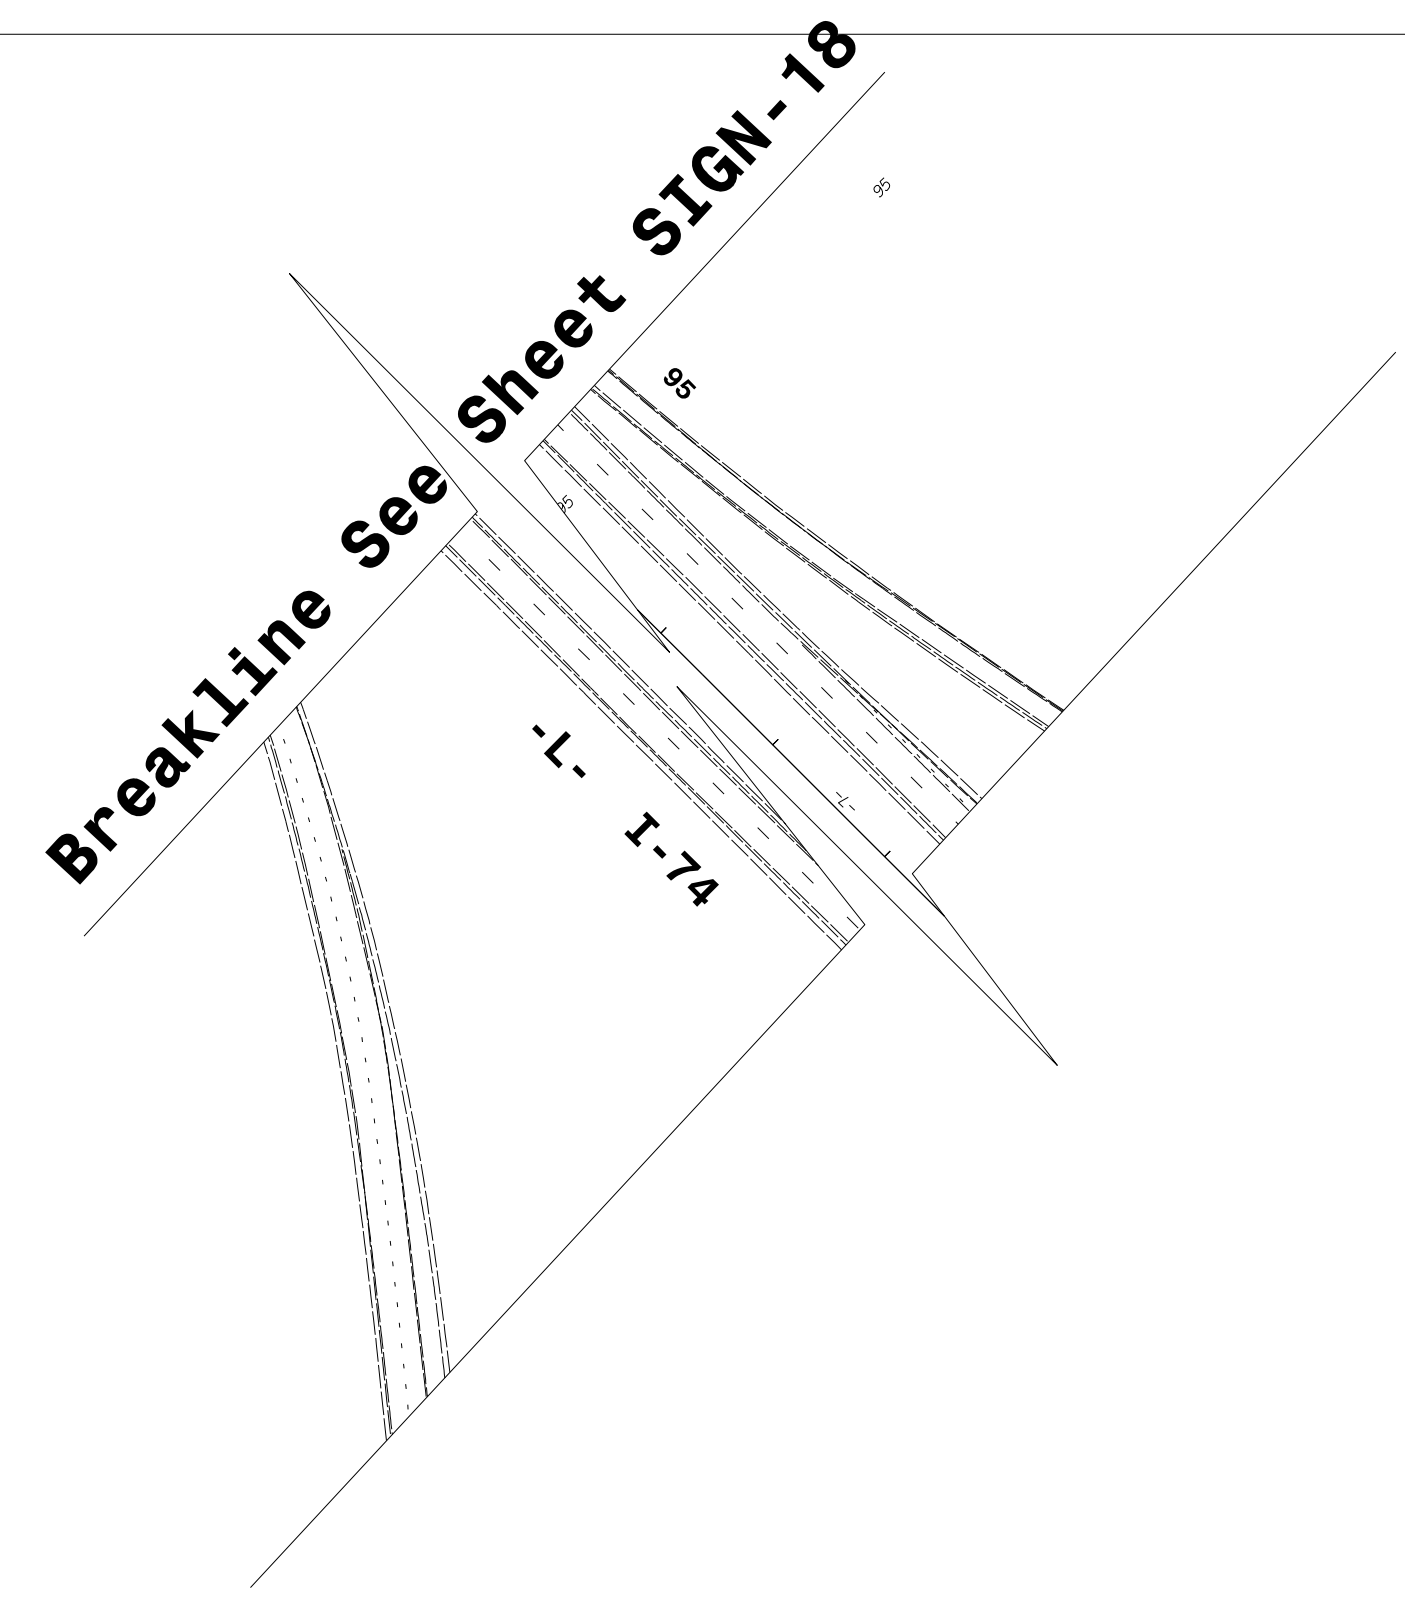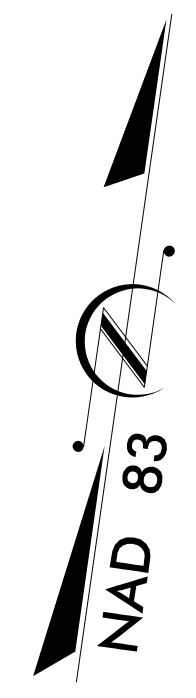