


NEW HUB CABINET
HUB-1
US 311 AT NORTHERN BELTWAY

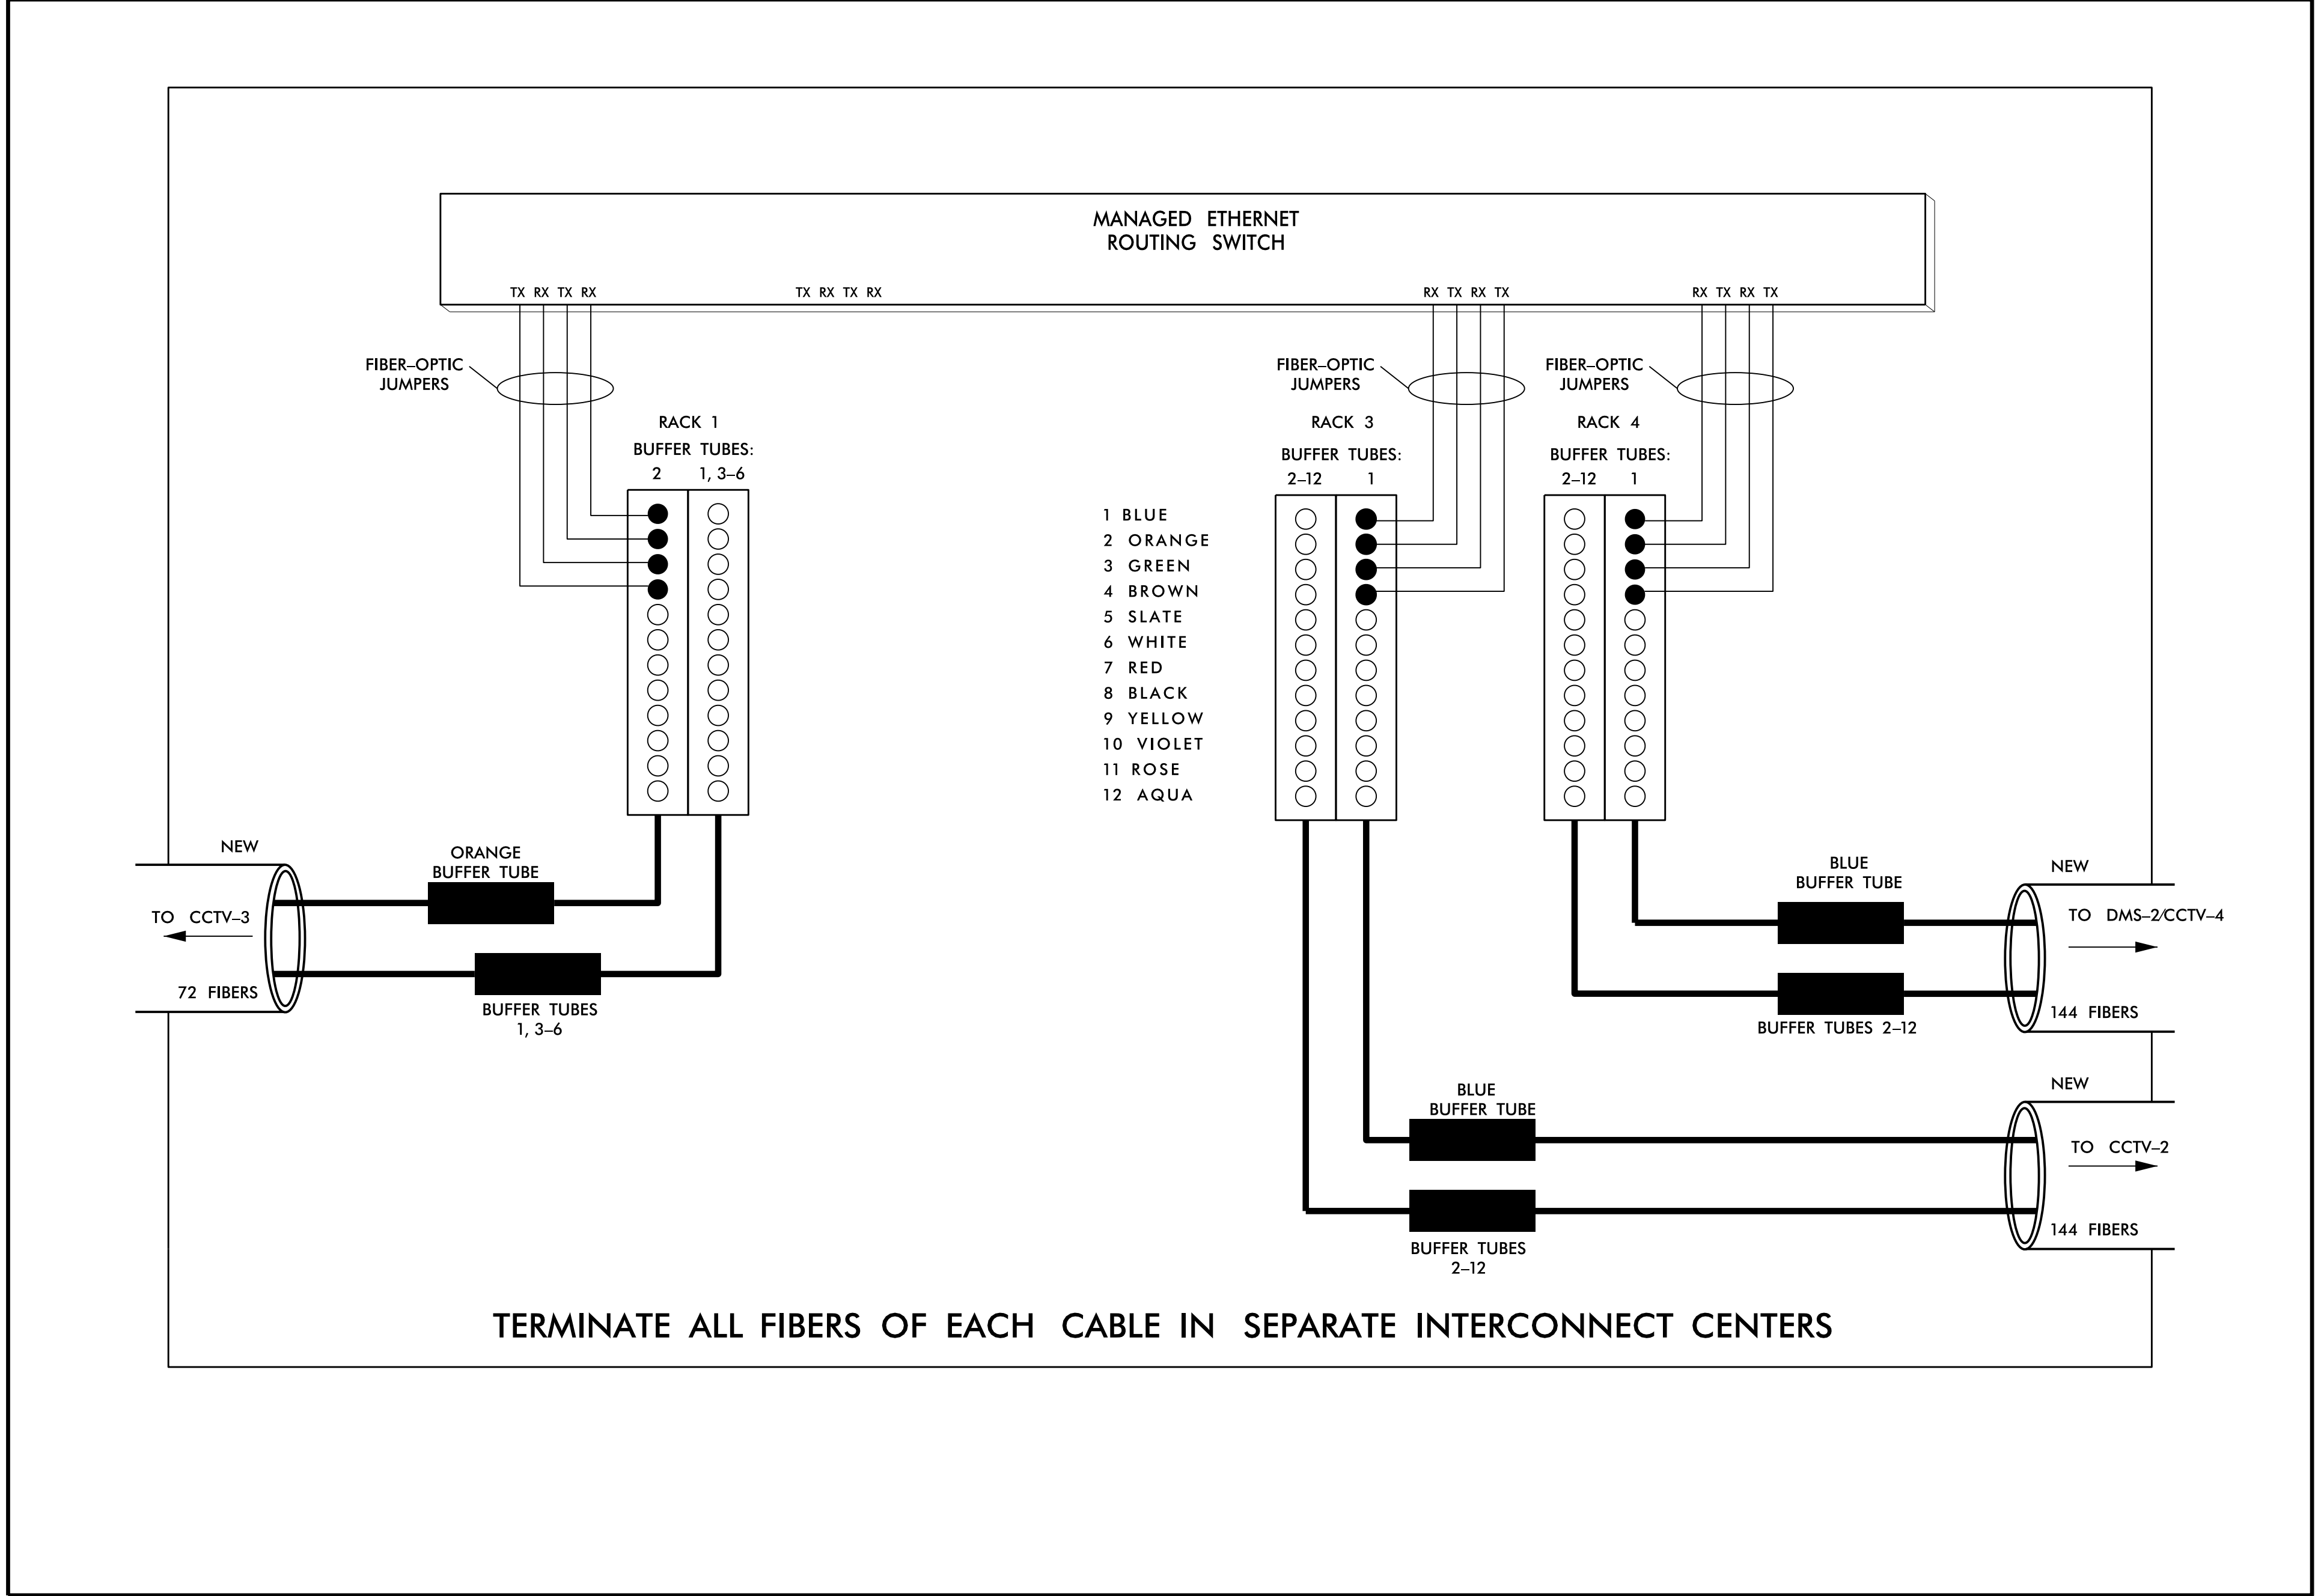

- 1) ETHERNET SWITCH TERMINATION CONFIGURATIONS ARE GENERIC. CONTRACTOR IS RESPONSIBLE FOR DETERMINING \ ENSURING PROPER TERMINATIONS.
- 2) INCLUDE ON THE COVER OF EACH SPLICE TRAY THE FOLLOWING: REFERENCE SECTION 1731 "FIBER OPTIC SPLICE ENCLOSURE"
 - 1) SPLICE LOCATION
 - 2) DATE
 - 3) COMPANY NAME
 - 4) NAME OF INDIVIDUAL PERFORMING THE SPLICING

PRIOR TO INSTALLING THE COVER ON THE SPLICE TRAY TAKE A DIGITAL PHOTOGRAPH SHOWING THE SPLICE TRAY AND INFORMATION SHOWN ABOVE (1-4) AND SUBMIT PHOTOGRAPH ALONG WITH OTDR TEST RESULTS.

**DOCUMENT NOT CONSIDERED FINAL
UNLESS ALL SIGNATURES COMPLETED**

	SPLICE DETAIL		
	DIVISION 09 FORSYTH CO.		
PLAN DATE: MARCH 2022 PREPARED BY: J. WALDEN	REVIEWED BY: A. J. SKUCE, PE. REVIEWED BY:		SEAL 050152 ENGINEER ANDREW J. SKUCE
REVISIONS _____ _____	INIT. _____ _____	DATE _____ _____	DocuSigned by: Andrew J. Skuce 03/31/2022