RGC FOR DMS FEEDER CONDUCTORS

RGC WITH DMS SIGNAL/CONTROL/ COMMUNICATION WIRES

> EQUIPMENT CABINET — DISCONNECT


1/4 INCH GROUNDING LUG

#4 AWG MIN. SOLID BARE COPPER WIRE ——

24 INCH MIN. DEPTH

NOTES

- 1. INSTALL A MINIMUM OF THREE (3) GROUNDING ELECTRODES SPACED A MINIMUM OF 10 FEET APART. ENSURE THAT EXISTING UNDERGROUND FACILITIES ARE NOT DAMAGED DURING INSTALLATION.
- 2. TEST GROUNDING SYSTEM USING AN APPROVED METHOD. SYSTEM SHOULD MEASURE TWENTY (20) OHMS OR LESS. ADDITIONAL GROUNDING ELECTRODES SHALL BE INSTALLED AS DIRECTED BY THE ENGINEER TO MEET THIS REQUIREMENT.
- 3. MECHANICALLY CRIMP ALL CONNECTIONS TO GROUND RODS USING AN IRREVERSIBLE COMPRESSION TOOL.
- 4. INSTALL MARKER TAPE DIRECTLY ABOVE ALL GROUNDING ELECTRODES AND CONDUCTORS AT A DEPTH OF 12 INCHES.
- 5. REMOVE BONDING JUMPER IN EQUIPMENT CABINET IF INSTALLED BETWEEN AC NEUTRAL AND EQUIPMENT GROUND.
- 6. BOND ALL RIGID GALVANIZED STEEL CONDUITS ENTERING THE CABINET TO "EQUIPMENT GROUND".
- 7. INSTALL CONDUIT BETWEEN DISCONNECT AND CABINET.
- 8. ENSURE EQUIPMENT GROUND IS ELECTRICALLY BONDED TO CABINET.

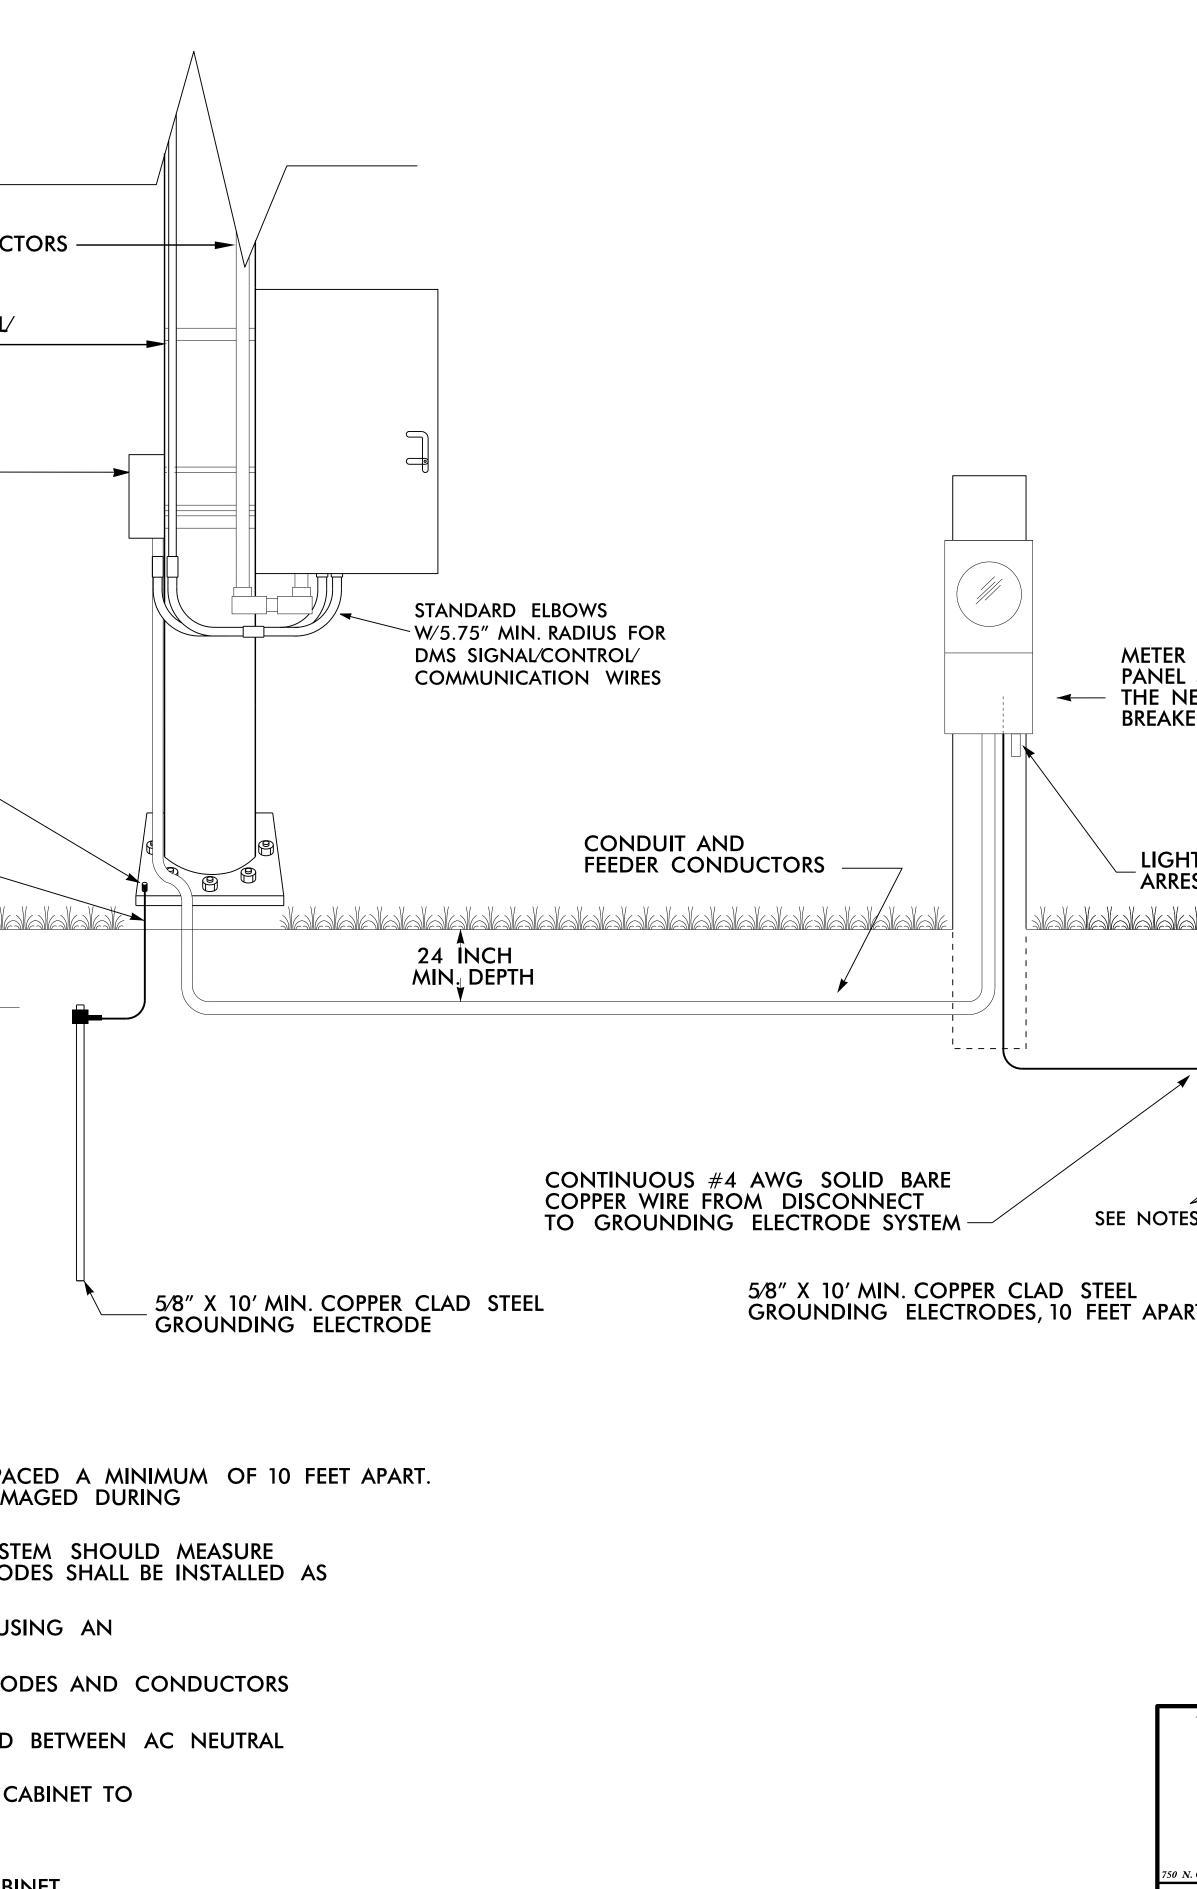

ASSEDISCONNECT COMBINATION SAME TO A MARKEN AND AND AND AND AND AND AND AND AND AN						
DOCUMENT NOT CONSIDERED FINAL 24" MIN. DEPTH #4 AWG. MIN. SOLID 24" MIN. DEPTH #4 AWG. MIN. SOLID 24" MIN. DEPTH #4 AWG. MIN. SOLID 1, 2, 3, 8, 4 1, 2, 3, 8, 4 DYNAMIC MESSAGE SIGN WITH UNLESS ALL SIGNATURES COMPLETED TYPICAL DETAIL DYNAMIC MESSAGE SIGN WITH UNDERGROUND ELECTRICAL SERVICE TYPICAL DETAIL TYPICAL DETAIL TYPIC						sheet no. ITS-26
DOCUMENT NOT CONSIDERED FINAL 24" MIN. DEPTH #4 AWG. MIN. SOLID 24" MIN. DEPTH #4 AWG. MIN. SOLID 24" MIN. DEPTH #4 AWG. MIN. SOLID 1, 2, 3, 8, 4 1, 2, 3, 8, 4 DYNAMIC MESSAGE SIGN WITH UNLESS ALL SIGNATURES COMPLETED TYPICAL DETAIL DYNAMIC MESSAGE SIGN WITH UNDERGROUND ELECTRICAL SERVICE TYPICAL DETAIL TYPICAL DETAIL TYPIC			L			
VILLES ALL SIGNATURES COMPLETED DOCUMENT NOT CONSIDERED FINAL DUNESS ALL SIGNATURES COMPLETED NING TER *4 AWG, MIN, SOLID 24" MIN, DEPTH *4 AWG, MIN, SOLID 24" MIN, DEPTH *4 AWG, MIN, SOLID 24" MIN, DEPTH *4 AWG, MIN, SOLID 1, 2, 3, 8 4 DUNAMIC MESSAGE SIGN WITH UNLESS ALL SIGNATURES COMPLETED TYPICAL DETAIL TYPICAL						
VILLES ALL SIGNATURES COMPLETED DOCUMENT NOT CONSIDERED FINAL DUNESS ALL SIGNATURES COMPLETED NING TER *4 AWG, MIN, SOLID 24" MIN, DEPTH *4 AWG, MIN, SOLID 24" MIN, DEPTH *4 AWG, MIN, SOLID 24" MIN, DEPTH *4 AWG, MIN, SOLID 1, 2, 3, 8 4 DUNAMIC MESSAGE SIGN WITH UNLESS ALL SIGNATURES COMPLETED TYPICAL DETAIL TYPICAL						
IZED IN ACCORDANCE WITH (MINIMUM 50 AMPS DOUBLE POLE PADLOCKABLE NEMA ENCLOSURE) NING TER 24" MIN DEPTH #4 AWG MIN SOUD BARE COPPER WIRE 1, 2, 3, 8, 4 1, 2, 3, 8, 4 Image: Compare the second secon						
IZED IN ACCORDANCE WITH (MINIMUM 50 AMPS DOUBLE POLE PADLOCKABLE NEMA ENCLOSURE) VING TER 24" MIN. DEPTH #4 AWG MIN. SOLID THE BARE COPPER WIRE (1, 2, 3, 8, 4) 1, 2, 3, 8, 4 Image: Complexity of the second seco						
IZED IN ACCORDANCE WITH (MINIMUM 50 AMPS DOUBLE POLE PADLOCKABLE NEMA ENCLOSURE) VING TER 24" MIN. DEPTH #4 AWG MIN. SOLID THE BARE COPPER WIRE (1, 2, 3, 8, 4) 1, 2, 3, 8, 4 Image: Complexity of the second seco						
VING TER VING VING						
VING FR VING TR 24" MIN. DEPTH #4 AWG MIN. SOLID 24" MIN. DEPTH #4 AWG MIN. SOLID 24" MIN. DEPTH #4 AWG MIN. SOLID 1, 2, 3, 8.4 1, 2, 3, 8.4 DVNAMIC MESSAGE SIGN WITH UNLESS ALL SIGNATURES COMPLETED TYPICAL DETRIAL TYPICAL DETRIA						
VING TER A 24" MIN. DEPTH #4 AWG MIN. SOLID 24" MIN. DEPTH #4 AWG MIN. SOLID 24" MIN. DEPTH #4 AWG MIN. SOLID 1, 2, 3, 8 4 1, 2, 3, 8 4 DUNAMIC MESSAGE SIGN WITH UNDERGROUND ELECTRICAL SERVICE TYPICAL DETAIL TYPICAL DE						
VING FR VING TR 24" MIN. DEPTH #4 AWG MIN. SOLID 24" MIN. DEPTH #4 AWG MIN. SOLID 24" MIN. DEPTH #4 AWG MIN. SOLID 1, 2, 3, 8.4 1, 2, 3, 8.4 DVNAMIC MESSAGE SIGN WITH UNLESS ALL SIGNATURES COMPLETED TYPICAL DETRIAL TYPICAL DETRIA						
VING TER VING TER VING 24" MIN. DEPTH #4 AWG MIN. SOLID 24" MIN. DEPTH #4 AWG MIN. SOLID 24" MIN. DEPTH #4 AWG MIN. SOLID 1, 2, 3, 8 4 1, 2, 3, 8 4 DIVISION DURING TO DOCUMENT NOT CONSIDERED FINAL UNLESS ALL SIGNATURES COMPLETED TYPICAL DETAIL TYPICAL						
VING FR VING TR 24" MIN. DEPTH #4 AWG MIN. SOLID 24" MIN. DEPTH #4 AWG MIN. SOLID 24" MIN. DEPTH #4 AWG MIN. SOLID 1, 2, 3, 8.4 1, 2, 3, 8.4 DVNAMIC MESSAGE SIGN WITH UNLESS ALL SIGNATURES COMPLETED TYPICAL DETRIAL TYPICAL DETRIA						
VING FR VING TR 24" MIN. DEPTH #4 AWG MIN. SOLID 24" MIN. DEPTH #4 AWG MIN. SOLID 24" MIN. DEPTH #4 AWG MIN. SOLID 1, 2, 3, 8.4 1, 2, 3, 8.4 DVNAMIC MESSAGE SIGN WITH UNLESS ALL SIGNATURES COMPLETED TYPICAL DETRIAL TYPICAL DETRIA						
VING TER VING VING						
VING TER VING VING						
VING TER VING TER VING 24" MIN. DEPTH #4 AWG MIN. SOLID 24" MIN. DEPTH #4 AWG MIN. SOLID 24" MIN. DEPTH #4 AWG MIN. SOLID 1, 2, 3, 8 4 1, 2, 3, 8 4 DIVISION DURING TO DOCUMENT NOT CONSIDERED FINAL UNLESS ALL SIGNATURES COMPLETED TYPICAL DETAIL TYPICAL						
VING TER VING TER VING 24" MIN. DEPTH #4 AWG MIN. SOLID 24" MIN. DEPTH #4 AWG MIN. SOLID 24" MIN. DEPTH #4 AWG MIN. SOLID 1, 2, 3, 8 4 1, 2, 3, 8 4 DIVISION DURING TO DOCUMENT NOT CONSIDERED FINAL UNLESS ALL SIGNATURES COMPLETED TYPICAL DETAIL TYPICAL						
AING 24" MIN. DEPTH AAWG MIN. SOLID BARE COPPER WIRE 1, 2, 3, 8, 4 1, 2, 3,	ASE/DISCONNEC	T COMBINATION				
AING 24" MIN. DEPTH AAWG MIN. SOLID 24" MIN. DEPTH AAWG MIN. SOLID BARE COPPER WIRE 1, 2, 3, 8.4 1, 2, 3, 8.4 1, 2, 3, 8.4 DIVISION DURATION CONSIDERED FINAL DURATION CONSID	MINIMUM 50) AMPS DOUBLE POL	E			
THE STATE OF THE S	PADLOCKABLE	NEMA ENCLOSURE				
TER 24" MIN. DEPTH #4 AWG MIN. SOLID BARE COPPER WIRE 1,2,3,8,4 1,2,3,8,4 Junction Junctin Junction<						
FER 24" MIN. DEPTH #4 AWG MIN. SOLID BARE COPPER WIRE 1,2,3,8,4 1,2,3,8,4 1,2,3,2,3,4 1,2,3,8,4 1,2,3,2,3,4 1,2,3,8,4 1,2,3,2,3,4 1,2,3,8,4 1,2,3,2,3,4 1,2,3,8,4 1,2,3,2,3,4 1,2,3,3,4,4 1,2,3,2,4,4 1,2,3,4,4 1,2,3,2,4,4 1,2,3,4,4 1,2,3,2,4,4 1,2,3,4,4 1,2,3,2,4,4 1,2,3,4,4 1,2,3,4,4 1,2,3,4,4 1,2,3,4,4 1,2,3,4,4 1,3,4,4,4 1,1,2,3,4,4 1,4,4,4,4,4						
THER 24" MIN. DEPTH #4 AWG MIN. SOLID ARE COPPER WIRE 1, 2, 3, 8, 4 1, 3, 4 1, 4, 4 1,	NING					
A AWG MIN. SOLID 24'' MIN. DEPTH BARE COPPER WIRE						
24" MIN. DEPTH BARE COPPER WIRE 1, 2, 3, 8, 4 DOCUMENT NOT CONSIDERED FINAL 1, 2, 3, 8, 4 DOCUMENT NOT CONSIDERED FINAL UNLESS ALL SIGNATURES COMPLETED UNLESS ALL SIGNATURES COMPLETED UNLESS ALL SIGNATURES COMPLETED UNLESS ALL SIGNATURES COMPLETED UNDERGROUND ELECTRICAL SERVICE TYPICAL DETAIL UNDERGROUND ELECTRICAL SERVICE TYPICAL DETAIL UNIT FEBRUARY 2022 REVIEWED BY: A.J. SKUCE, PE REVISION 09 FORSYTH CO. NALDEN REVISIONS IN THIS INT. INT. NALDEN REVISIONS INT. INT. NALDEN REVISIONS INT. DIVISION 09 FORSYTH CO. NALDEN REVISION INT. DIVISION 09 FORSYTH CO. HILL DIVISION 09 FORSYTH CO. HILL DIVISION 09 FORSYTH CO. HILL DIVISION 09						
The set office of the formation of the set office of	24" MIN. DEPT	#4 AWG MIN. S	Solid Wire —			
Document not considered final unless all signatures completed Undergrowt in the Offices of Unde	_	П	П			
Provent in the Offices of UNDERGROUND ELECTRICAL SERVICE TYPICAL DETAIL DIVISION 09 FORSYTH CO. TYPICAL DETAIL TREVENED BY: J. WALDEN REVIEWED BY: A.J. SKUCE, PE REVISIONS MINING MESSAGE SIGN WITH OS0152						
Provention of the offices of the first of th						
Provention of the contract of						
DOCUMENT NOT CONSIDERED FINALD UNLESS ALL SIGNATURES COMPLETED FUNDERGROUND ELECTRICAL SERVICE TYPICAL DETAIL DIVISION 09 FORSYTH CO. FUNDERGROUND FORSYTH CO. FORSYTH CO. FUNDERGROUND FORSYTH CO. FUNDERGROUND FORSYTH CO. FUNDERGROUND FORSYTH CO. FUNDERGROUND FORSYTH CO. FUNDERGROUND FORSYTH						
DOCUMENT NOT CONSIDERED FINALD UNLESS ALL SIGNATURES COMPLETED FUNDERGROUND ELECTRICAL SERVICE TYPICAL DETAIL DIVISION 09 FORSYTH CO. FUNDERGROUND FORSYTH CO. FORSYTH CO. FUNDERGROUND FORSYTH CO. FUNDERGROUND FORSYTH CO. FUNDERGROUND FORSYTH CO. FUNDERGROUND FORSYTH CO. FUNDERGROUND FORSYTH						
epared in the Offices of: DYNAMIC MESSAGE SIGN WITH UNDERGROUND ELECTRICAL SERVICE TYPICAL DETAIL DIVISION 09 FORSYTH CO. PLAN DATE: FEBRUARY 2022 REVIEWED BY: A.J. SKUCE, PE PREPARED BY: J. WALDEN REVIEWED BY: REVISIONS INIT. DATE DOCUSIONED DECUSIONED DE	1, 2, 3, & 4					
UNLESS ALL SIGNATURES COMPLETED epared in the Offices of: DYNAMIC MESSAGE SIGN WITH UNDERGROUND ELECTRICAL SERVICE TYPICAL DETAIL DIVISION 09 FORSYTH CO. PLAN DATE: FEBRUARY 2022 REVIEWED BY: A.J. SKUCE, PE PREPARED BY: J. WALDEN REVIEWED BY: NIT. DATE						
UNLESS ALL SIGNATURES COMPLETED pared in the Offices of: DYNAMIC MESSAGE SIGN WITH UNDERGROUND ELECTRICAL SERVICE TYPICAL DETAIL DIVISION 09 FORSYTH CO. PLAN DATE: FEBRUARY 2022 REVIEWED BY: A.J. SKUCE, PE PREPARED BY: J. WALDEN REVIEWED BY: REVISIONS INIT. DATE DOCUMERATIONS INIT. DATE			/			
UNLESS ALL SIGNATURES COMPLETED Parented in the Offices of: DYNAMIC MESSAGE SIGN WITH UNDERGROUND ELECTRICAL SERVICE TYPICAL DETAIL DIVISION 09 FORSYTH CO. PLAN DATE: FEBRUARY 2022 REVIEWED BY: A.J. SKUCE, PE PREPARED BY: J. WALDEN REVIEWED BY: REVISIONS INIT. DATE DOCUMERATIONS INIT. DATE						
UNLESS ALL SIGNATURES COMPLETED Parented in the Offices of: DYNAMIC MESSAGE SIGN WITH UNDERGROUND ELECTRICAL SERVICE TYPICAL DETAIL DIVISION 09 FORSYTH CO. PLAN DATE: FEBRUARY 2022 REVIEWED BY: A.J. SKUCE, PE PREPARED BY: J. WALDEN REVIEWED BY: REVISIONS INIT. DATE DOCUMERATIONS INIT. DATE						
UNLESS ALL SIGNATURES COMPLETED pared in the Offices of: DYNAMIC MESSAGE SIGN WITH UNDERGROUND ELECTRICAL SERVICE TYPICAL DETAIL DIVISION 09 FORSYTH CO. PLAN DATE: FEBRUARY 2022 REVIEWED BY: A.J. SKUCE, PE PREPARED BY: J. WALDEN REVIEWED BY: REVISIONS INIT. DATE DOCUMERATIONS INIT. DATE						
UNLESS ALL SIGNATURES COMPLETED pared in the Offices of: DYNAMIC MESSAGE SIGN WITH UNDERGROUND ELECTRICAL SERVICE TYPICAL DETAIL DIVISION 09 FORSYTH CO. PLAN DATE: FEBRUARY 2022 REVIEWED BY: A.J. SKUCE, PE PREPARED BY: J. WALDEN REVIEWED BY: REVISIONS INIT. DATE DOCUMERGING DECEMBER OF THE DATE DOCUMERCINE OF THE DATE DOCUMERGING DECEMBER OF THE DATE DOCUMERCINE OF THE						
UNLESS ALL SIGNATURES COMPLETED Parented in the Offices of: DYNAMIC MESSAGE SIGN WITH UNDERGROUND ELECTRICAL SERVICE TYPICAL DETAIL DIVISION 09 FORSYTH CO. PLAN DATE: FEBRUARY 2022 REVIEWED BY: A.J. SKUCE, PE PREPARED BY: J. WALDEN REVIEWED BY: REVISIONS INIT. DATE DOCUMERATIONS INIT. DATE						
UNLESS ALL SIGNATURES COMPLETED epared in the Offices of: DYNAMIC MESSAGE SIGN WITH UNDERGROUND ELECTRICAL SERVICE TYPICAL DETAIL DIVISION 09 FORSYTH CO. PLAN DATE: FEBRUARY 2022 REVIEWED BY: A.J. SKUCE, PE PREPARED BY: J. WALDEN REVIEWED BY: NIT. DATE						
enfield Pkwy., Garner, NC 27529 UNLESS ALL SIGNATURES COMPLETED UNDERGROUND ELECTRICAL SERVICE TYPICAL DETAIL DIVISION 09 FORSYTH CO. PLAN DATE: FEBRUARY 2022 REVIEWED BY: A.J. SKUCE, PE PREPARED BY: J. WALDEN REVIEWED BY: REVISIONS INIT. DATE DOCUSIONED DOCUSIONED DOCUSIONED BY: 03/31/202						
repared in the Offices of: DYNAMIC MESSAGE SIGN WITH UNDERGROUND ELECTRICAL SERVICE TYPICAL DETAIL DIVISION 09 FORSYTH CO. Plan Date: FEBRUARY 2022 PREPARED BY: J. WALDEN REVISIONS INIT. Date 03/31/202						
WINDERGROUND ELECTRICAL SERVICE TYPICAL DETAIL DIVISION 09 FORSYTH CO. Plan Date: FEBRUARY 2022 REVISIONS INIT. REVISIONS INIT. Docusigned by: 03/31/202	repared in the Offices of:					
TYPICAL DETAIL DIVISION 09 FORSYTH CO. PLAN DATE: FEBRUARY 2022 REVIEWED BY: J. WALDEN REVISIONS INIT. DATE OS/01/01/01/01/01/01/01/01/01/01/01/01/01/	Solution NORTH CARL				WH CAR	0,11,
Image: State of the state				CE	NOFESSIO	
REVISIONS INIT. DATE DocuSigned by: 03/31/202					SEAL 050152	
REVISIONS INIT. DATE DocuSigned by: 03/31/202	PORTENT Correct NC 27520			P E		
DocuSigned by: 03/31/202				DATE		5KUIII 11/11 13/21/2022
and the second s					ocuSigned by:	DATE