

U-2579AA ITS-27

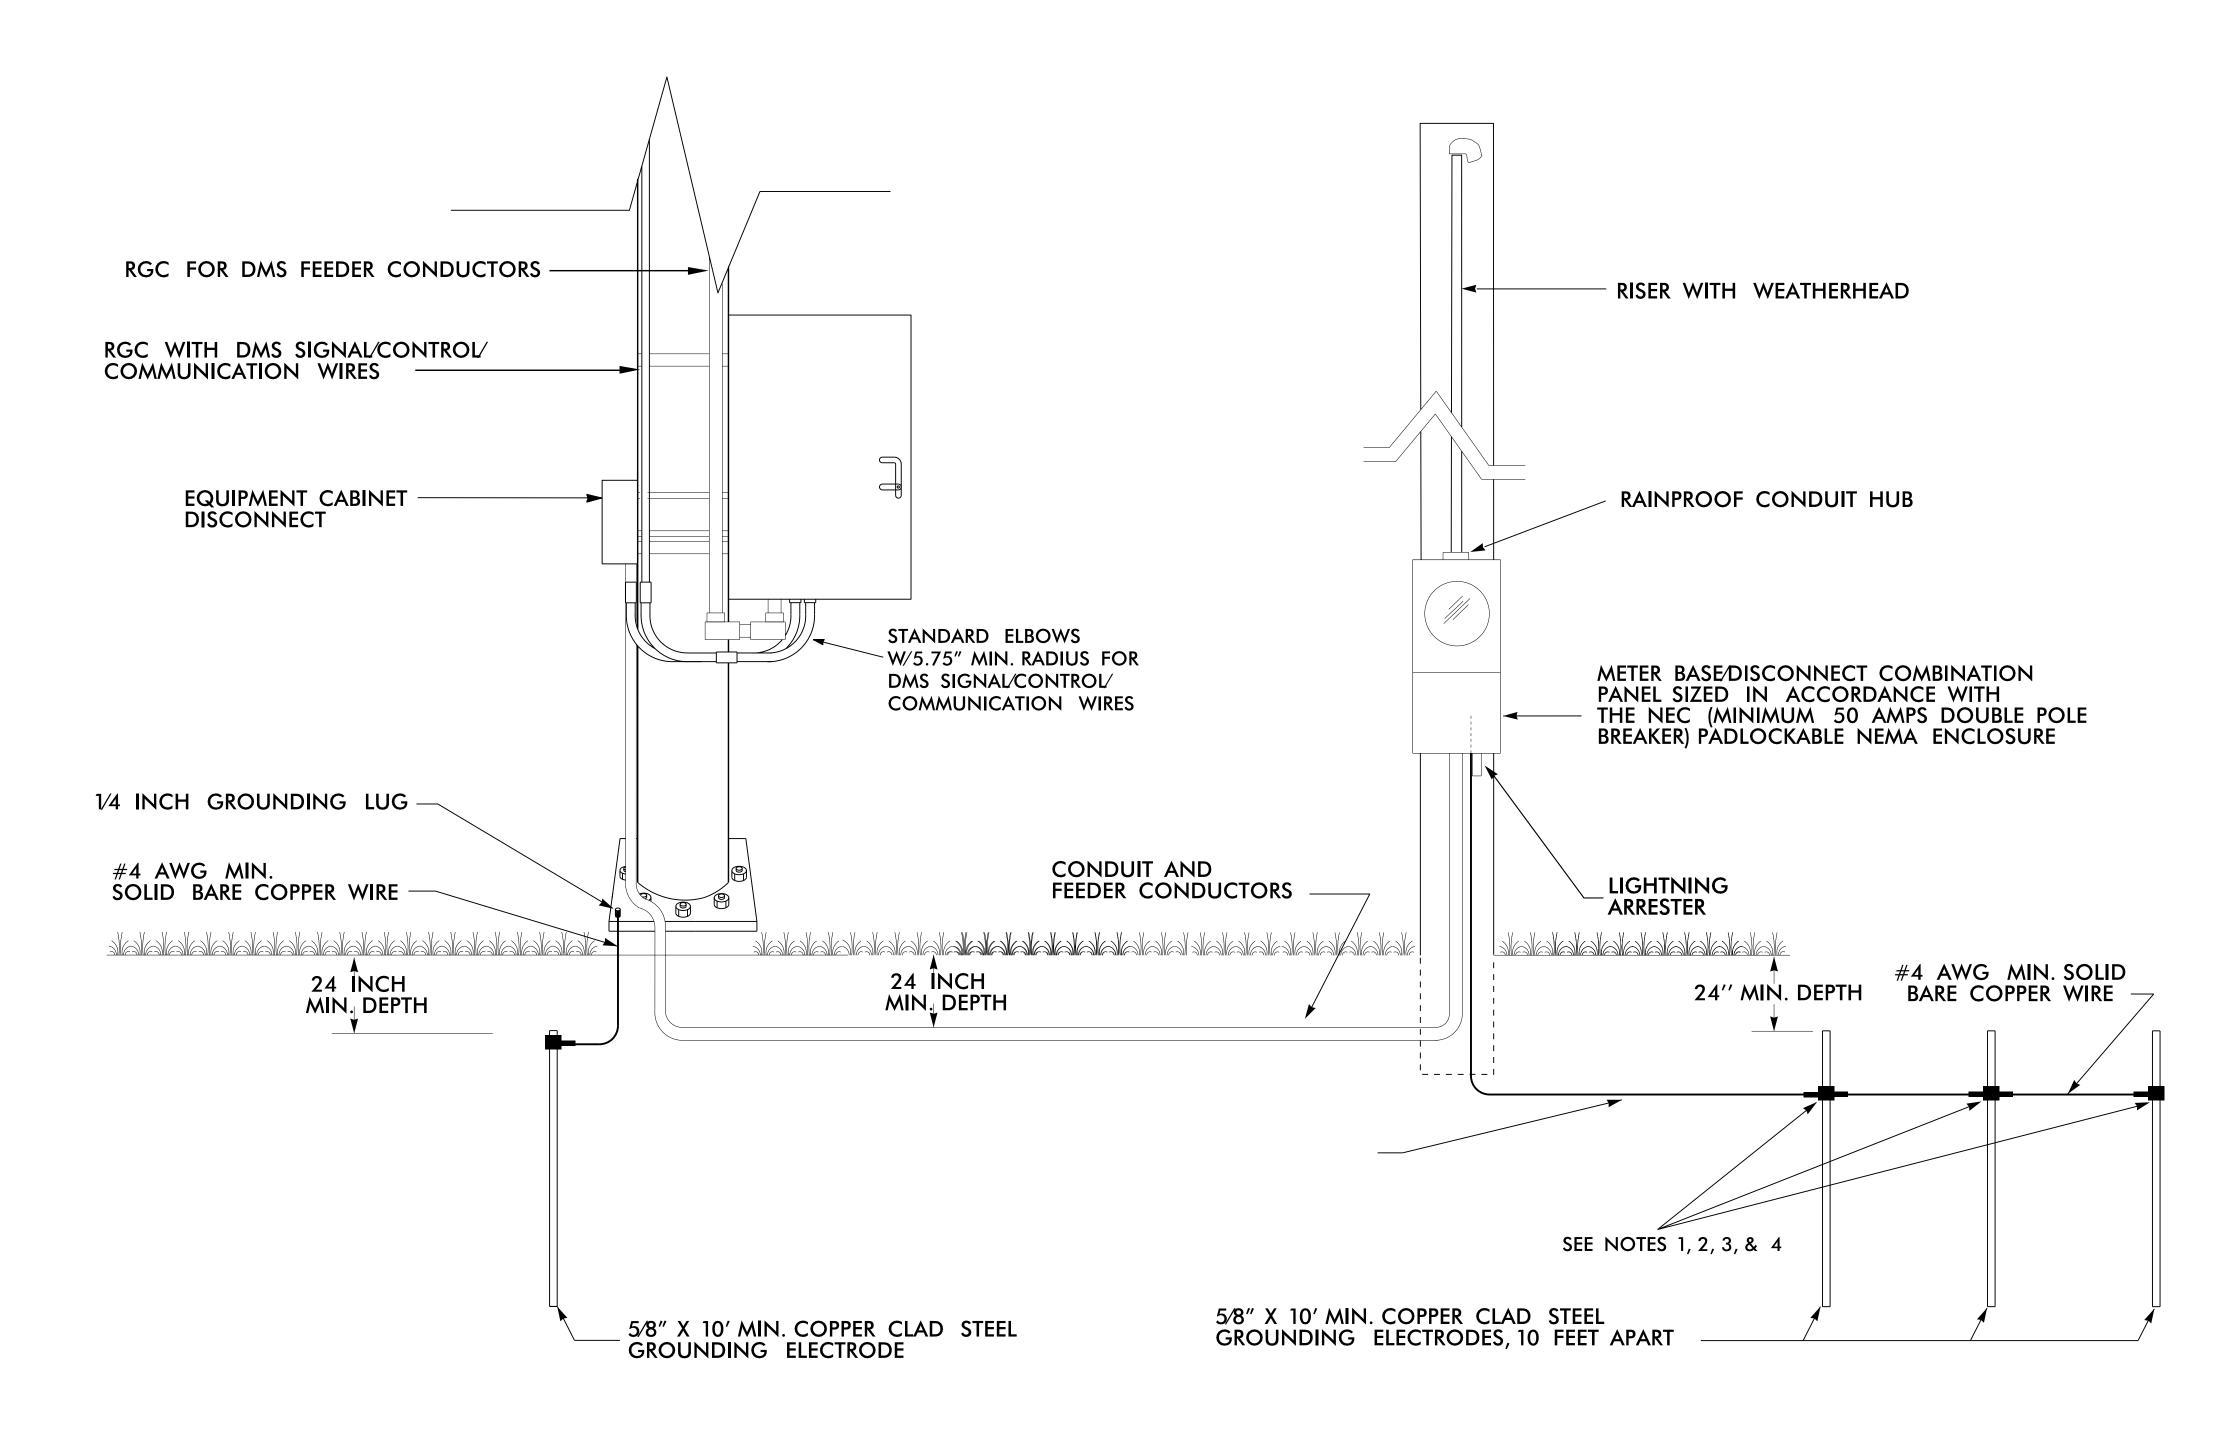

NOTES

- INSTALL A MINIMUM OF THREE (3) GROUNDING ELECTRODES SPACED A MINIMUM OF 10 FEET APART. ENSURE THAT EXISTING UNDERGROUND FACILITIES ARE NOT DAMAGED DURING INSTALLATION.
- 2. TEST GROUNDING SYSTEM USING AN APPROVED METHOD. SYSTEM SHOULD MEASURE TWENTY (20) OHMS OR LESS. ADDITIONAL GROUNDING ELECTRODES SHALL BE INSTALLED AS DIRECTED BY THE ENGINEER TO MEET THIS REQUIREMENT.
- 3. MECHANICALLY CRIMP ALL CONNECTIONS TO GROUND RODS USING AN IRREVERSIBLE COMPRESSION TOOL.
- 4. INSTALL MARKER TAPE DIRECTLY ABOVE ALL GROUNDING ELECTRODES AND CONDUCTORS AT A DEPTH OF 12 INCHES.
- 5. REMOVE BONDING JUMPER IN EQUIPMENT CABINET IF INSTALLED BETWEEN AC NEUTRAL AND EQUIPMENT GROUND.
- 6. BOND ALL RIGID GALVANIZED STEEL CONDUITS ENTERING THE CABINET TO "EQUIPMENT GROUND".
- 7. INSTALL CONDUIT BETWEEN DISCONNECT AND CABINET.
- 8. ENSURE EQUIPMENT GROUND IS ELECTRICALLY BONDED TO CABINET.

DOCUMENT NOT CONSIDERED FINAL UNLESS ALL SIGNATURES COMPLETED

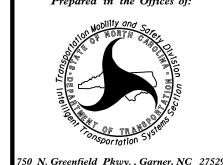

DYNAMIC MESSAGE SIGN WITH AERIAL ELECTRICAL SERVICE TYPICAL DETAIL

DIVISION 09 FORSYTH CO.

PLAN DATE: FEBRUARY 2022 REVIEWED BY: A.J._SKUCE,_PE_
IC 27529 PREPARED BY: J. WALDEN REVIEWED BY:
REVISIONS INIT. DATE

