

GEOTECHNICAL ENGINEER

ENGINEER


---

DocuSigned by: *M. Stephens* 06/01/2022




**DOCUMENT NOT CONSIDERED FINAL  
UNLESS ALL SIGNATURES COMPLETED**

ESTIMATED MSE WALL QUANTITIES (SQUARE FEET)	
MSE RETAINING WALL NO. 1	1,875 SF

NOTES:  
 1) WALL AREA INCLUDES EMBEDMENT  
 2) FOR EMBEDMENT DEPTHS, SEE WALL EMBEDMENT TABLE

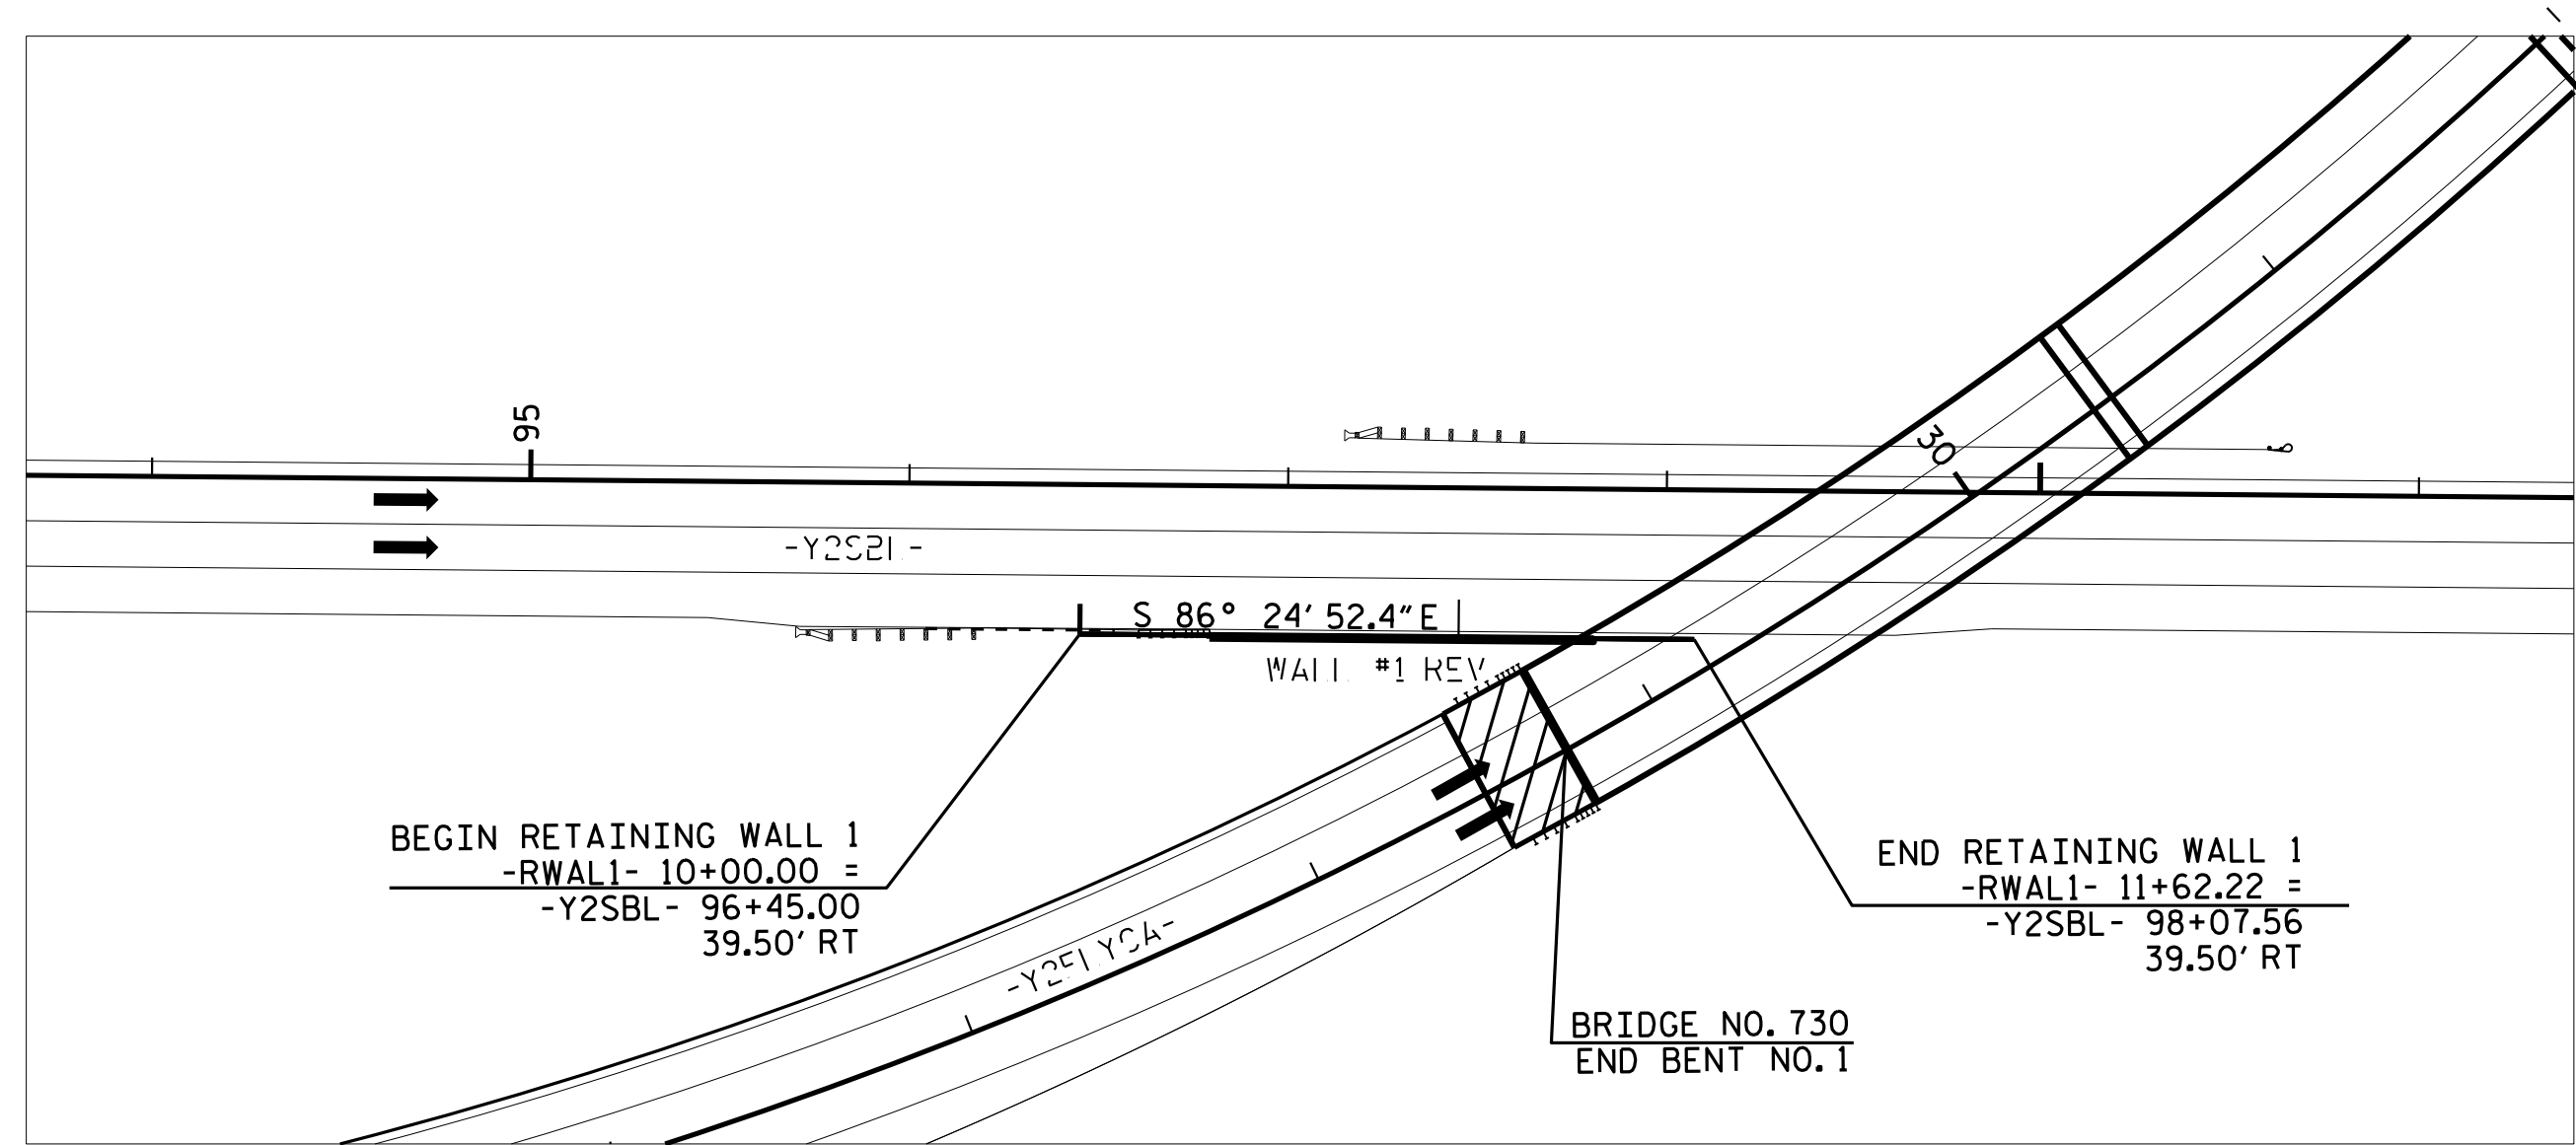

RETAINING WALL NO. 1 - PLAN VIEW  
NTS

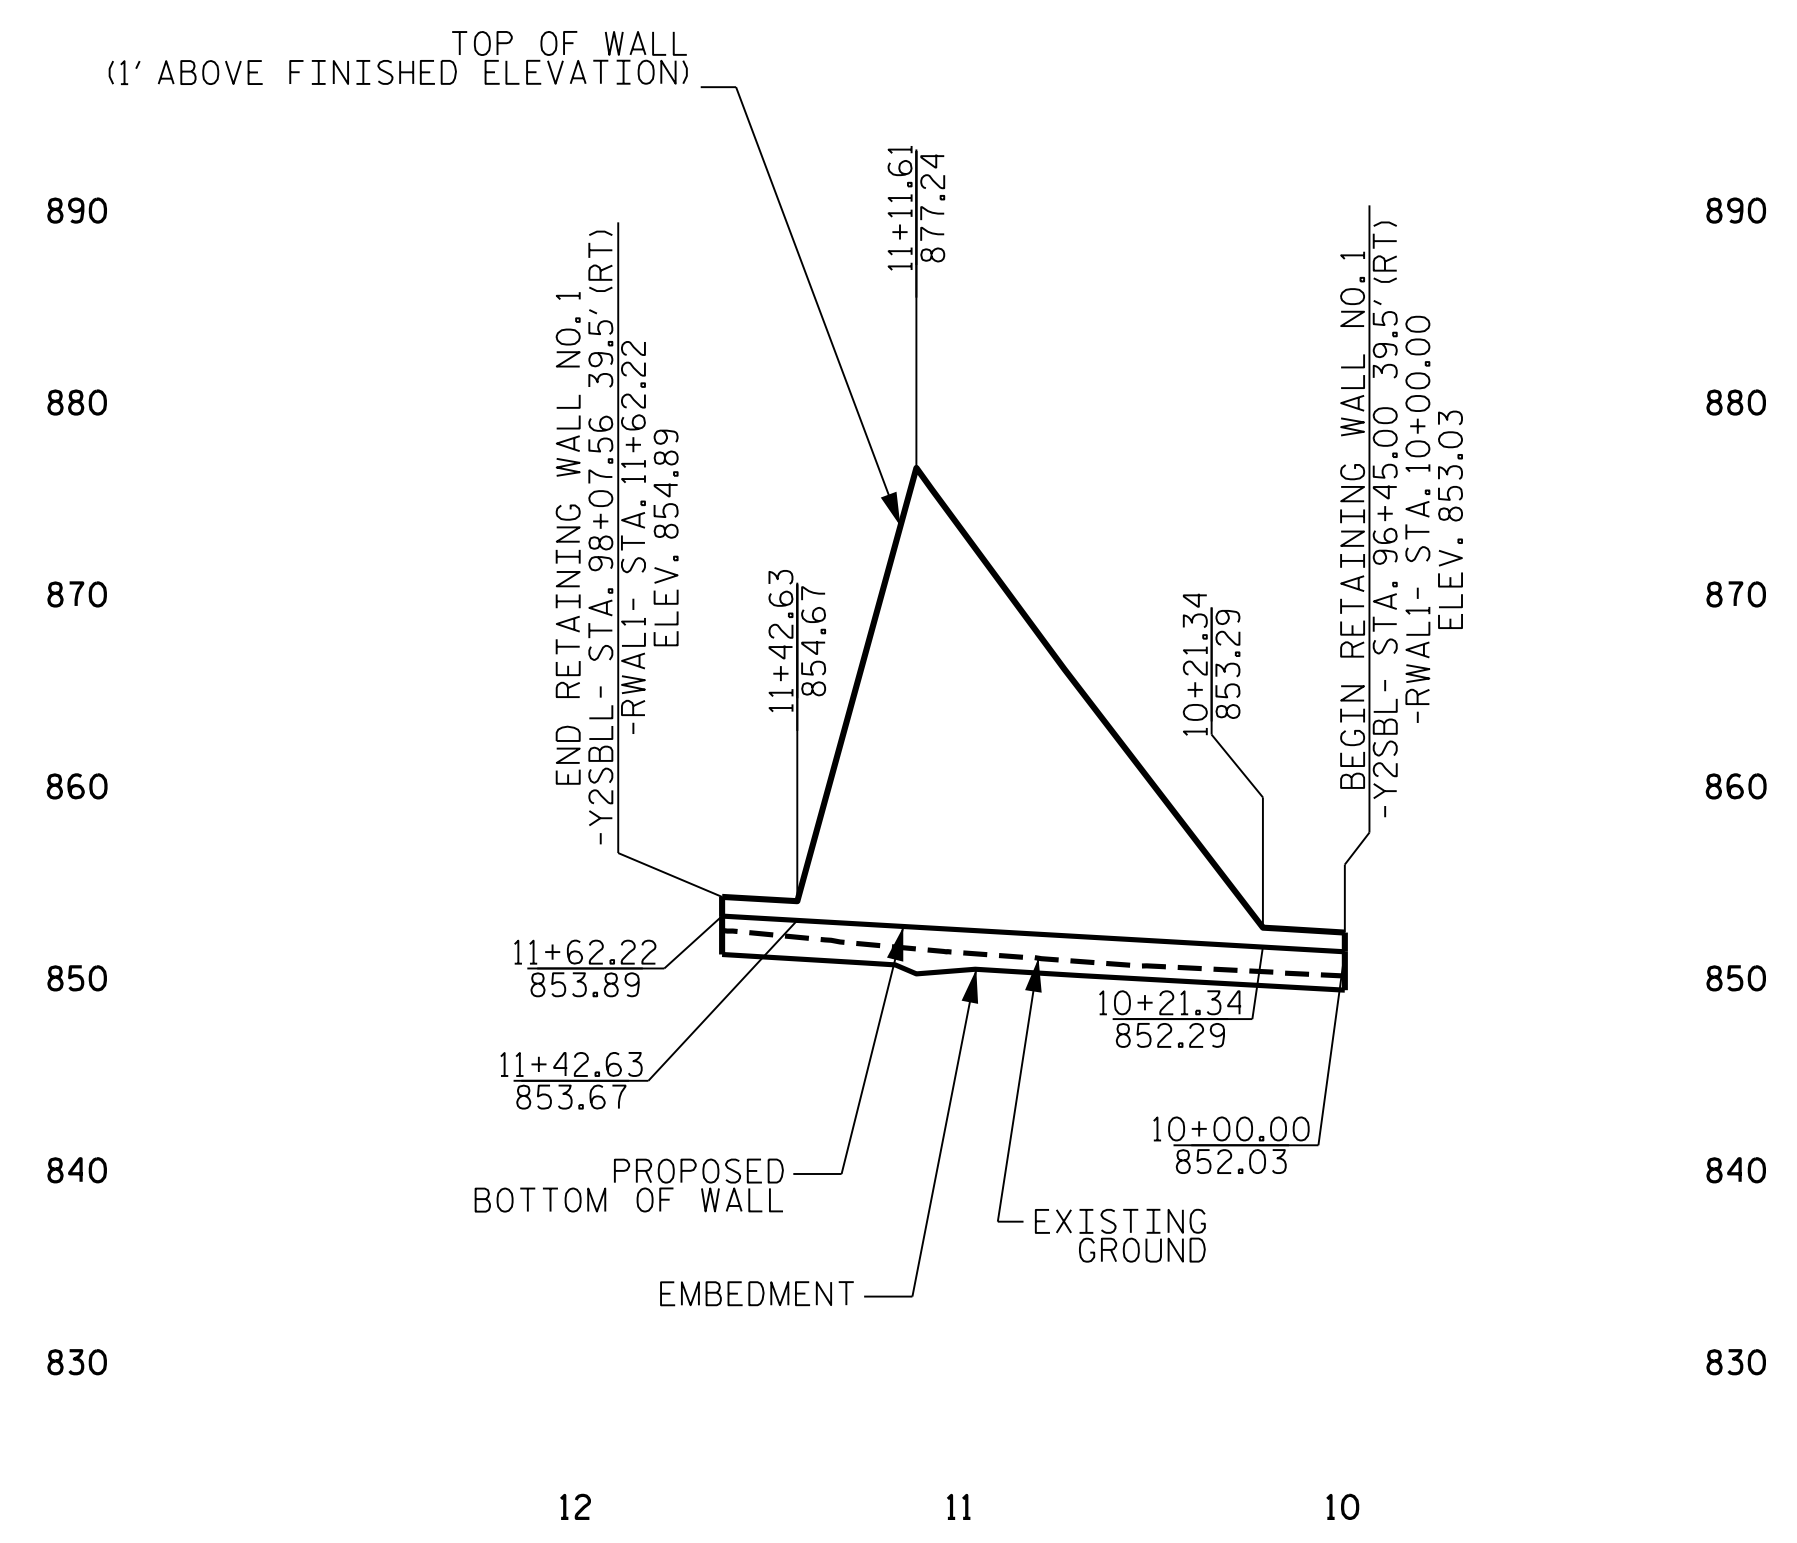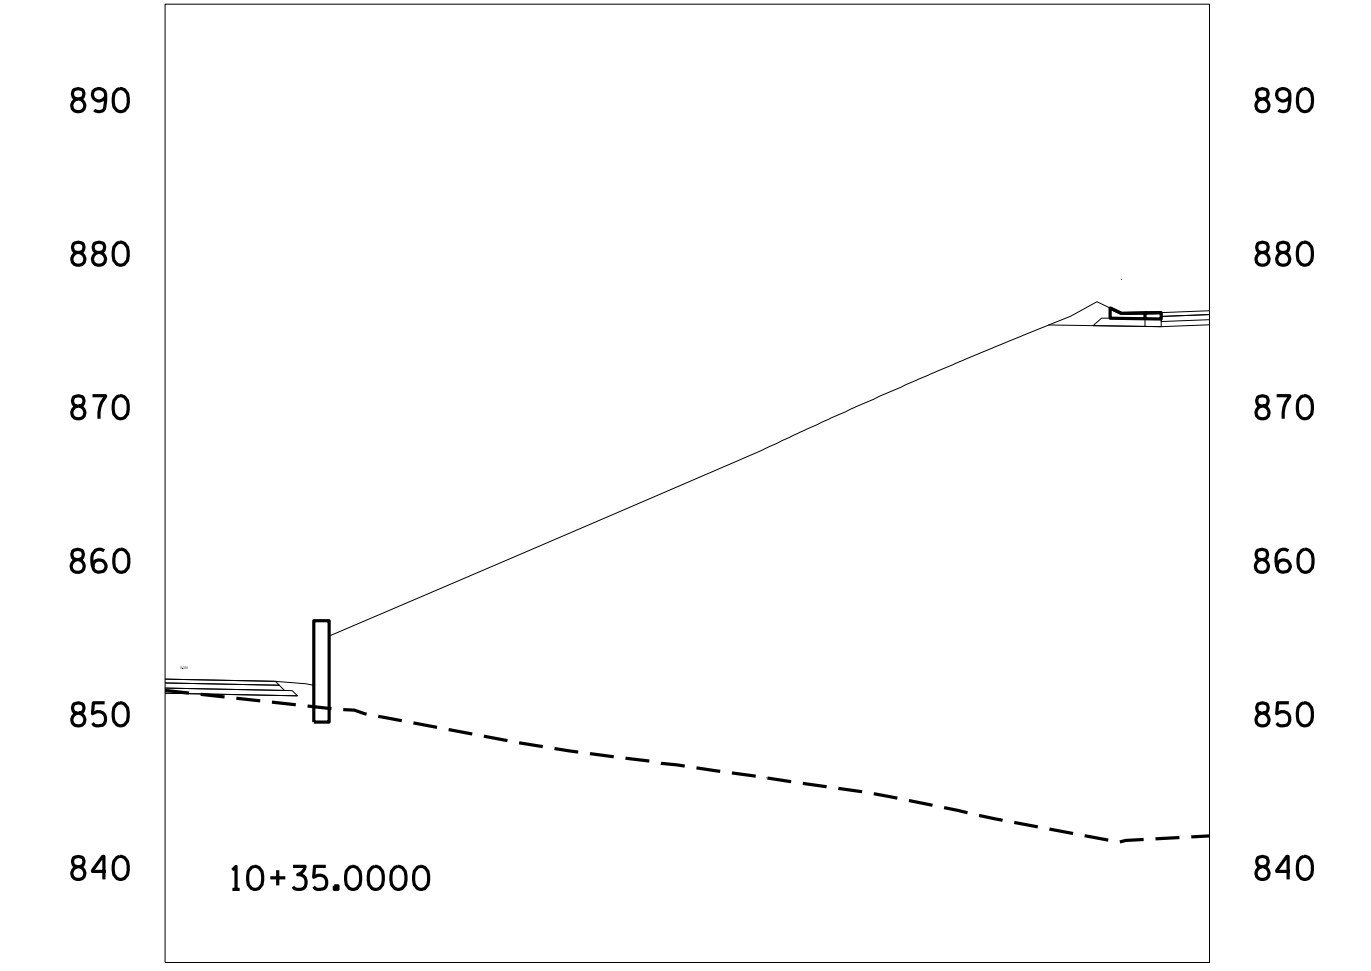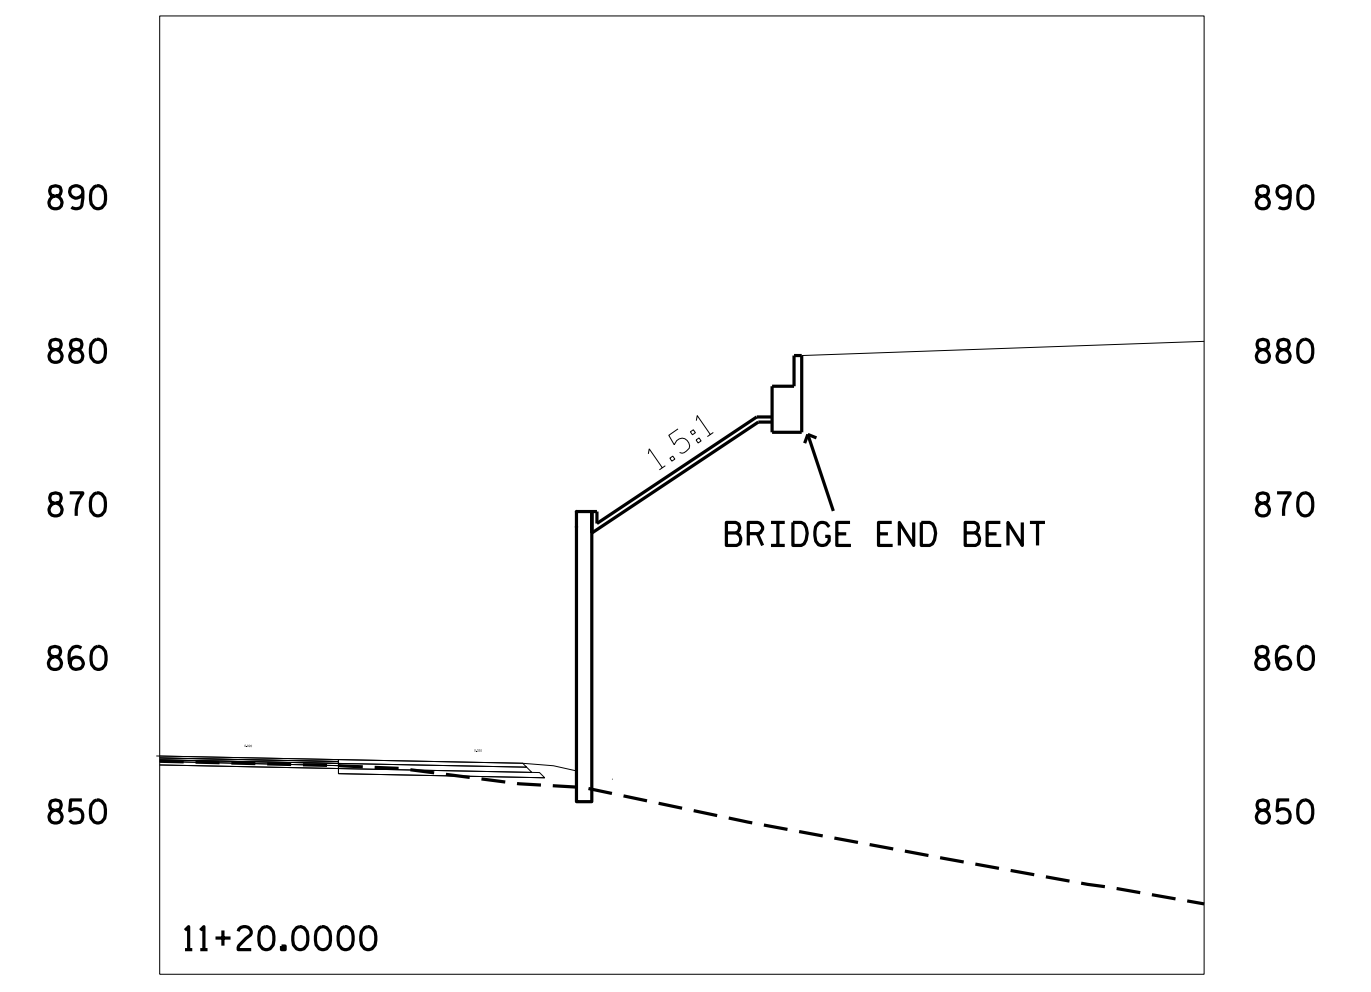

RETAINING WALL NO. 1 - ELEVATION VIEW  
NTS

PROJECT NO.: 34839.1.1 (U-2579AA)  
 FORSYTH COUNTY  
 STATION: -Y2SBL- STA. 96+45.00  
 SHEET 1 OF 12 WALL NO. 1

PREPARED BY: MHS	DATE: 6/1/22
REVIEWED BY: SCC	DATE: 6/1/22

**NORTH CAROLINA  
DEPARTMENT OF TRANSPORTATION  
DIVISION OF HIGHWAYS**

**GEOTECHNICAL  
ENGINEERING UNIT**

REVISIONS						SHEET NO. W-1
NO.	BY	DATE	NO.	BY	DATE	
1			3			
2			4			