


RETAINING WALL NO. 2 - PLAN VIEW
NTS

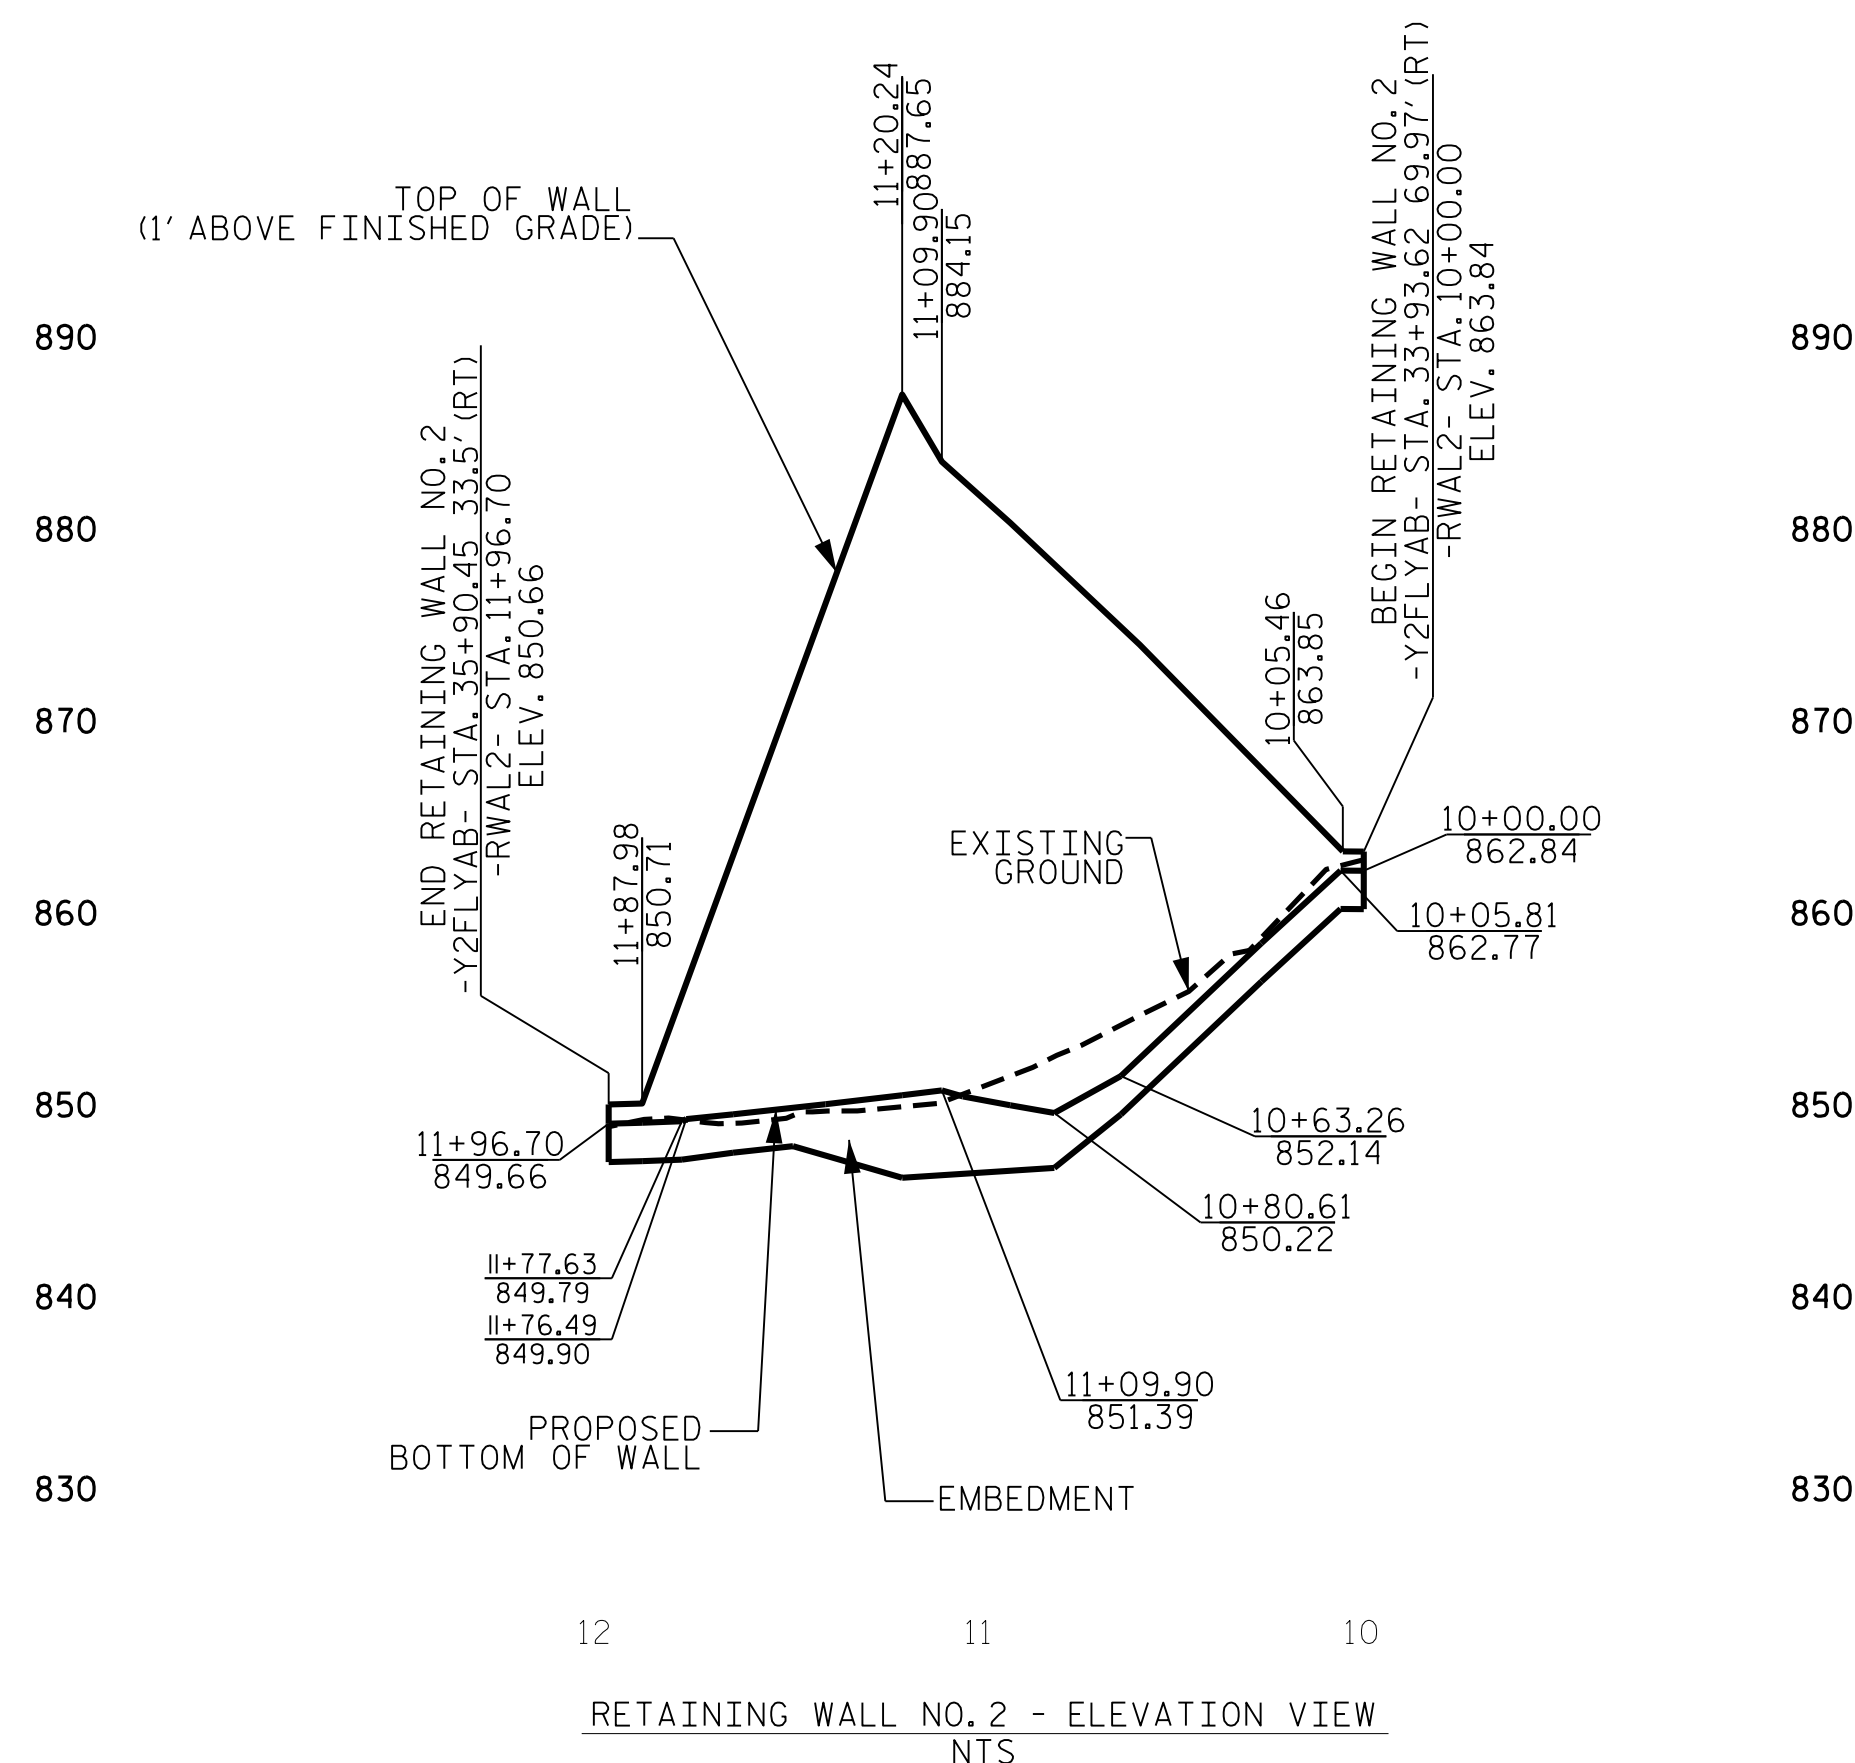

RETAINING WALL NO. 2 - ELEVATION VIEW
NTS

ESTIMATED MSE
WALL QUANTITIES
(SQUARE FEET)

MSE RETAINING WALL NO. 2 4,205 SF

- NOTES:
1) WALL AREA INCLUDES EMBEDMENT
2) FOR EMBEDMENT DEPTHS, SEE WALL EMBEDMENT TABLE

GEOTECHNICAL ENGINEER



ENGINEER

SEAL 028893

DocuSigned by: *M. H. Stephens* 06/01/2022

DATE: 06/01/2022

**DOCUMENT NOT CONSIDERED FINAL
UNLESS ALL SIGNATURES COMPLETED**

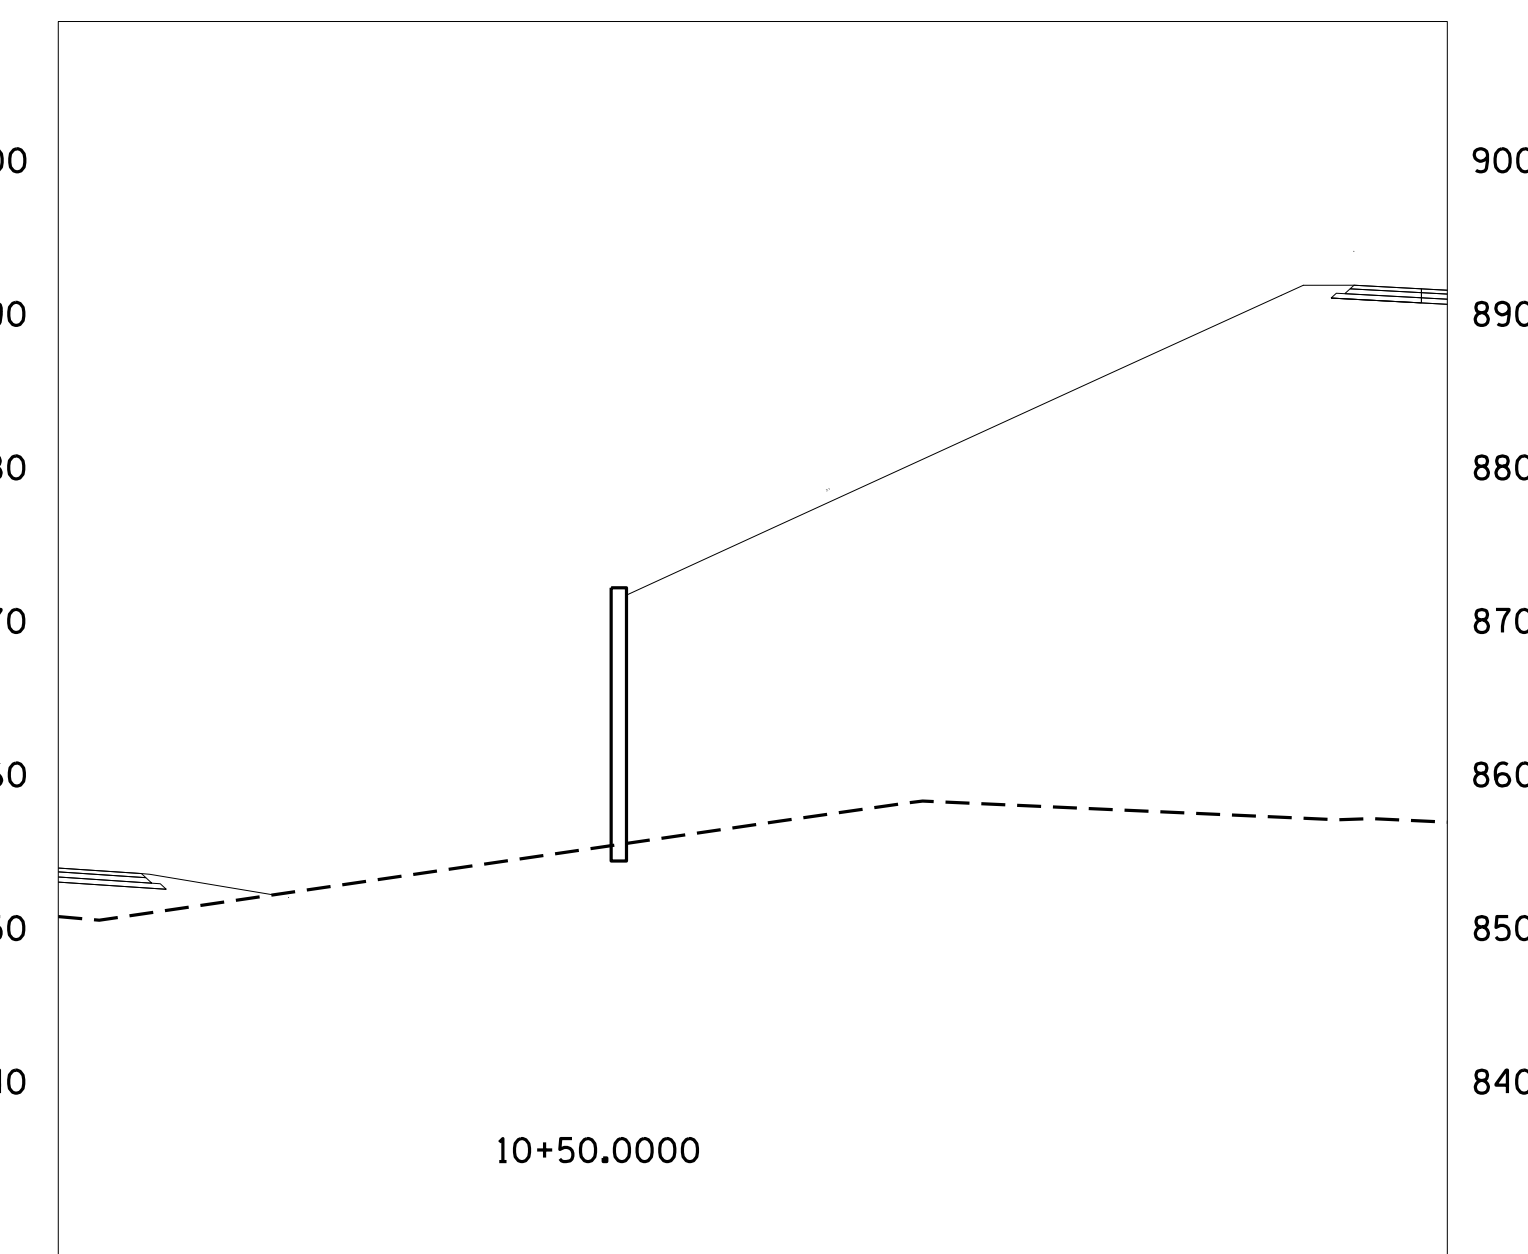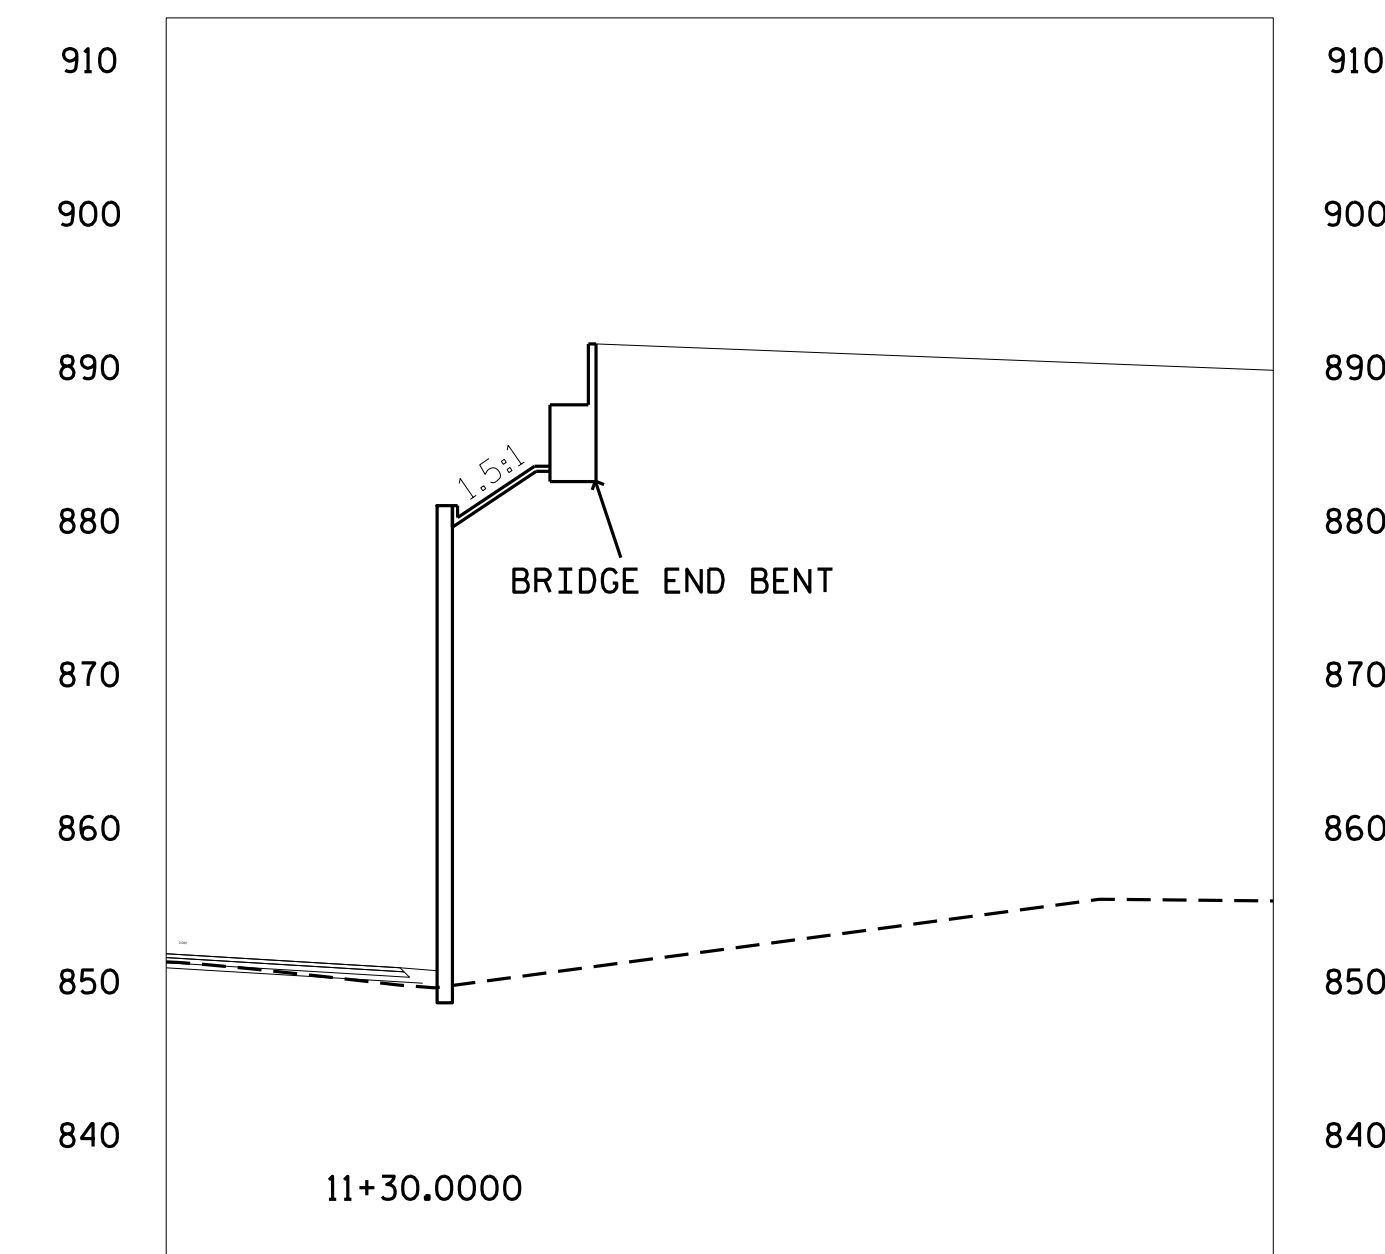

PROJECT NO.: 34839.1.1 (U-2579AA)
FORSYTH COUNTY
STATION: -Y2FLYAB- STA. 33+93.62
SHEET 2 OF 12 WALL NO. 2

NORTH CAROLINA
DEPARTMENT OF TRANSPORTATION
DIVISION OF HIGHWAYS

GEOTECHNICAL
ENGINEERING UNIT

REVISIONS						SHEET NO.
NO.	BY	DATE	NO.	BY	DATE	
1			3			W-2
2			4			

PREPARED BY: MHS	DATE: 6/1/22
REVIEWED BY: SCC	DATE: 6/1/22