


RETAINING WALL NO. 3 - PLAN VIEW
NTS

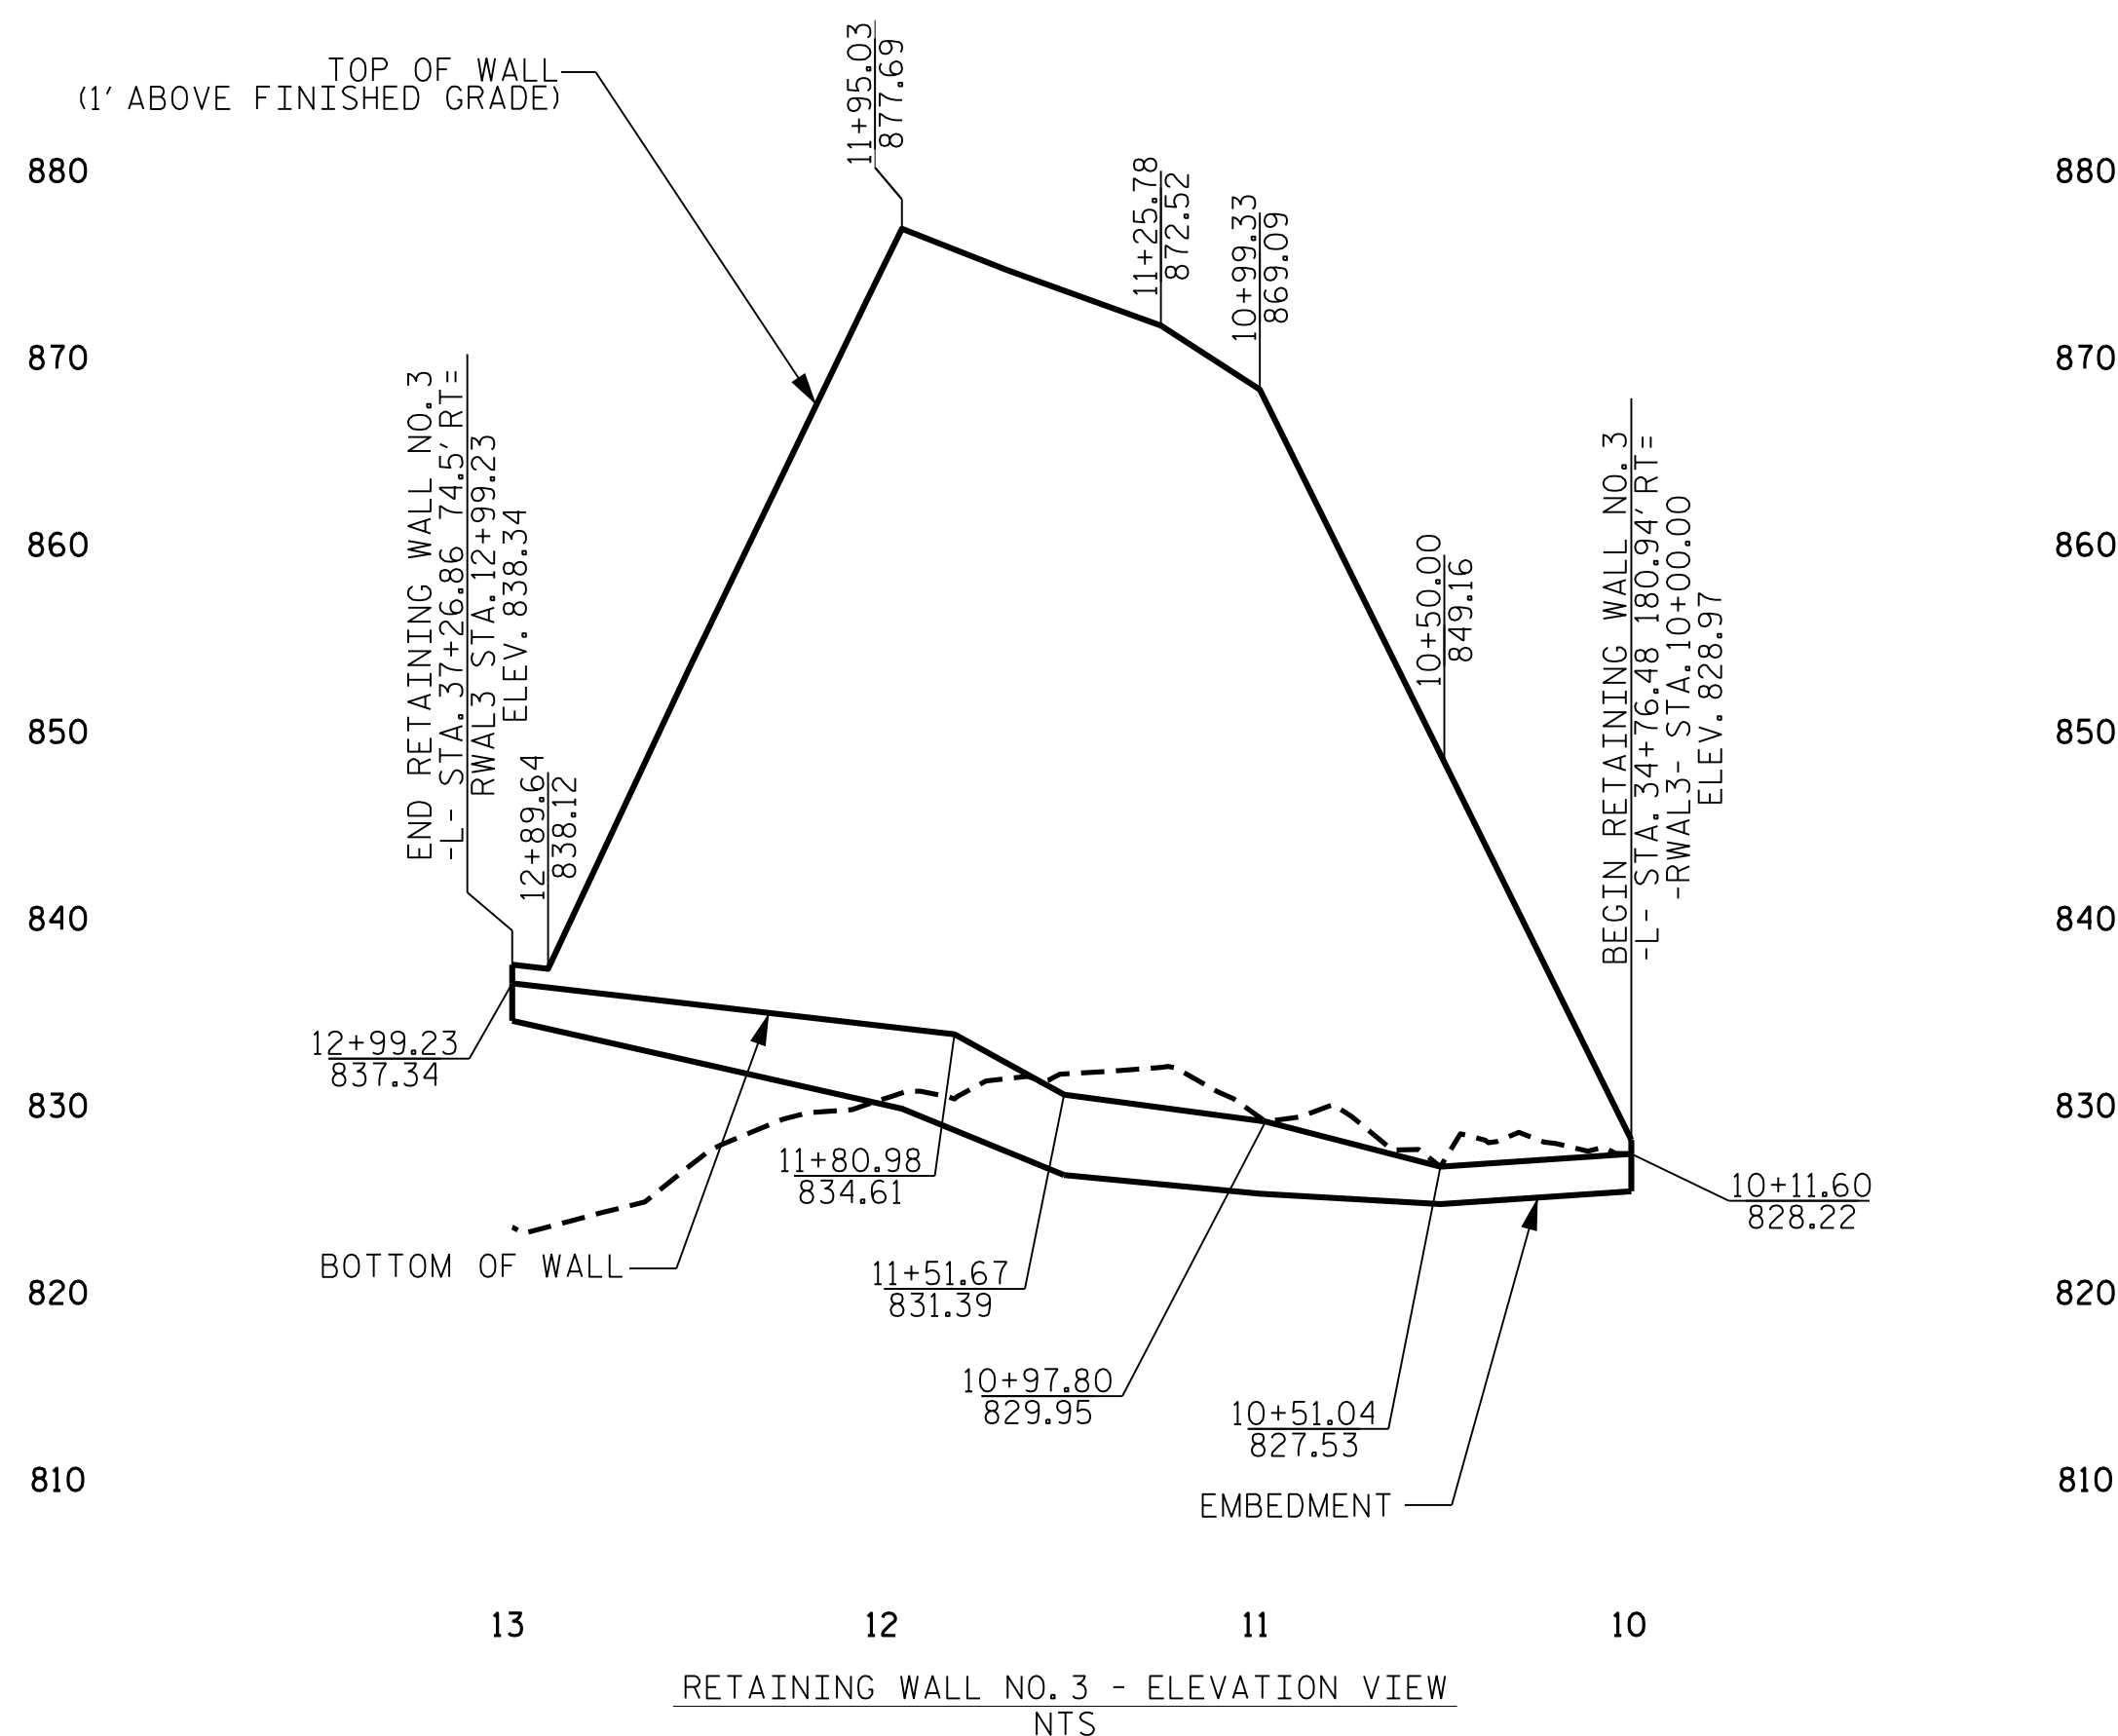

RETAINING WALL NO. 3 - ELEVATION VIEW
NTS

ESTIMATED MSE
WALL QUANTITIES
(SQUARE FEET)

MSE RETAINING WALL NO. 3 9,155 SF



- NOTES:
1) WALL AREA INCLUDES EMBEDMENT
2) FOR EMBEDMENT DEPTHS, SEE WALL EMBEDMENT TABLE



DocuSigned by:
Michael H. Stephens 06/01/2022
1196315830705C SIGNATURE DATE

ENGINEER

**DOCUMENT NOT CONSIDERED FINAL
UNLESS ALL SIGNATURES COMPLETED**

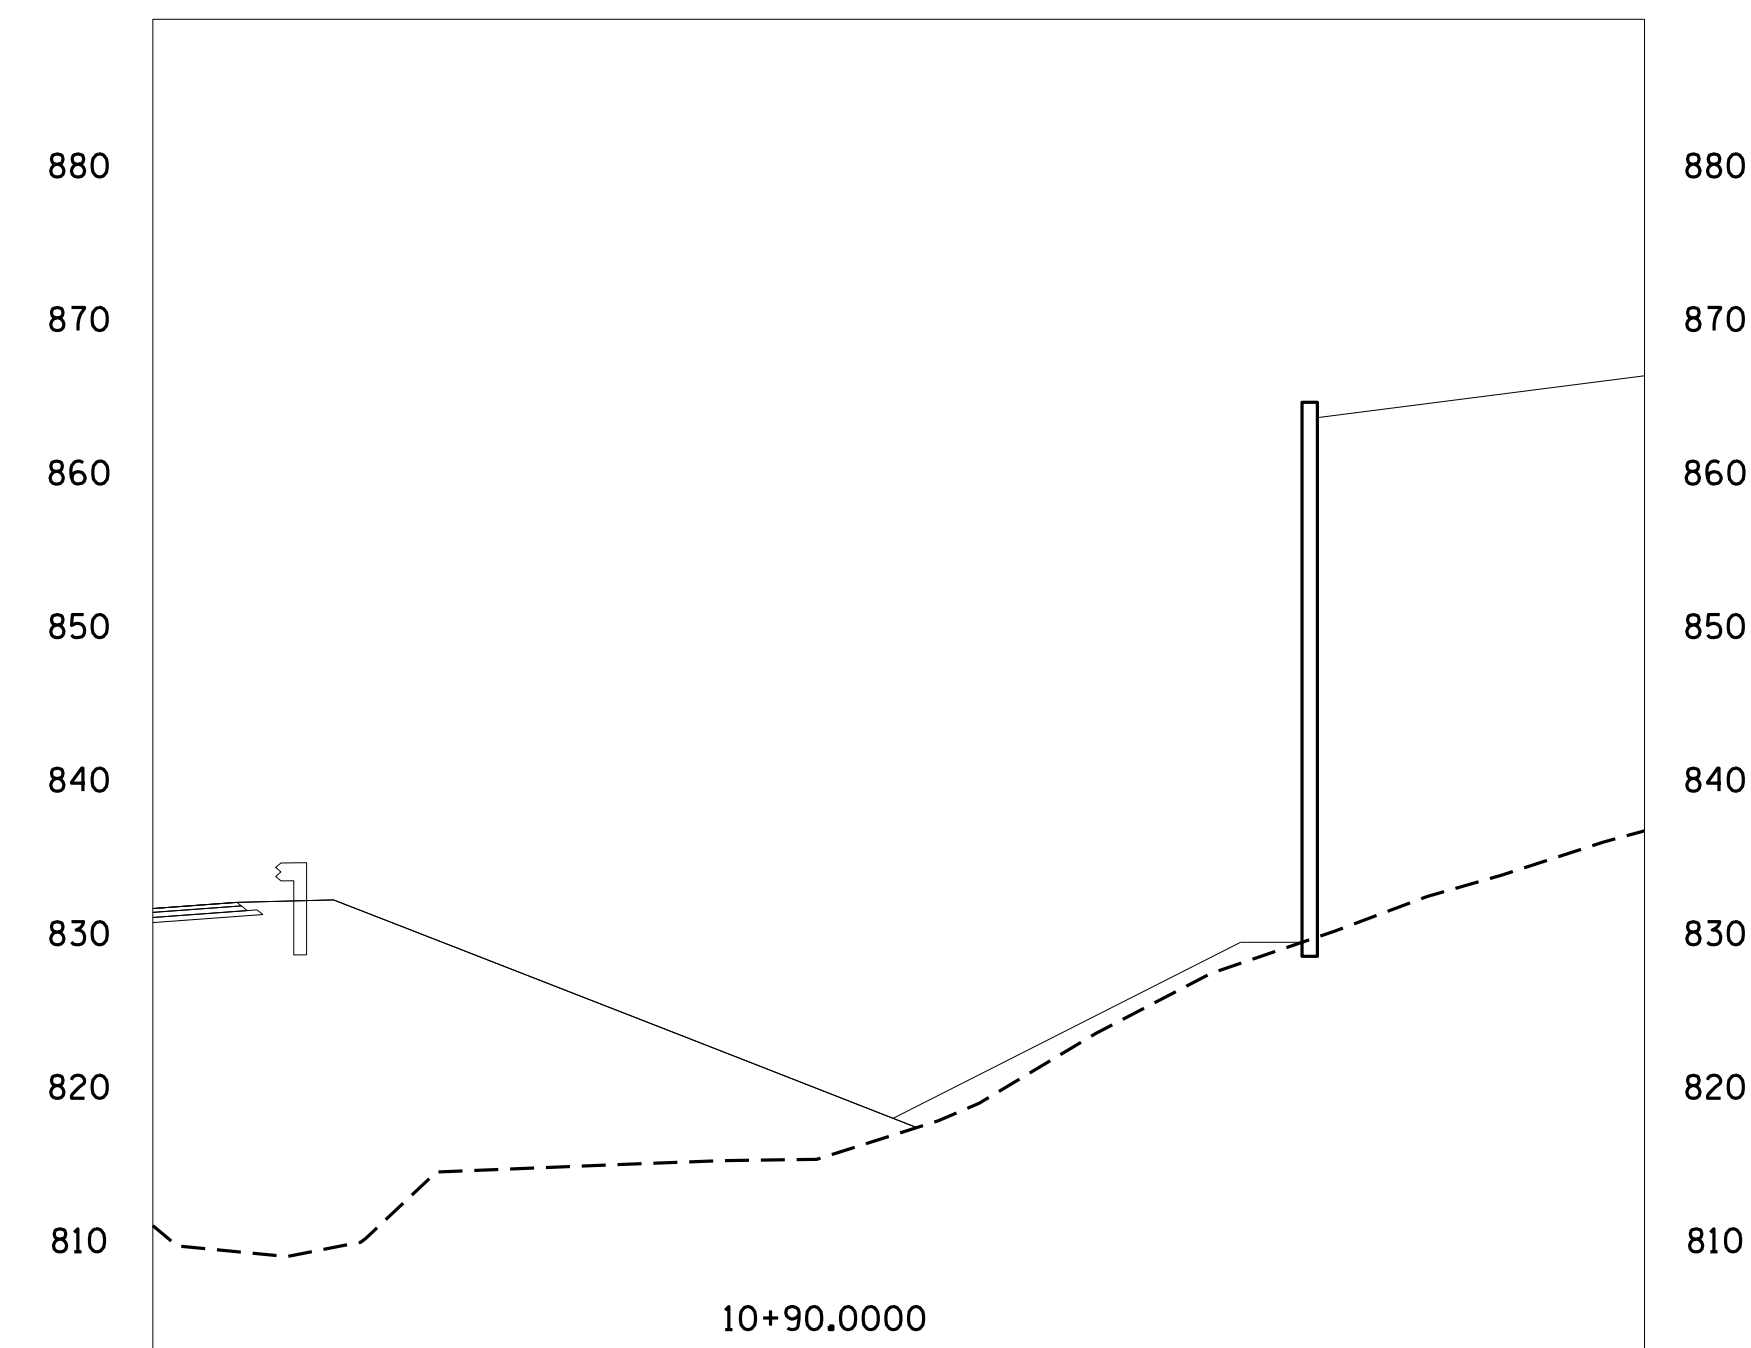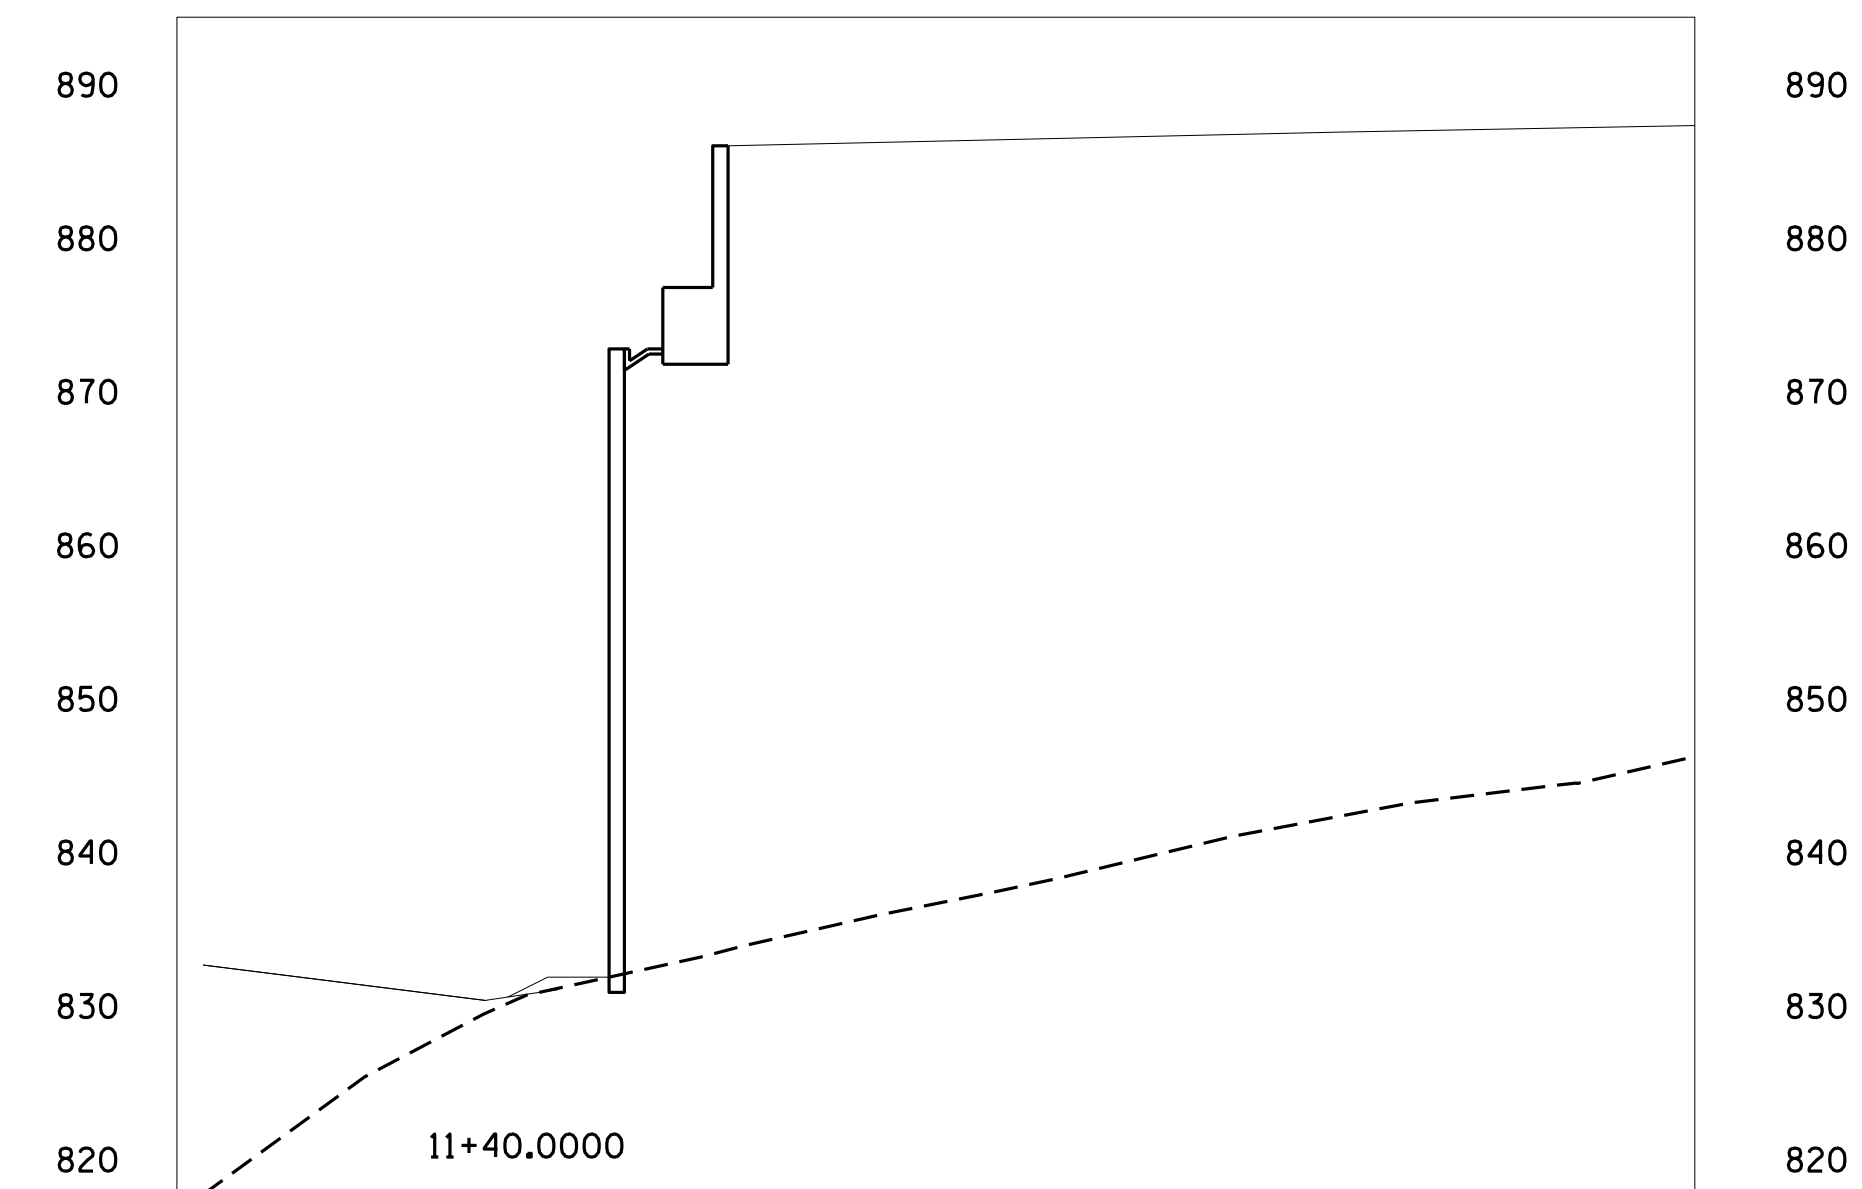

PROJECT NO.: 34839.1.1 (U-2579AA)
FORSYTH COUNTY
STATION: -L- STA. 34+76.48
SHEET 3 OF 12 WALL NO. 3

**NORTH CAROLINA
DEPARTMENT OF TRANSPORTATION
DIVISION OF HIGHWAYS**

**GEOTECHNICAL
ENGINEERING UNIT**

RETAINING WALL NO. 3
MSE RETAINING WALL

REVISIONS						SHEET NO.
NO.	BY	DATE	NO.	BY	DATE	
1			3			W-3
2			4			

PREPARED BY: MHS DATE: 6/1/22
REVIEWED BY: SCC DATE: 6/1/22