
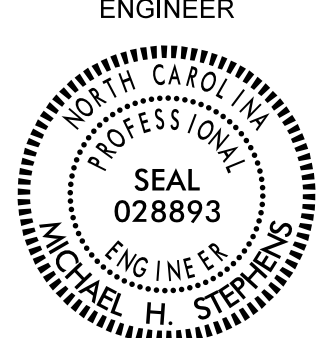
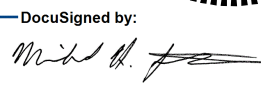
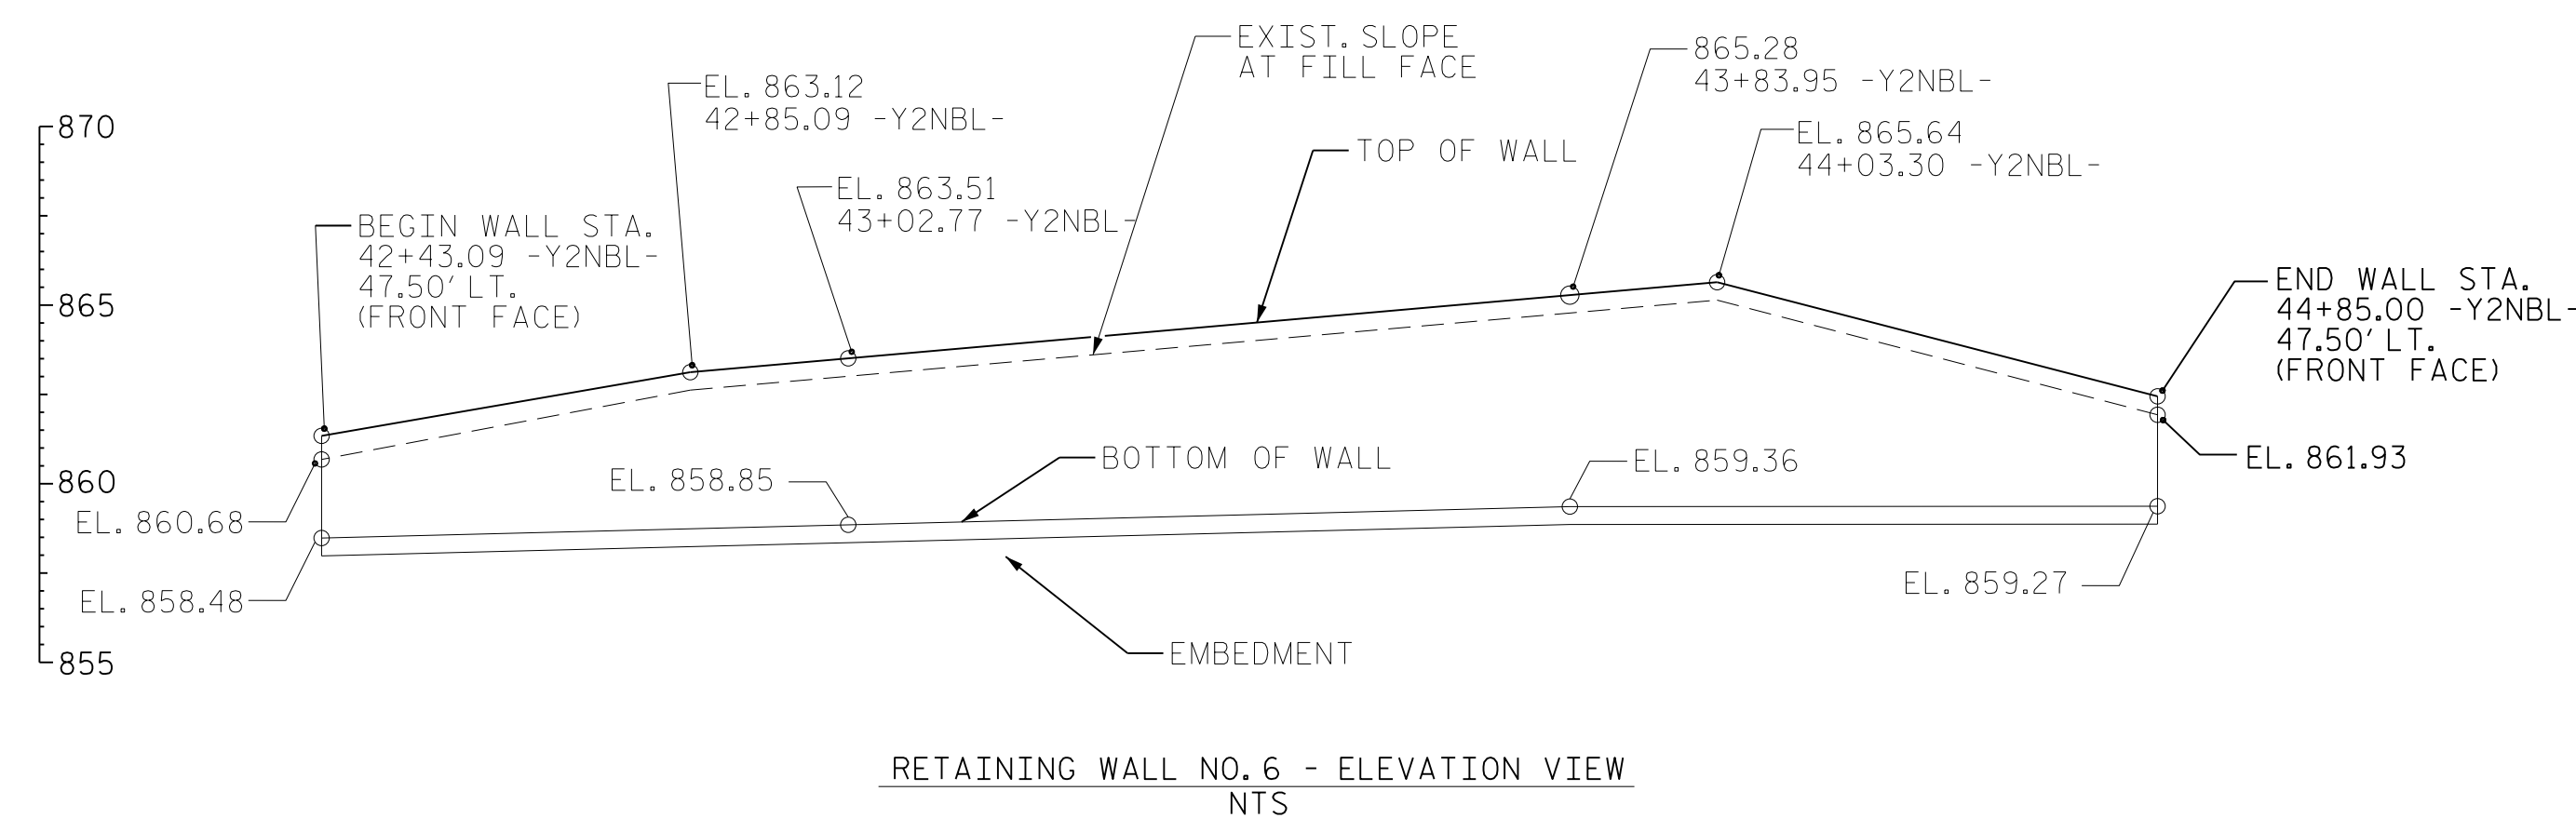
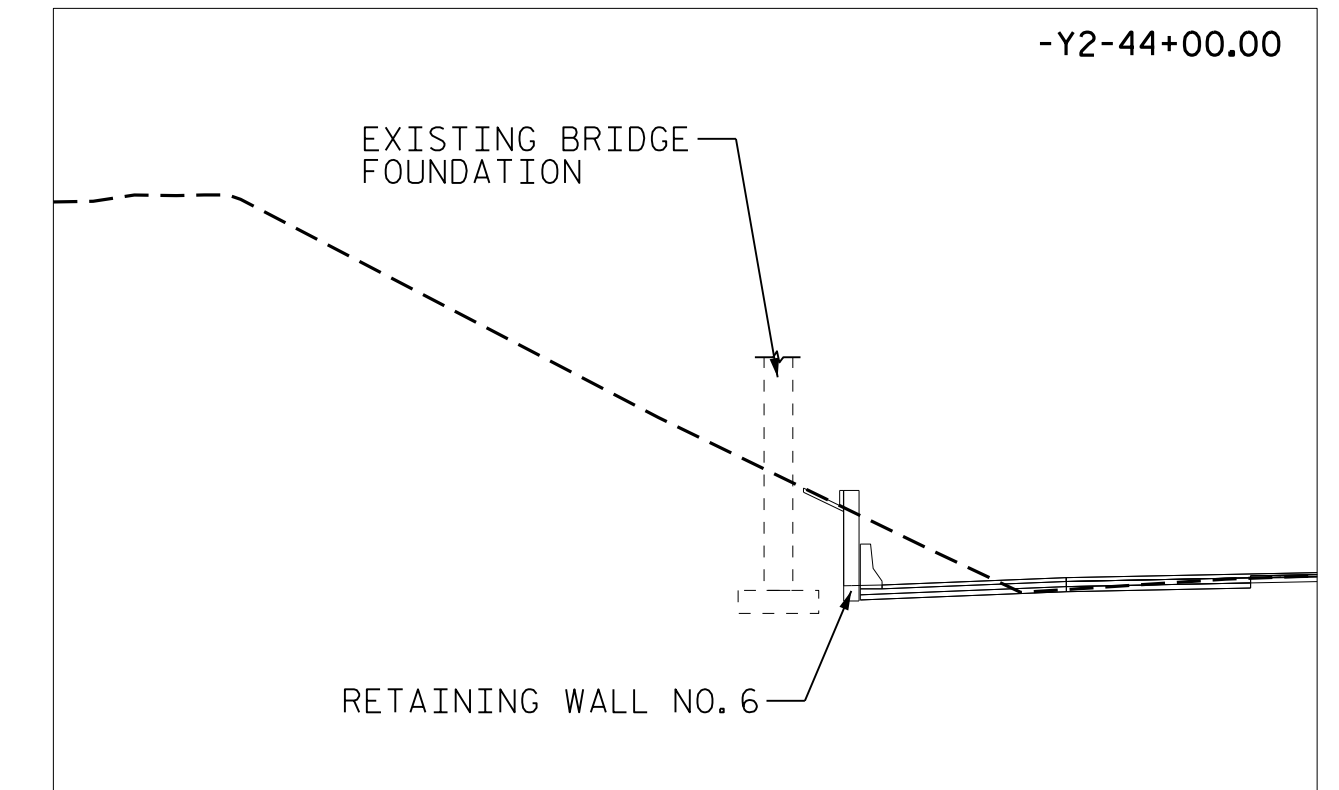



ESTIMATED SOIL NAIL WALL QUANTITIES			
RETAINING WALL NO.	SOIL NAIL RETAINING WALLS (SQ. FEET)	SOIL NAIL VERIFICATION TESTS	SOIL NAIL PROOF TESTS
6	1,650	1	5

NOTES:
1) WALL AREA INCLUDES EMBEDMENT

GEOTECHNICAL ENGINEER  SEAL 028893 MICHAEL H. STEPHENS	ENGINEER
DocuSigned by:  819631583C7046C SIGNATURE	06/01/2022 DATE
DOCUMENT NOT CONSIDERED FINAL UNLESS ALL SIGNATURES COMPLETED	

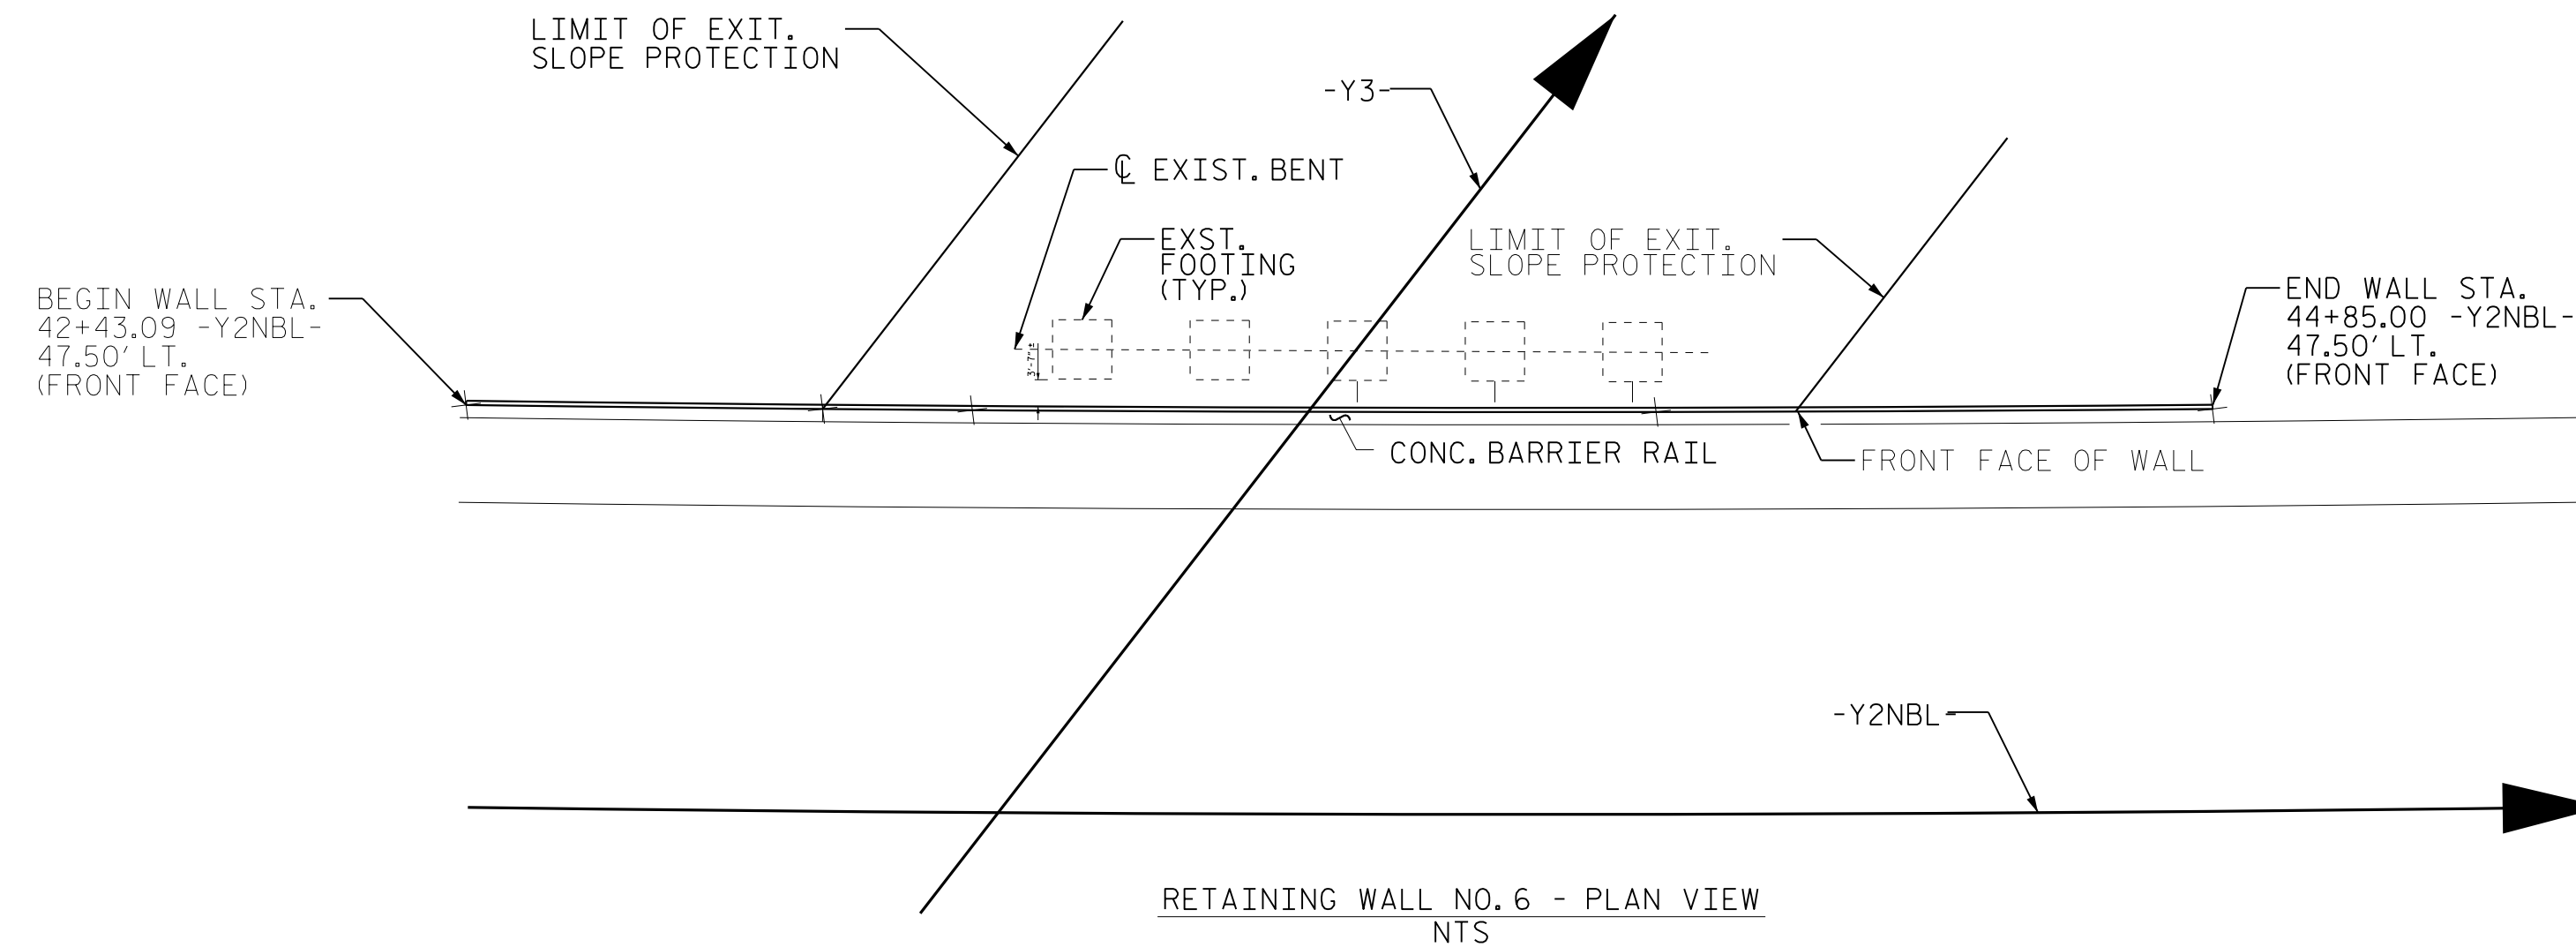

PROJECT NO.: 34839.1.1 (U-2579AA)
 FORSYTH COUNTY
 STATION: 42+43.09 -Y2NBL-
 SHEET 6 OF 12 WALL NO. 6



**NORTH CAROLINA
 DEPARTMENT OF TRANSPORTATION
 DIVISION OF HIGHWAYS**

**GEOTECHNICAL
 ENGINEERING UNIT**

**RETAINING WALL NO. 6
SOIL NAIL RETAINING WALL**

REVISIONS						SHEET NO. W-6
NO.	BY	DATE	NO.	BY	DATE	
1			3			
2			4			

PREPARED BY: MHS	DATE: 6/1/22
REVIEWED BY: SCC	DATE: 6/1/22