







ESTIMATED SOIL NAIL WALL QUANTITIES			
RETAINING WALL NO.	SOIL NAIL RETAINING WALLS (SQUARE FEET)	SOIL NAIL VERIFICATION TESTS	SOIL NAIL PROOF TESTS
7	910	1	3

NOTES:
1) WALL AREA INCLUDES EMBEDMENT

GEOTECHNICAL ENGINEER  SEAL 028893 MICHAEL H. STEPHENS	ENGINEER
DocuSigned by:  06/01/2022 SIGNATURE DATE	SIGNATURE DATE
DOCUMENT NOT CONSIDERED FINAL UNLESS ALL SIGNATURES COMPLETED	

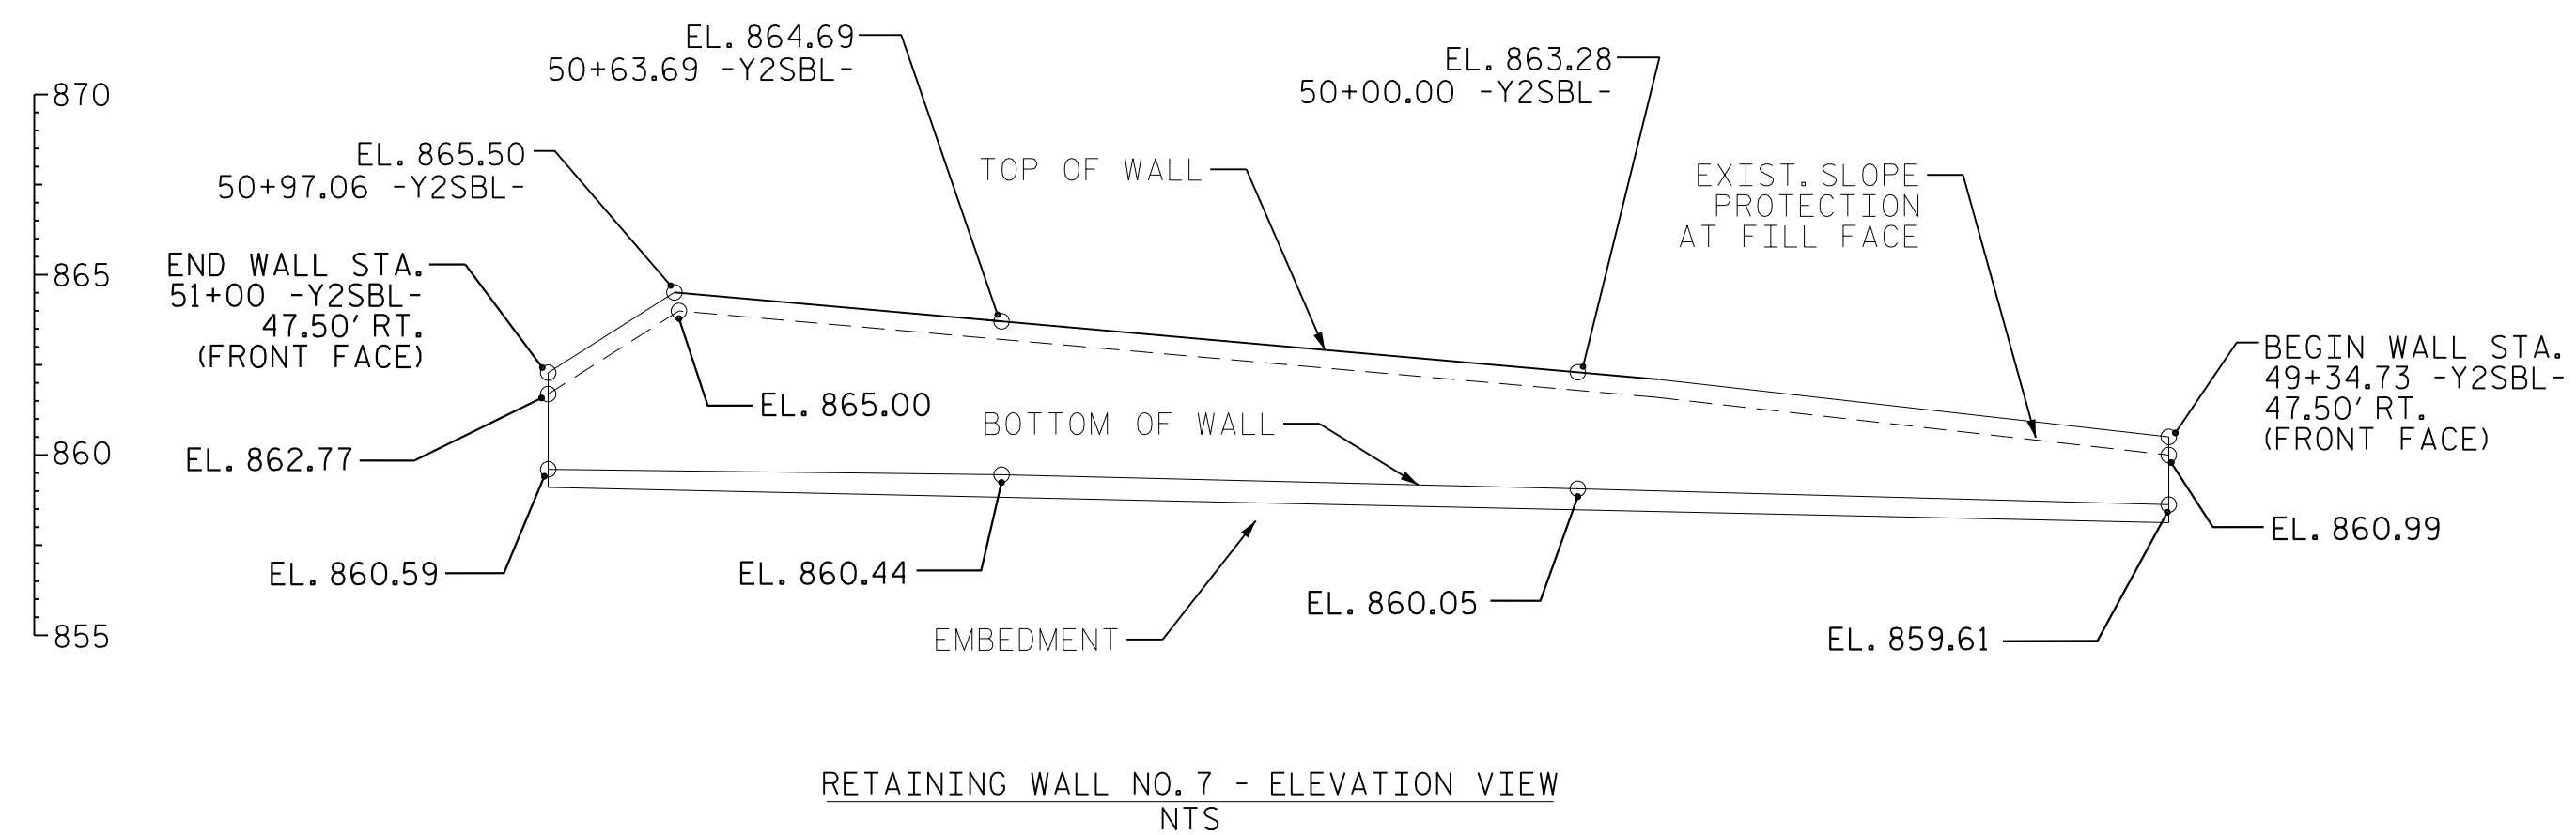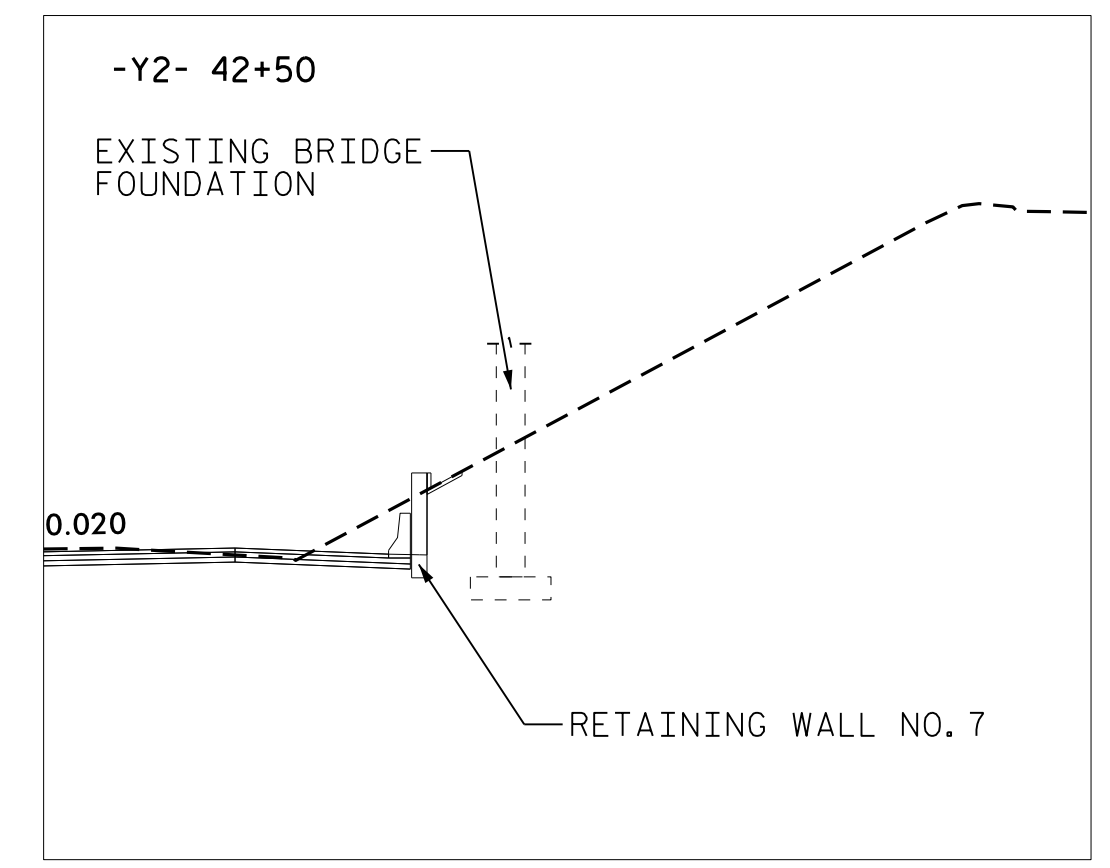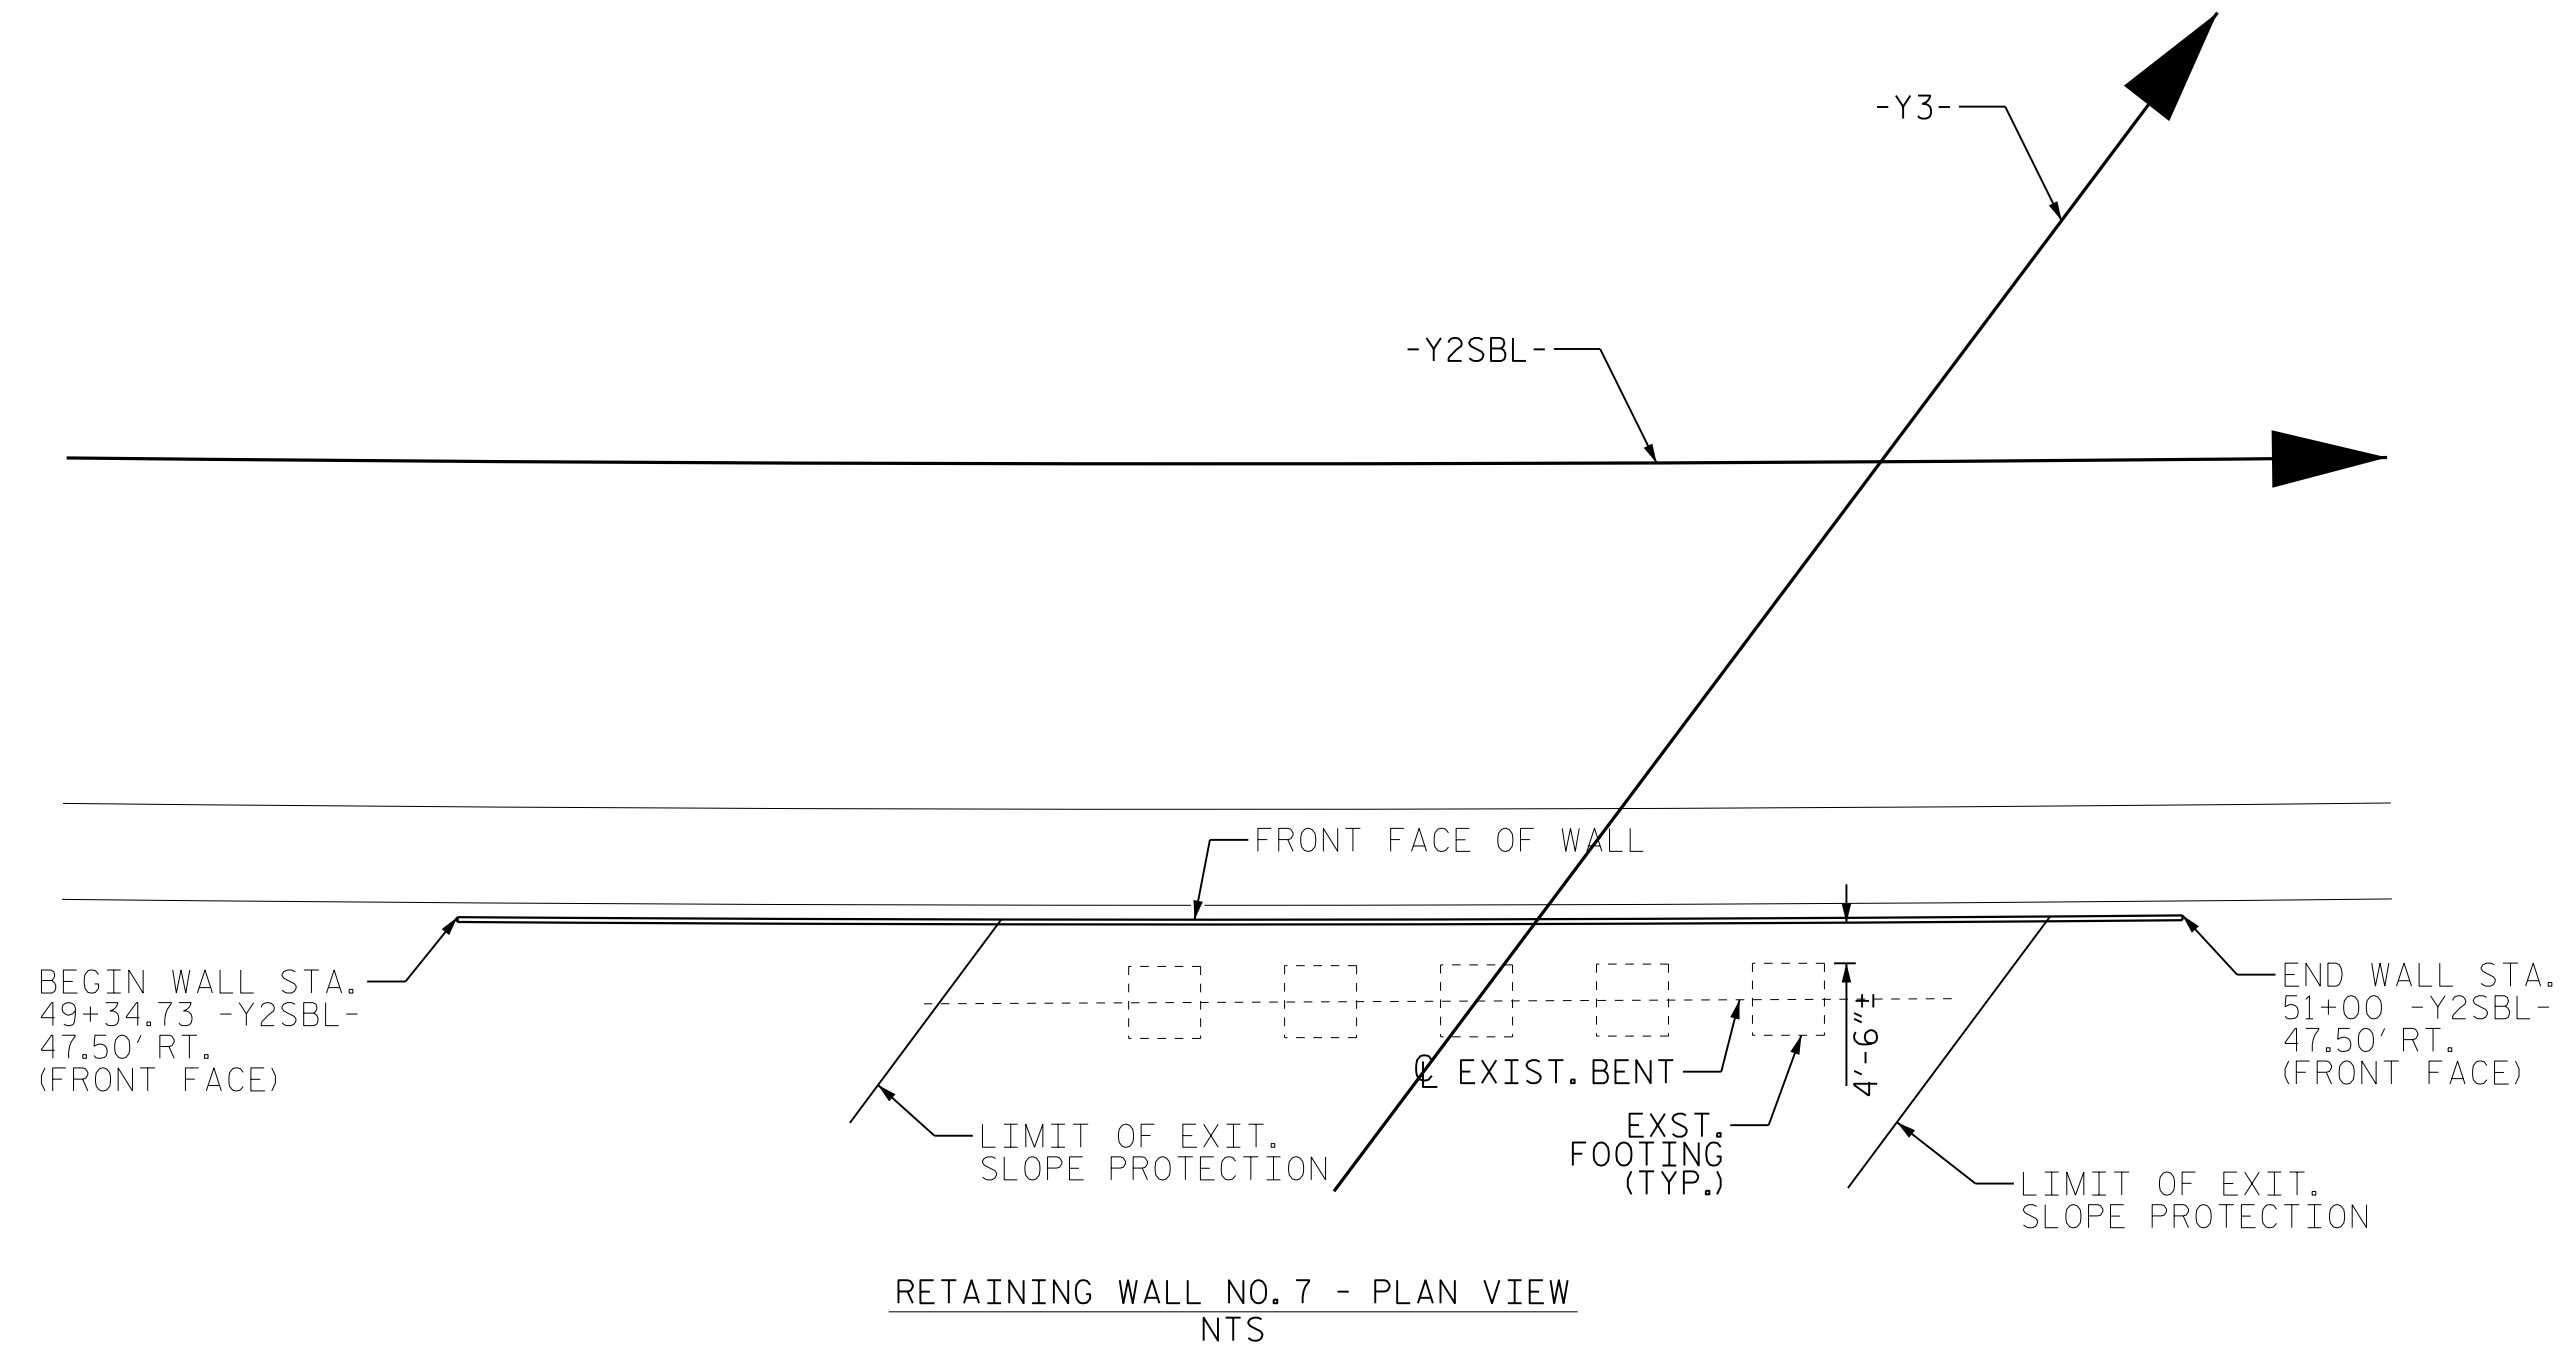

PROJECT NO.: 34839.1.1 (U-2579AA)
 FORSYTH COUNTY
 STATION: 49+34.73 -Y2SBL-
 SHEET 7 OF 12 WALL NO. 7

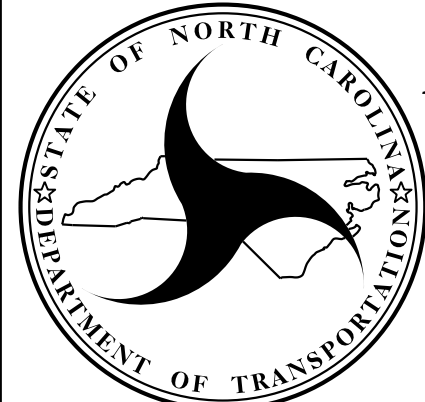

**NORTH CAROLINA
DEPARTMENT OF TRANSPORTATION
DIVISION OF HIGHWAYS**

**GEOTECHNICAL
ENGINEERING UNIT**

REVISIONS					
NO.	BY	DATE	NO.	BY	DATE
1			3		
2			4		

RETAINING WALL NO. 7
SOIL NAIL RETAINING WALL

SHEET NO. WV-7

PREPARED BY: MHS	DATE: 6/1/22
REVIEWED BY: SCC	DATE: 6/1/22