
PROJ. REFERENCE NO. SHEET NO. 2023CPT.08.02.10631,etc. TMP-2

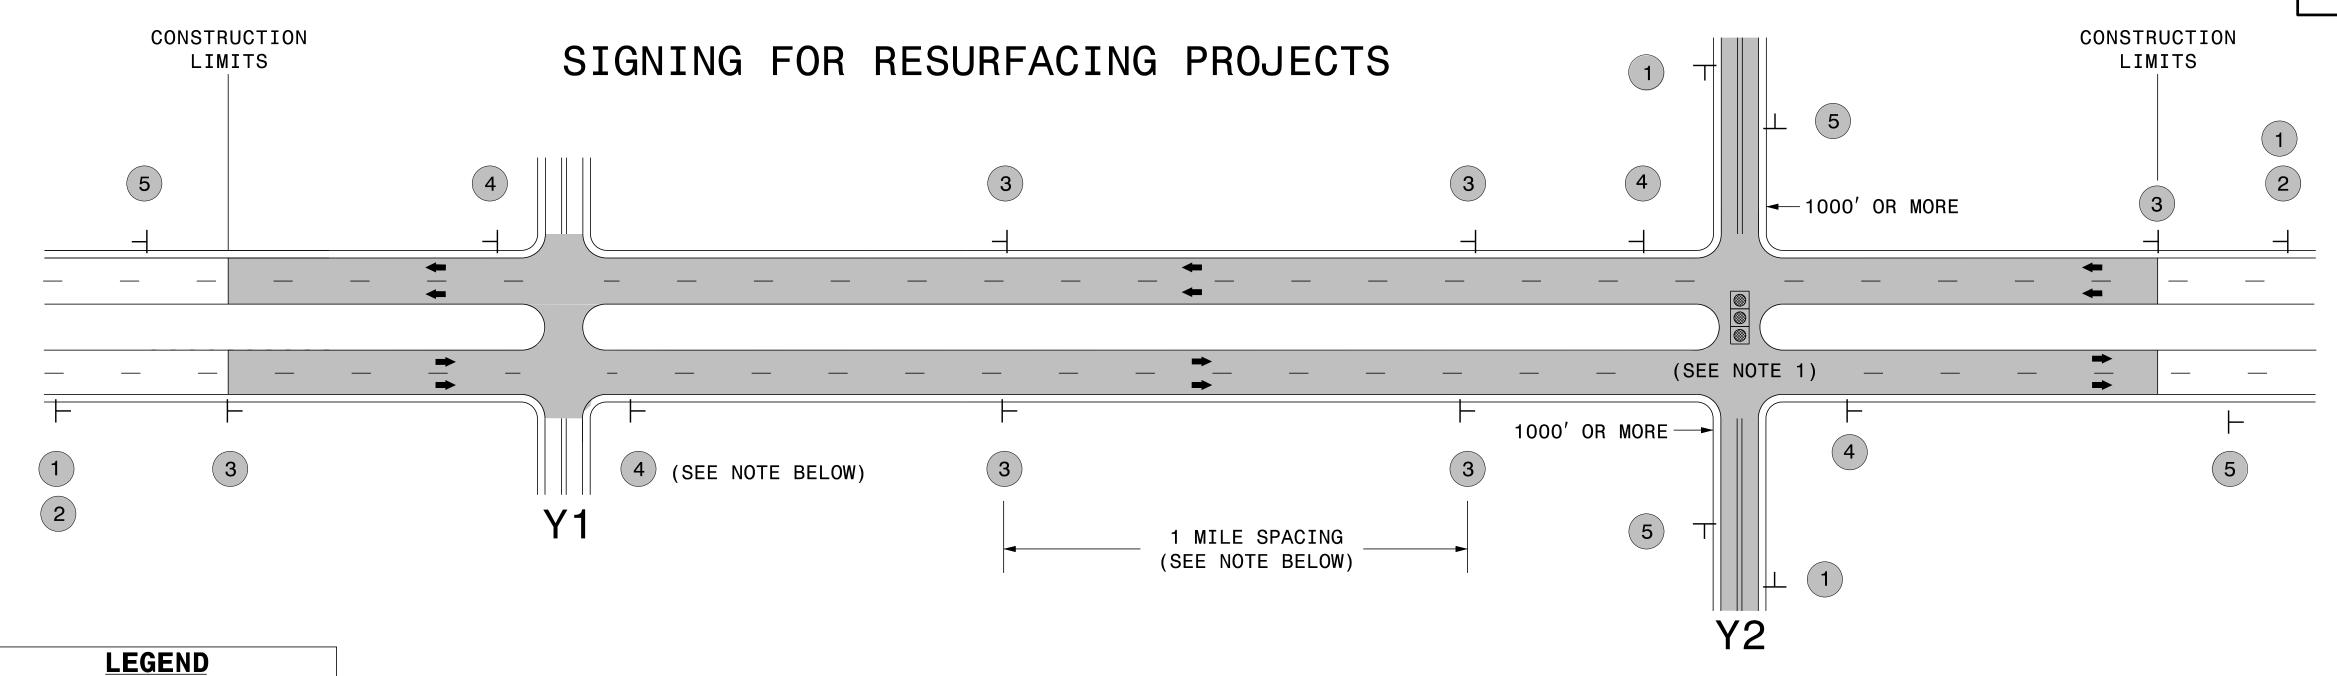

← DIRECTION OF TRAFFIC FLOW

MAINLINE (-L-) SIGNING

NO REQUIRED STATIONARY SIGNING FOR THE

FOLLOWING -Y- LINE CONDITIONS:

1) LESS THAN 1000' OF RESURFACING ALONG -Y- LINE

-Y- LINE SIGNING

- 2) SUBDIVISION ROADS
- 3) DEAD END ROADS

WHEN PAVING/CONSTRUCTION ACTIVITIES PROCEED ACROSS AN UNSIGNED -Y- LINE, ADVANCE WARNING PORTABLE SIGNS SHALL BE USED ALONG THE -Y- LINE AS SHOWN BELOW. REMOVE UPON COMPLETION OF WORK.






PLACED 500' IN ADVANCE OF FLAGGER. PLACED 250' IN ADVANCE OF FLAGGER.


NOTES:

1) MAY USE LAW ENFORCEMENT TO CONTROL TRAFFIC AT SIGNALIZED INTERSECTIONS AS DIRECTED BY THE ENGINEER. PROVIDE PORTABLE "ROAD WORK AHEAD" (W20-1) SIGNS 500' IN ADVANCE ALONG BOTH APPROACHES FROM THE SIDE STREETS WHEN PAVING PROCEEDS THROUGH THE INTERSECTION.

SIGNING NOTES AND PLACEMENT PER DIRECTION

├ STATIONARY SIGN

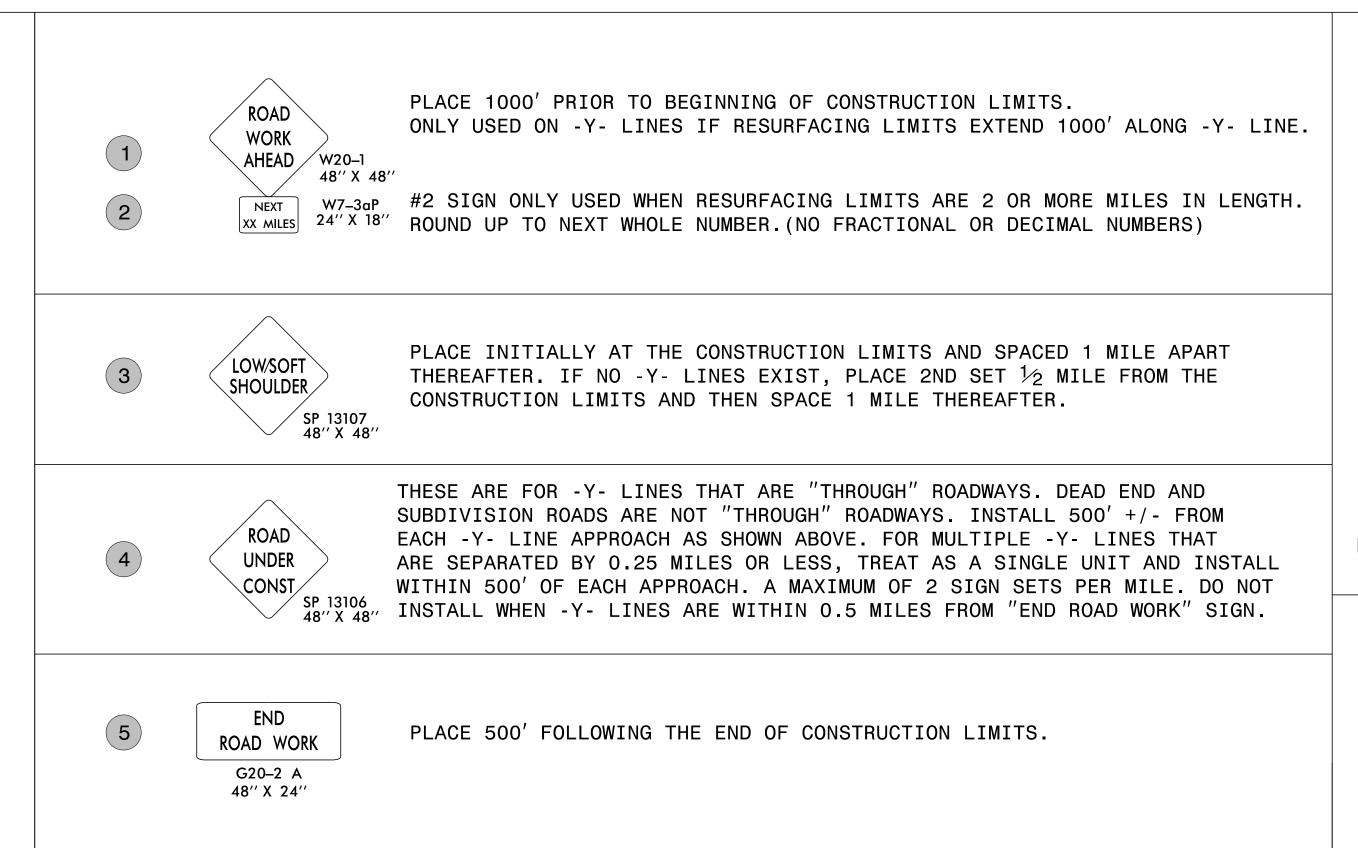

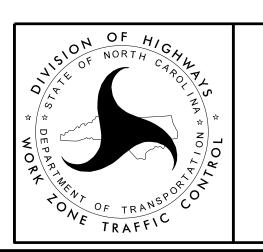

RESURFACING
ADVANCE WARNING SIGNS
FOR RURAL AND SUBURBAN
MULTI-LANE ROADWAYS
W/ SHOULDER SECTIONS

-S\rmgarrett\Downloads\Kesurtacıng_AdvWarn_Ursu_shidr.dgr naarrett

0,727,2013 C:\Users\rmgarrett\Downloads\R