


PAVEMENT SCHEDULE


PROJECT REFERENCE NO.
2023CPT.05.05.20731.1

SHEET NO.
2

C	1.5" ASPHALT CONCRETE SURFACE COURSE, TYPE S9.5B AT AN AVERAGE RATE OF 165 LBS. PER SQ. YD.
D	2.5" ASPHALT CONCRETE INTERMEDIATE COURSE, TYPE 119.0C AT AN AVERAGE RATE OF 285 LBS. PER SQ. YD.
S	SHOULDER GRADING, ASB REQUIRED
U	EXISTING PAVEMENT
V	MILL ASPHALT PAVEMENT, 2.5" DEPTH

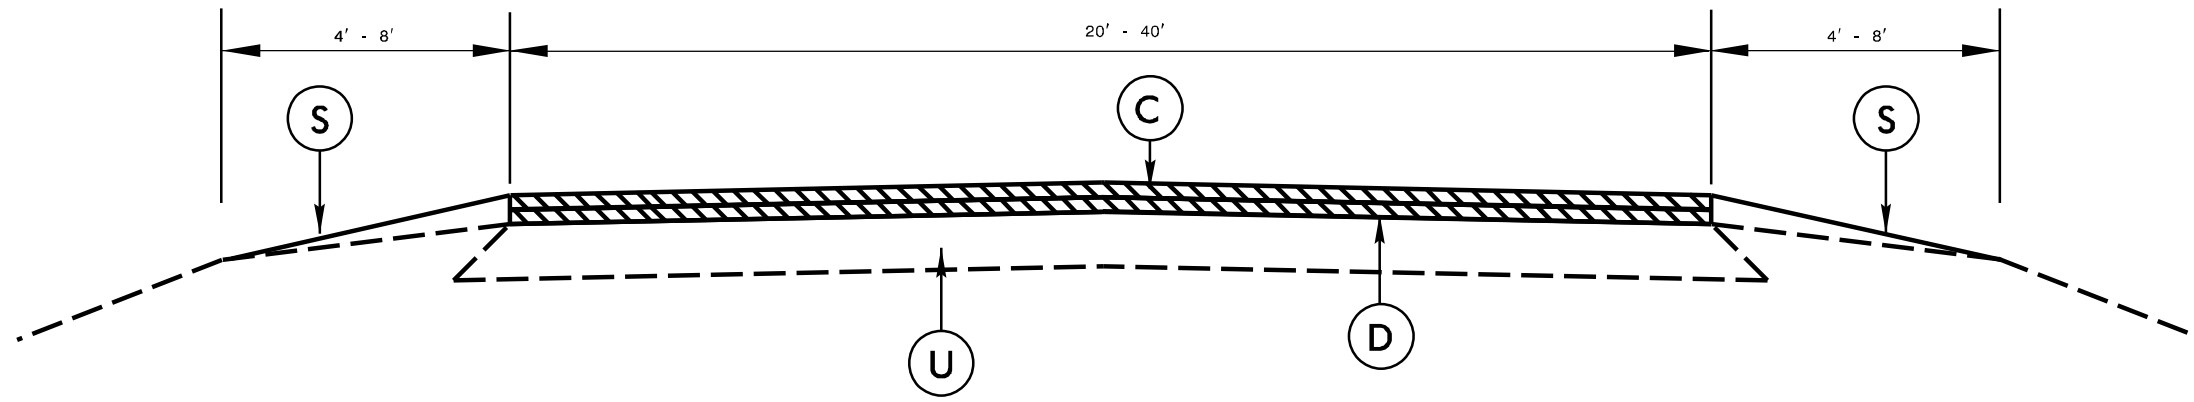

TYPICAL 1

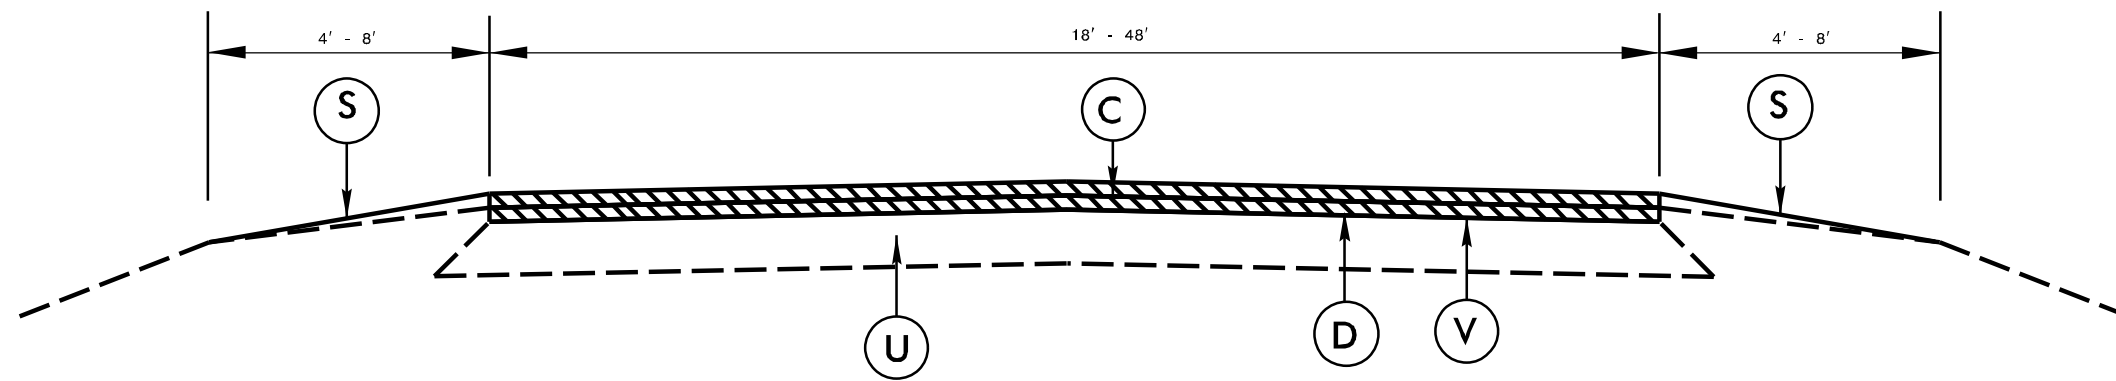

TYPICAL 2