



TYPICAL SECTION #1

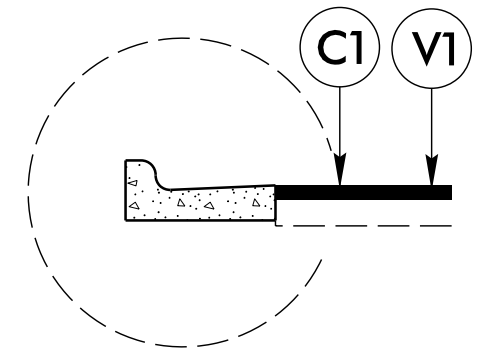


DETAIL A

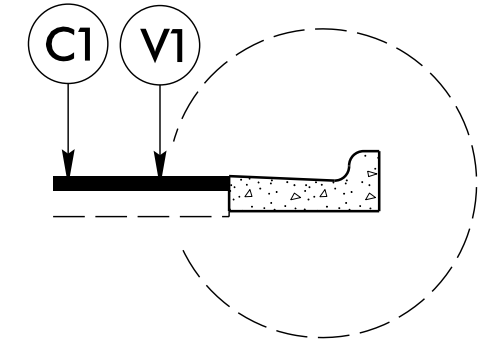

DETAIL B

NOTE: SHOULDER RECONSTRUCTION TO BE DONE AS DIRECTED BY THE ENGINEER.

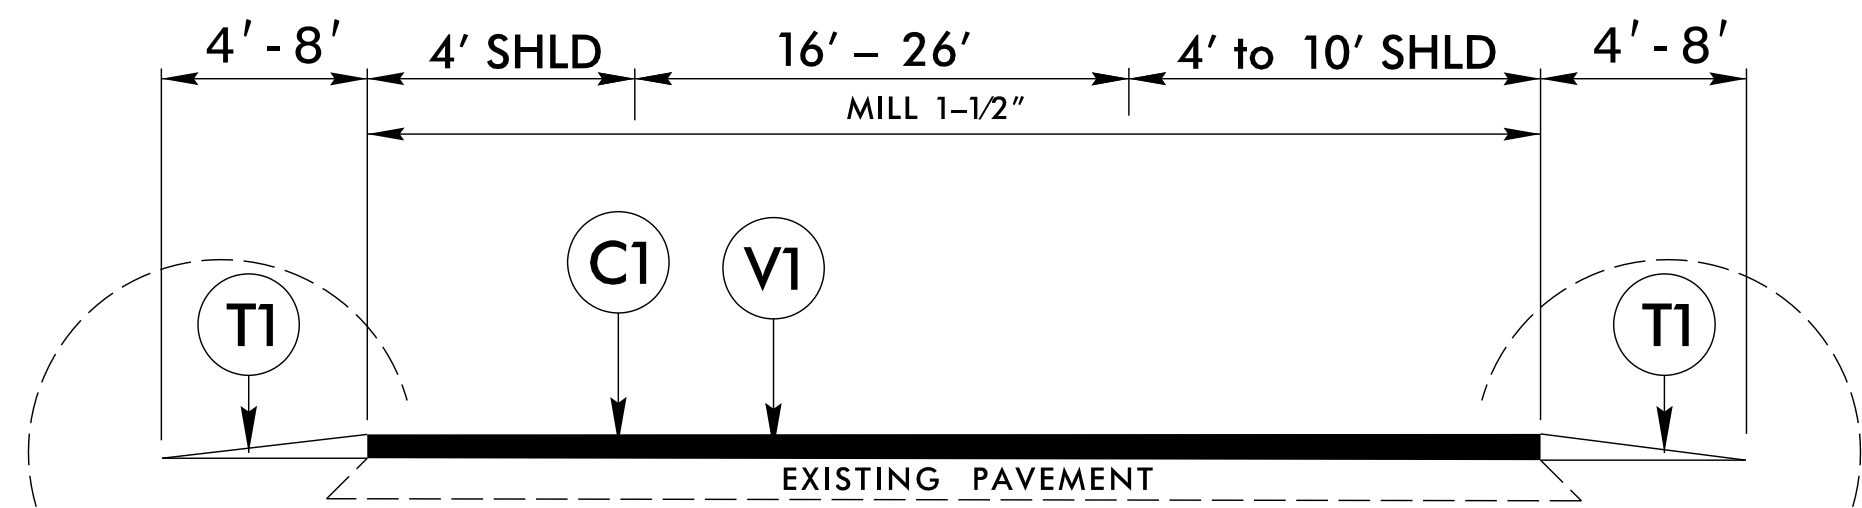

TYPICAL SECTION #2
(US 74 RAMPS)

AT VARIOUS LOCATIONS SEE DETAIL A

AT VARIOUS LOCATIONS SEE DETAIL B

PAVEMENT SCHEDULE	
C1	PROP. APPROX. 1-1/2" ASPHALT CONCRETE SURFACE COURSE, TYPE S9.5C, AT AN AVERAGE RATE OF 168 LBS. PER SQ. YD.
T1	SHOULDER RECONSTRUCTION
V1	MILLING ASPHALT PAVEMENT 1-1/2" DEPTH
V2	INCIDENTAL MILLING
M	MILLED RUMBLE STRIPS