



CCTV GPS COORDINATES

35° 40.363 N
77° 48.333 W

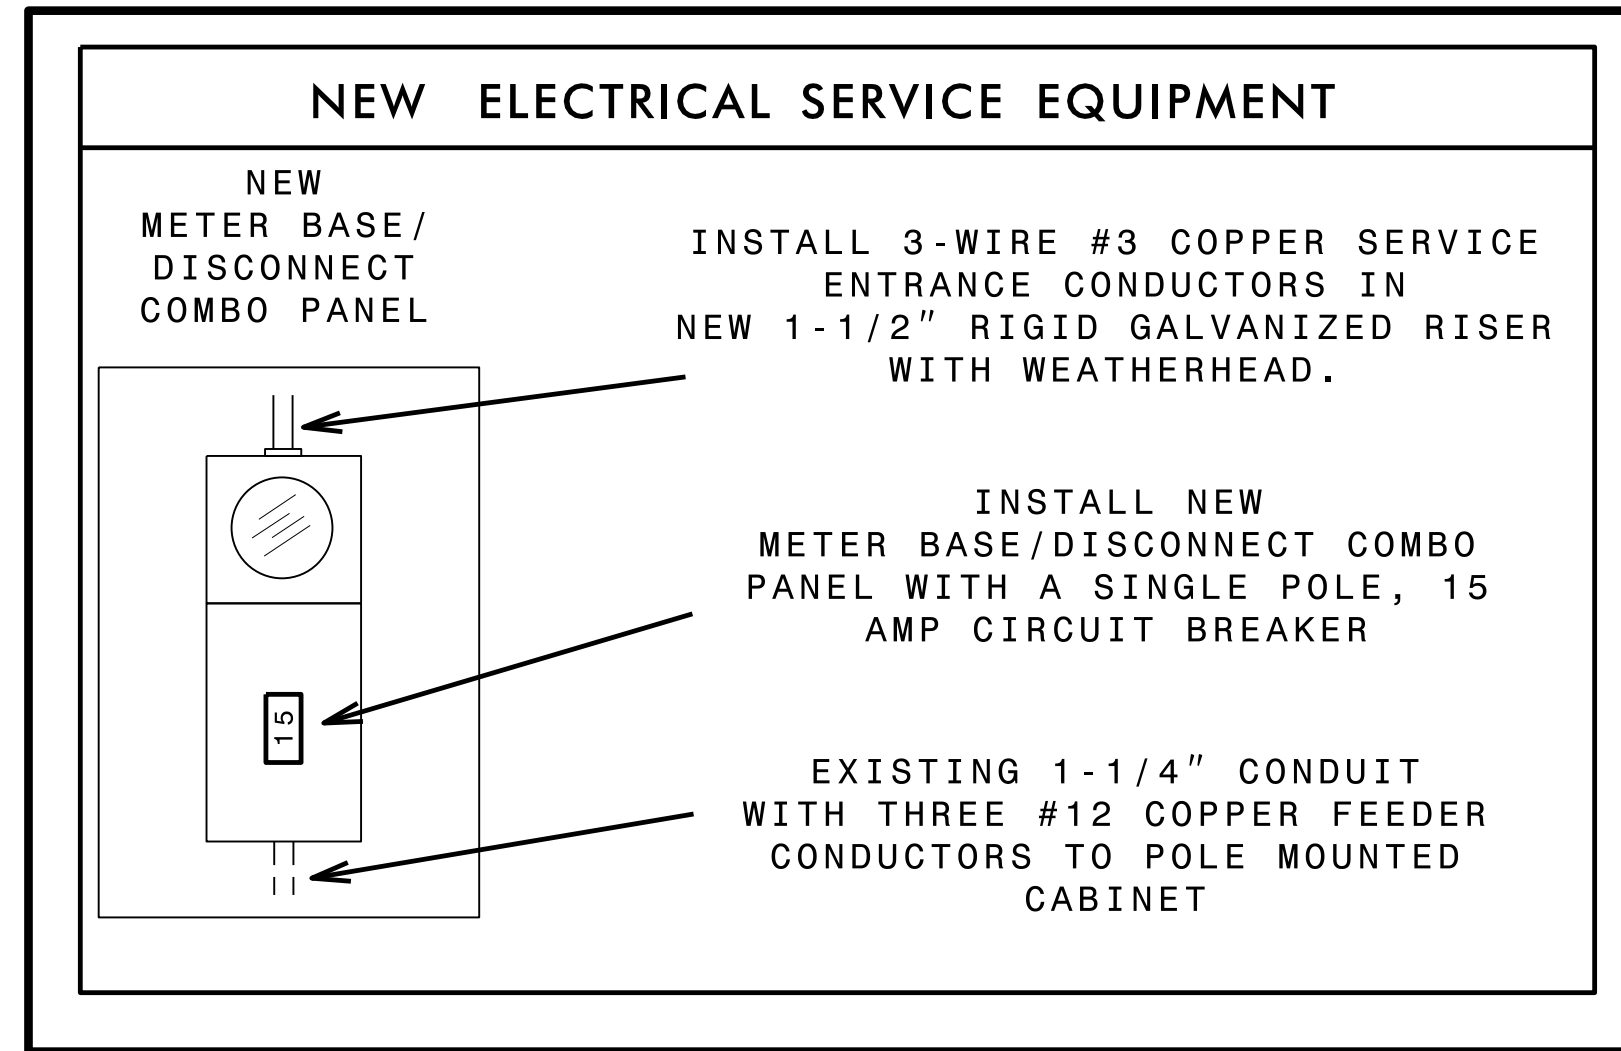

INSTALL THE FOLLOWING

QUANTITY	DESCRIPTION
1	DIGITAL CCTV CAMERA ASSEMBLY

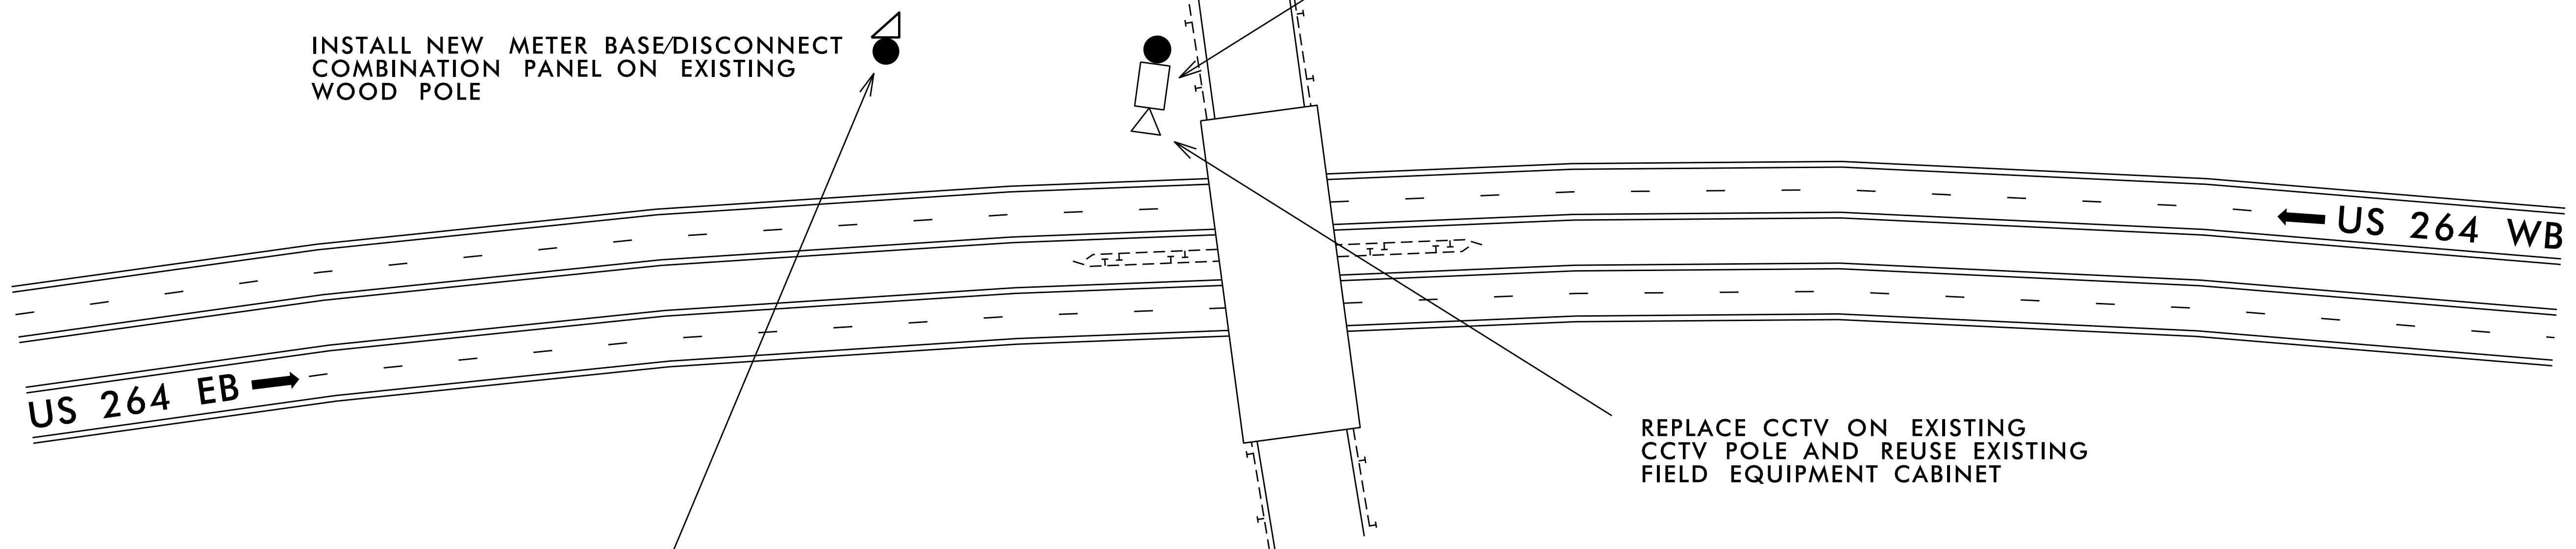

MODIFY THE FOLLOWING

QUANTITY	DESCRIPTION
1	METER BASE/DISCONNECT COMBINATION PANEL
1	1 1/2" RISER WITH WEATHERHEAD

NOTE:
ELECTRICAL SERVICE DETAILS AND CONSTRUCTION METHODS DEPICT FIELD CONDITIONS AT THE TIME OF DESIGN. CONTRACTOR TO VERIFY ACTUAL CONDITIONS AT THE TIME OF CONSTRUCTION AND OBTAIN APPROVAL FROM ENGINEER PRIOR TO MAKING ANY CHANGES.

NOTES

1. MOUNT CAMERA 45' ABOVE GRADE.
2. PRESERVE AND REINSTALL CELL MODEM.
3. PRESERVE EXISTING POLE GROUNDING.
4. RETAIN EXISTING FEEDER CONDUCTORS TO FIELD EQUIPMENT CABINET.

EXIT 51

	CCTV REPLACEMENT		
	DIVISION 04 WILSON CO. WILSON PLAN DATE: MAY 2022 REVIEWED BY: G.A. GREEN PREPARED BY: L.E. NEAL REVIEWED BY:		
750 N. Greenfield Pkwy., Garner, NC 27529 	REVISIONS INIT. DATE	DocuSigned by: Andrew J. Sklave 06/21/2022	SEAL NORTH CAROLINA PROFESSIONAL ENGINEER SEAL 050152 ANDREW J. SKLAVE