


PROJECT REFERENCE NO.	SHEET NO.
2023CPT.07.11.20011	1

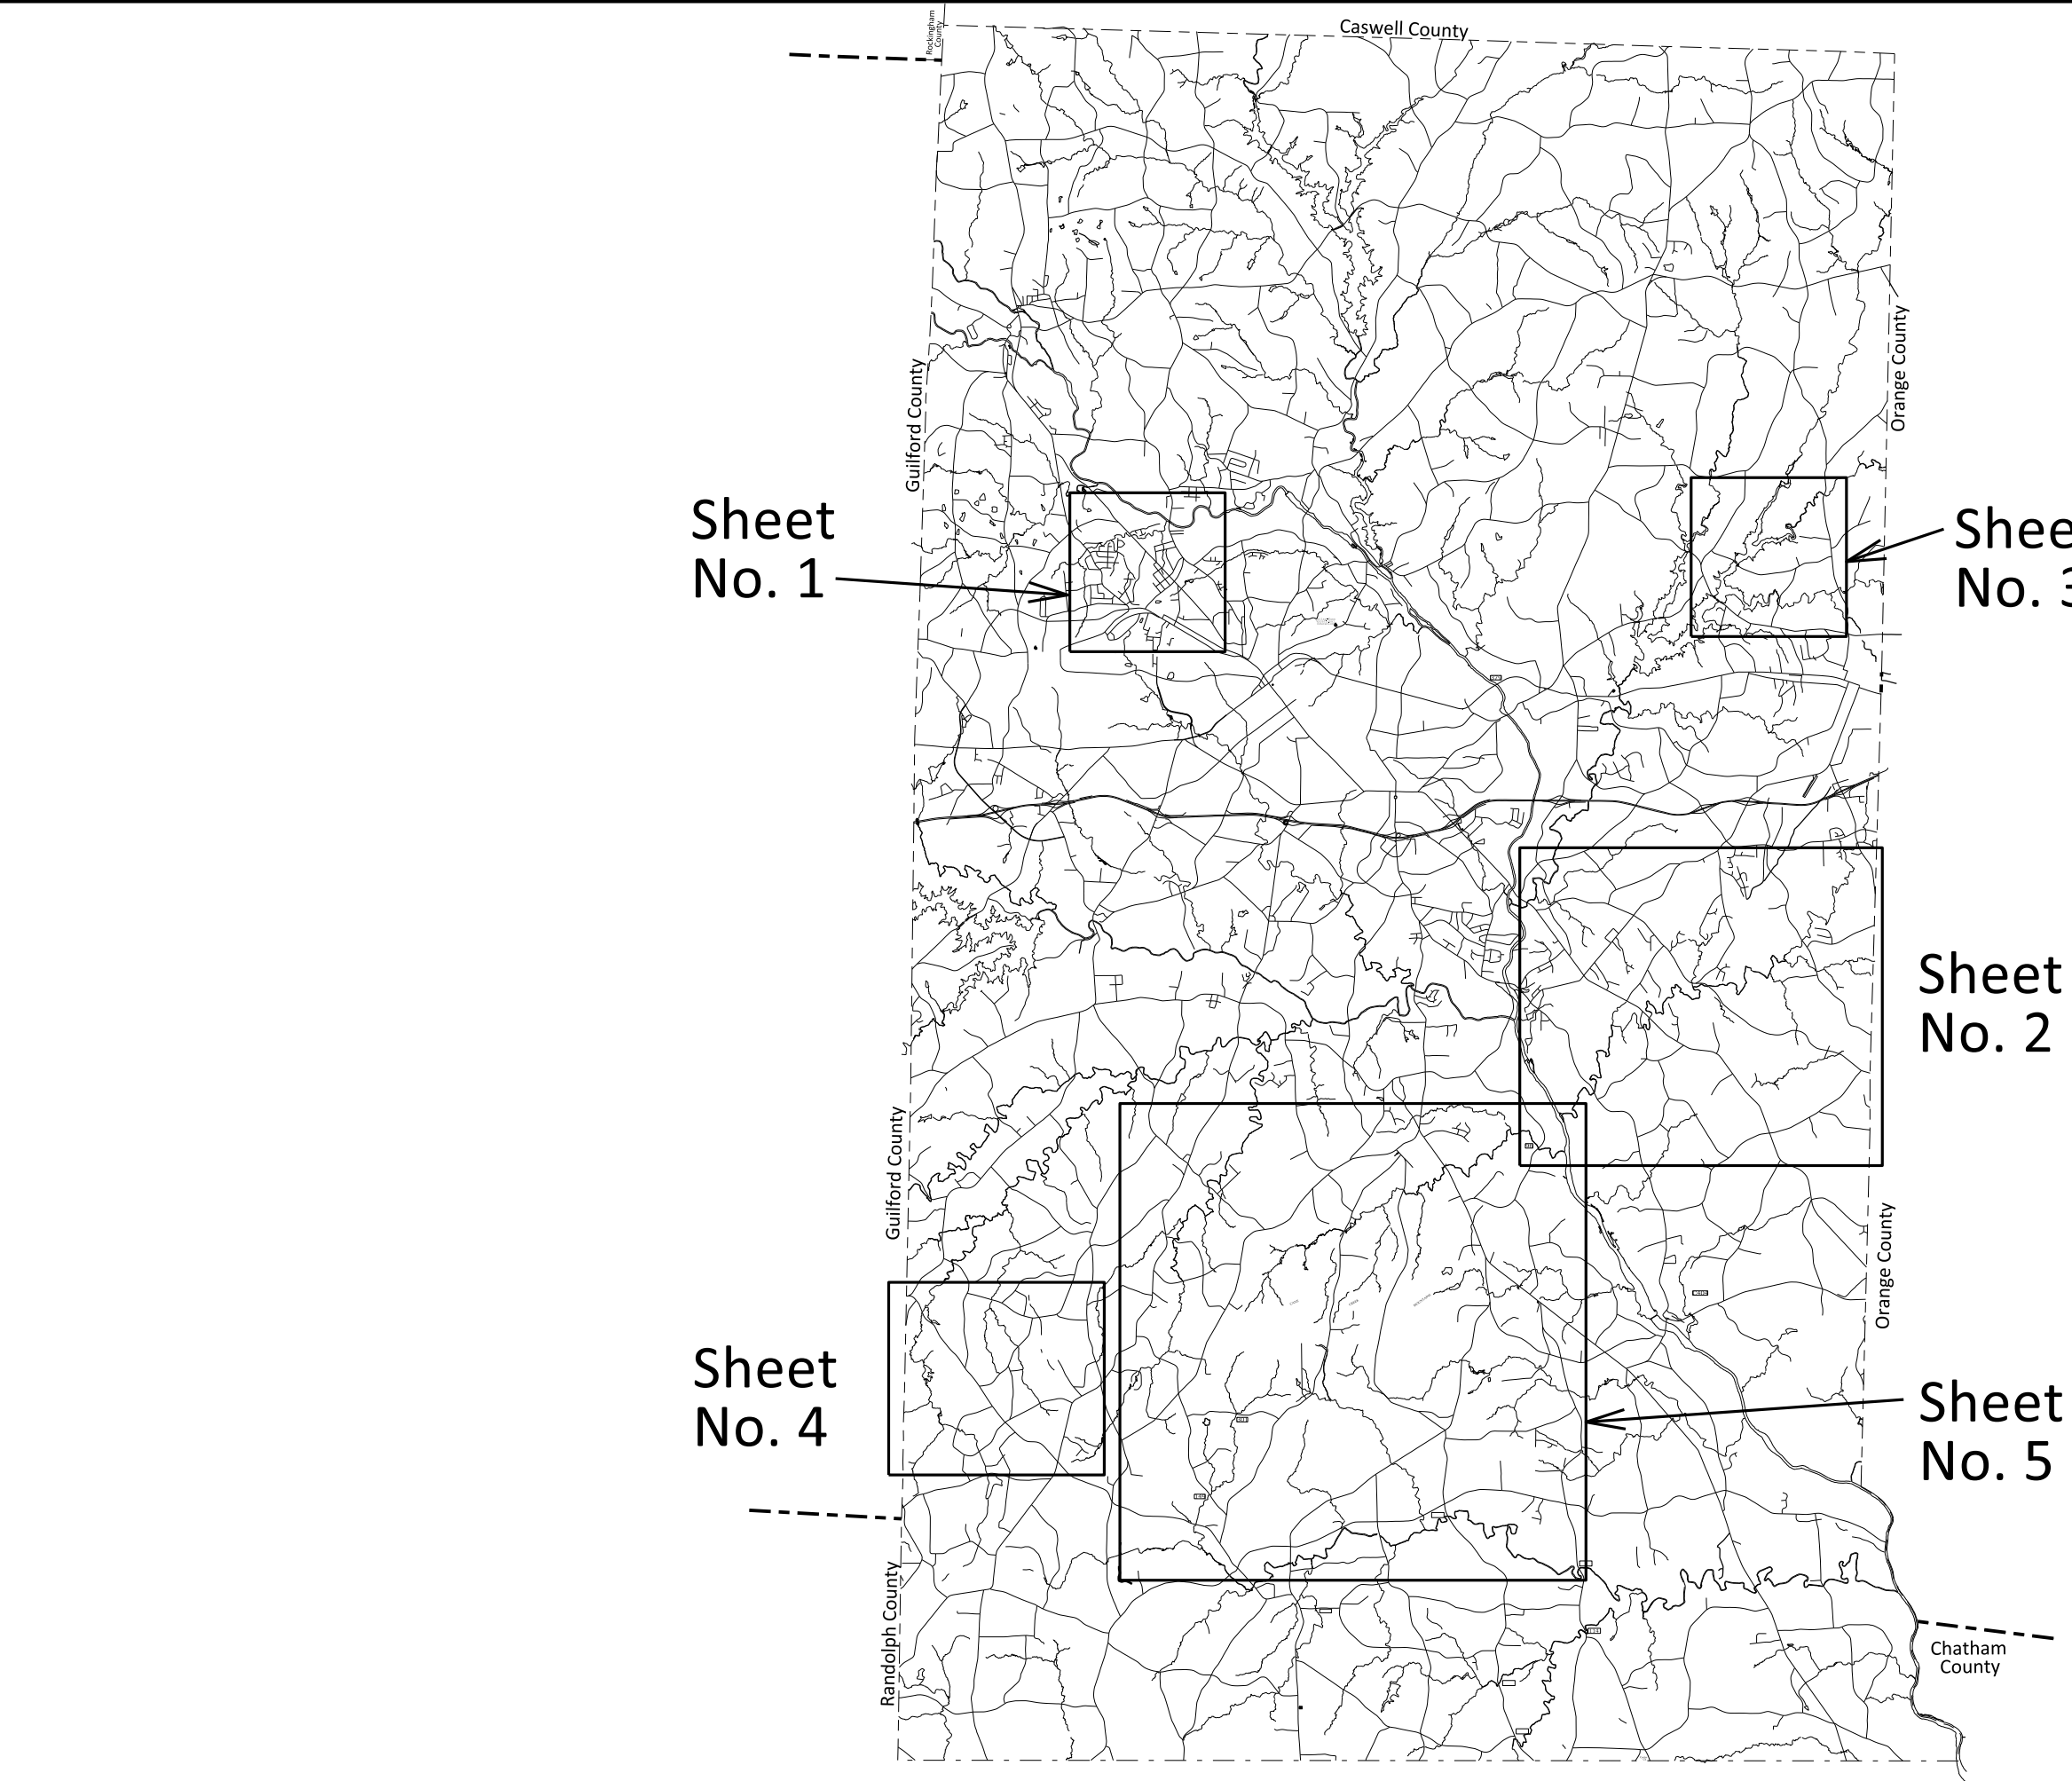

ALAMANCE COUNTY
NORTH CAROLINA