
DocuSign Envelope ID: 645207D1-4A50-4E02-87C5-D144E22CF1E7

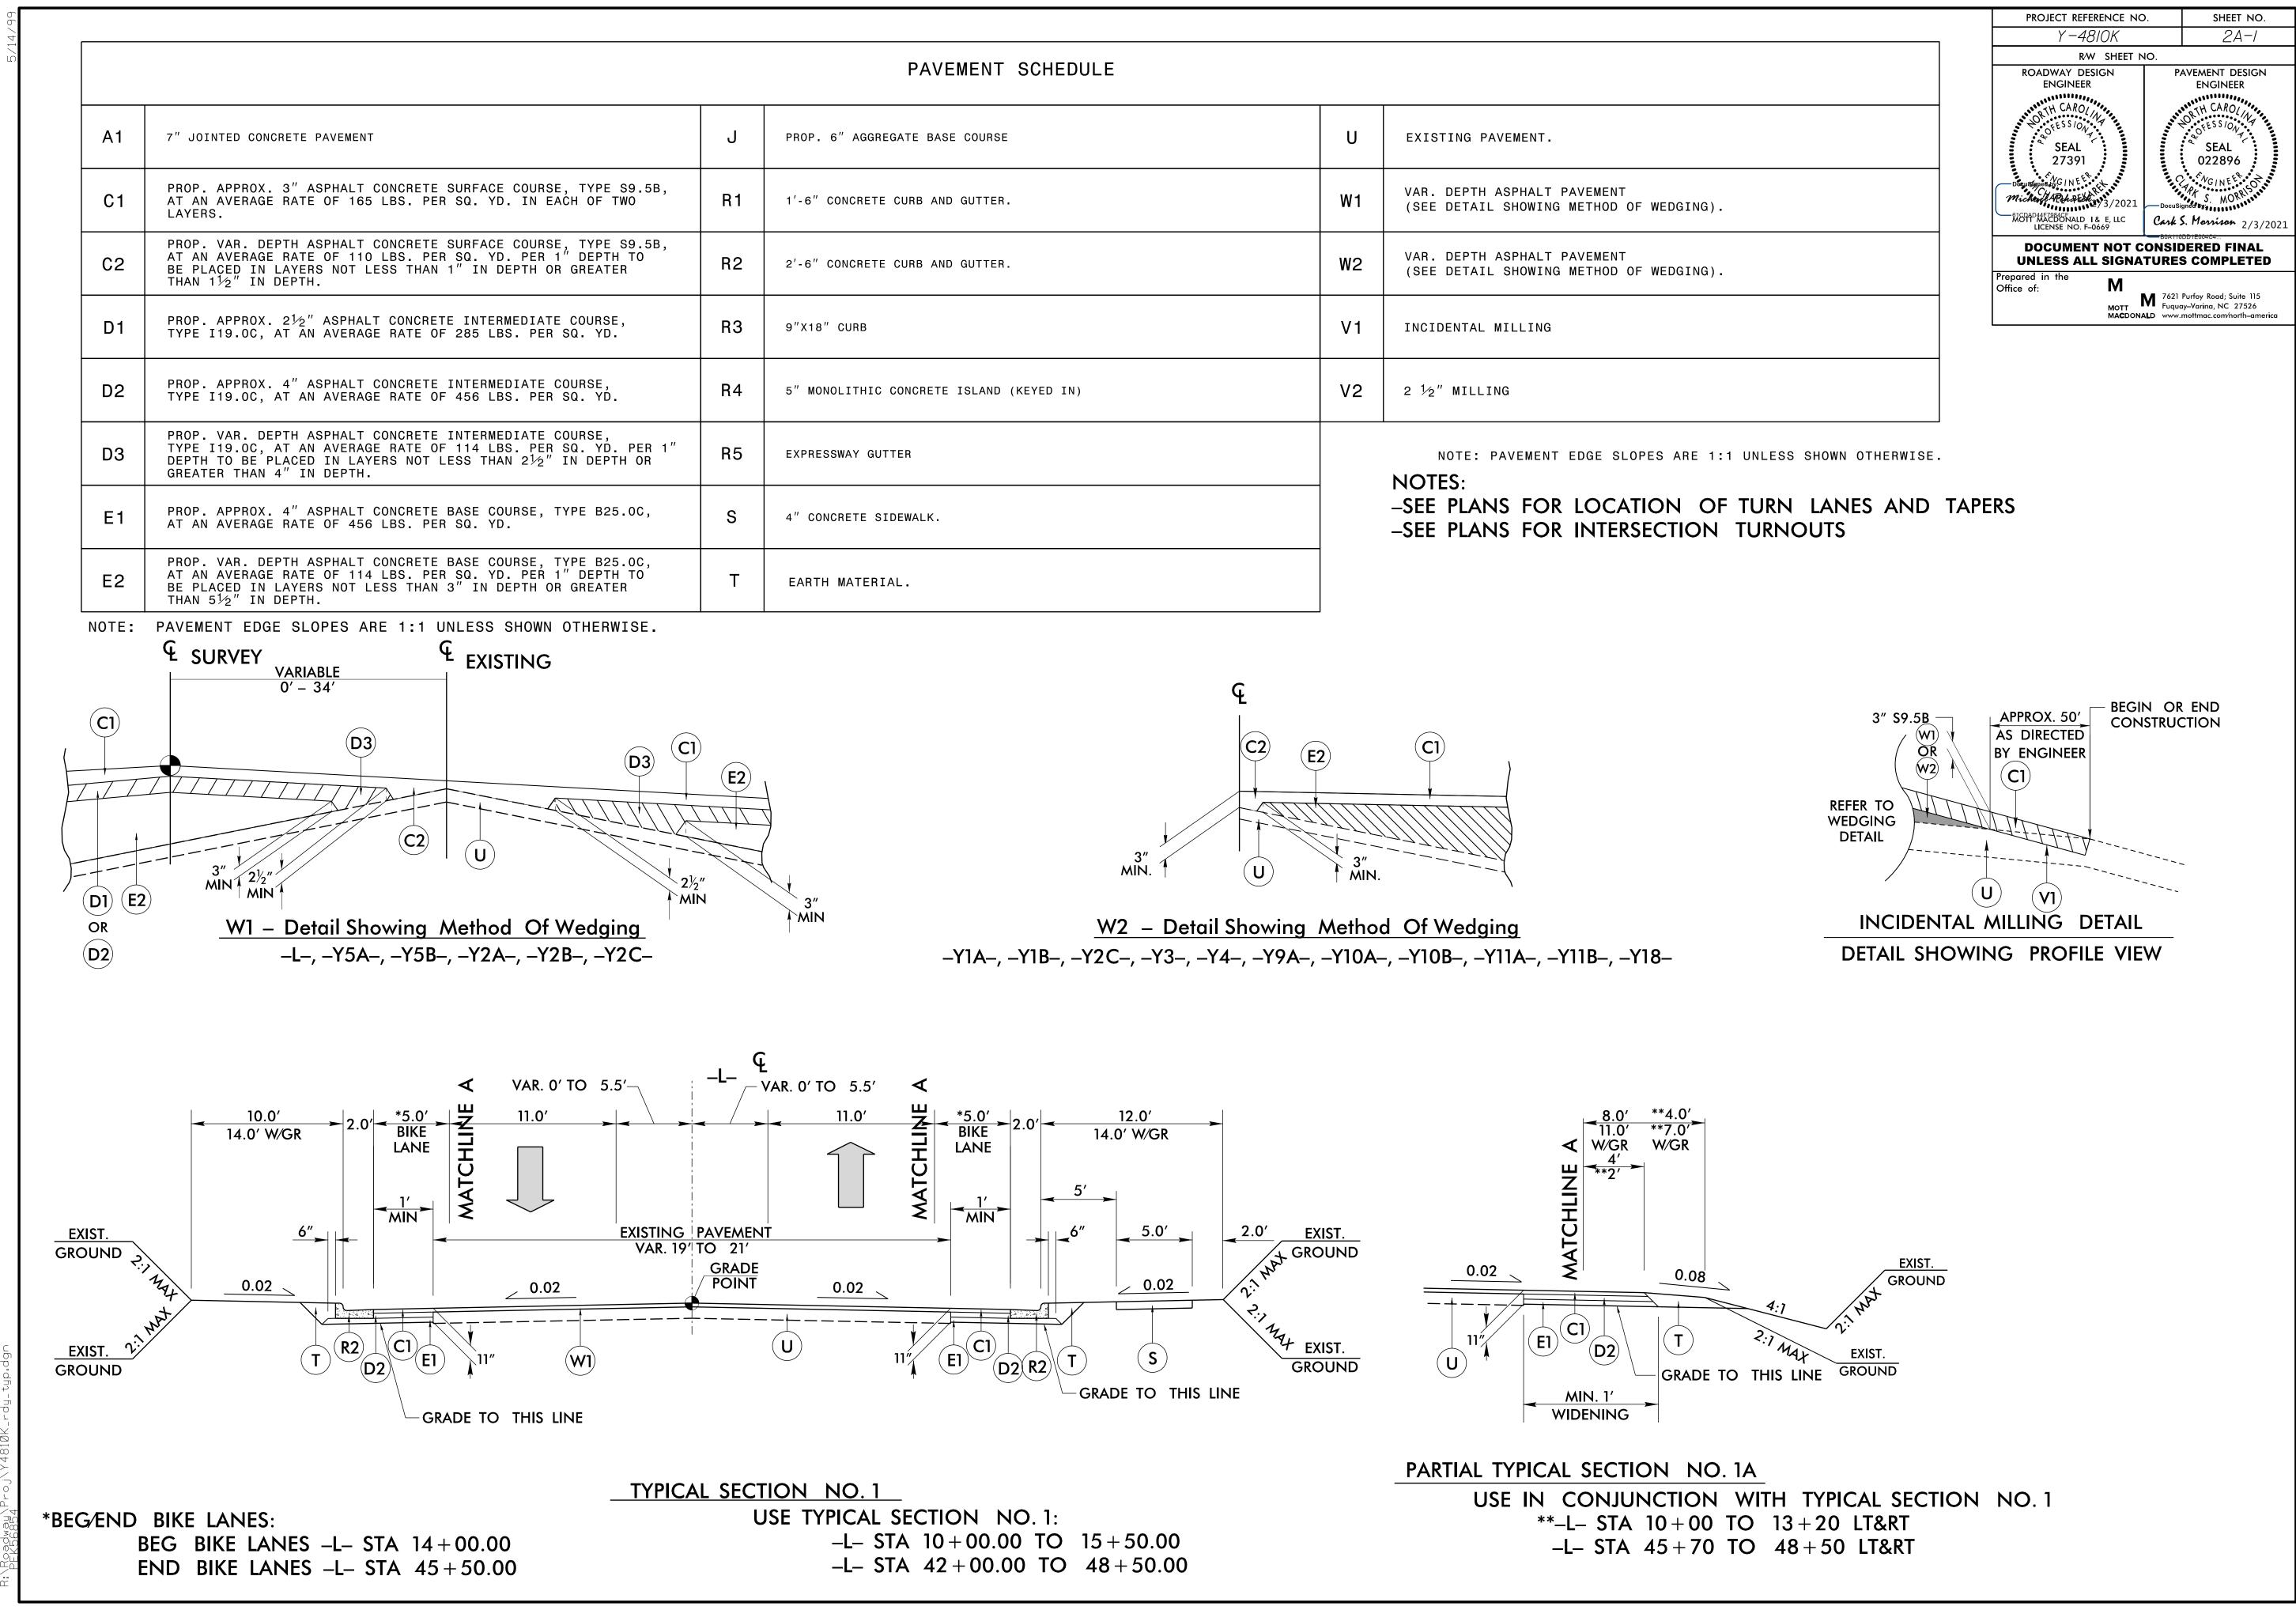

J	PROP. 6" AGGREGATE BASE COURSE	U	EXISTING PAVEMENT.
R1	1'-6" CONCRETE CURB AND GUTTER.	W1	VAR. DEPTH ASPHALT PAVEMENT (SEE DETAIL SHOWING METHOD OF WE
R2	2'-6" CONCRETE CURB AND GUTTER.	W2	VAR. DEPTH ASPHALT PAVEMENT (SEE DETAIL SHOWING METHOD OF WE
R3	9"X18" CURB	V1	INCIDENTAL MILLING
R4	5" MONOLITHIC CONCRETE ISLAND (KEYED IN)	V2	2 <sup>1</sup> ⁄2" MILLING
R5	EXPRESSWAY GUTTER	NOTE: PAVEMENT EDGE SLOPES NOTES: -SEE PLANS FOR LOCATIO -SEE PLANS FOR INTERSEC	
S	4" CONCRETE SIDEWALK.		
т	EARTH MATERIAL.		

