

PROJECT REFERENCE NO. SHEET NO. 2D-2 Y-4810K R/W SHEET NO.


HYDRAULICS ENGINEER


DOCUMENT NOT CONSIDERED FINAL **UNLESS ALL SIGNATURES COMPLETED**

Prepared in the Office of:


MOTT
MACDONALD

7621 Purfoy Road; Suite 115
Fuquay-Varina, NC 27526
www.mottmac.com/north-america

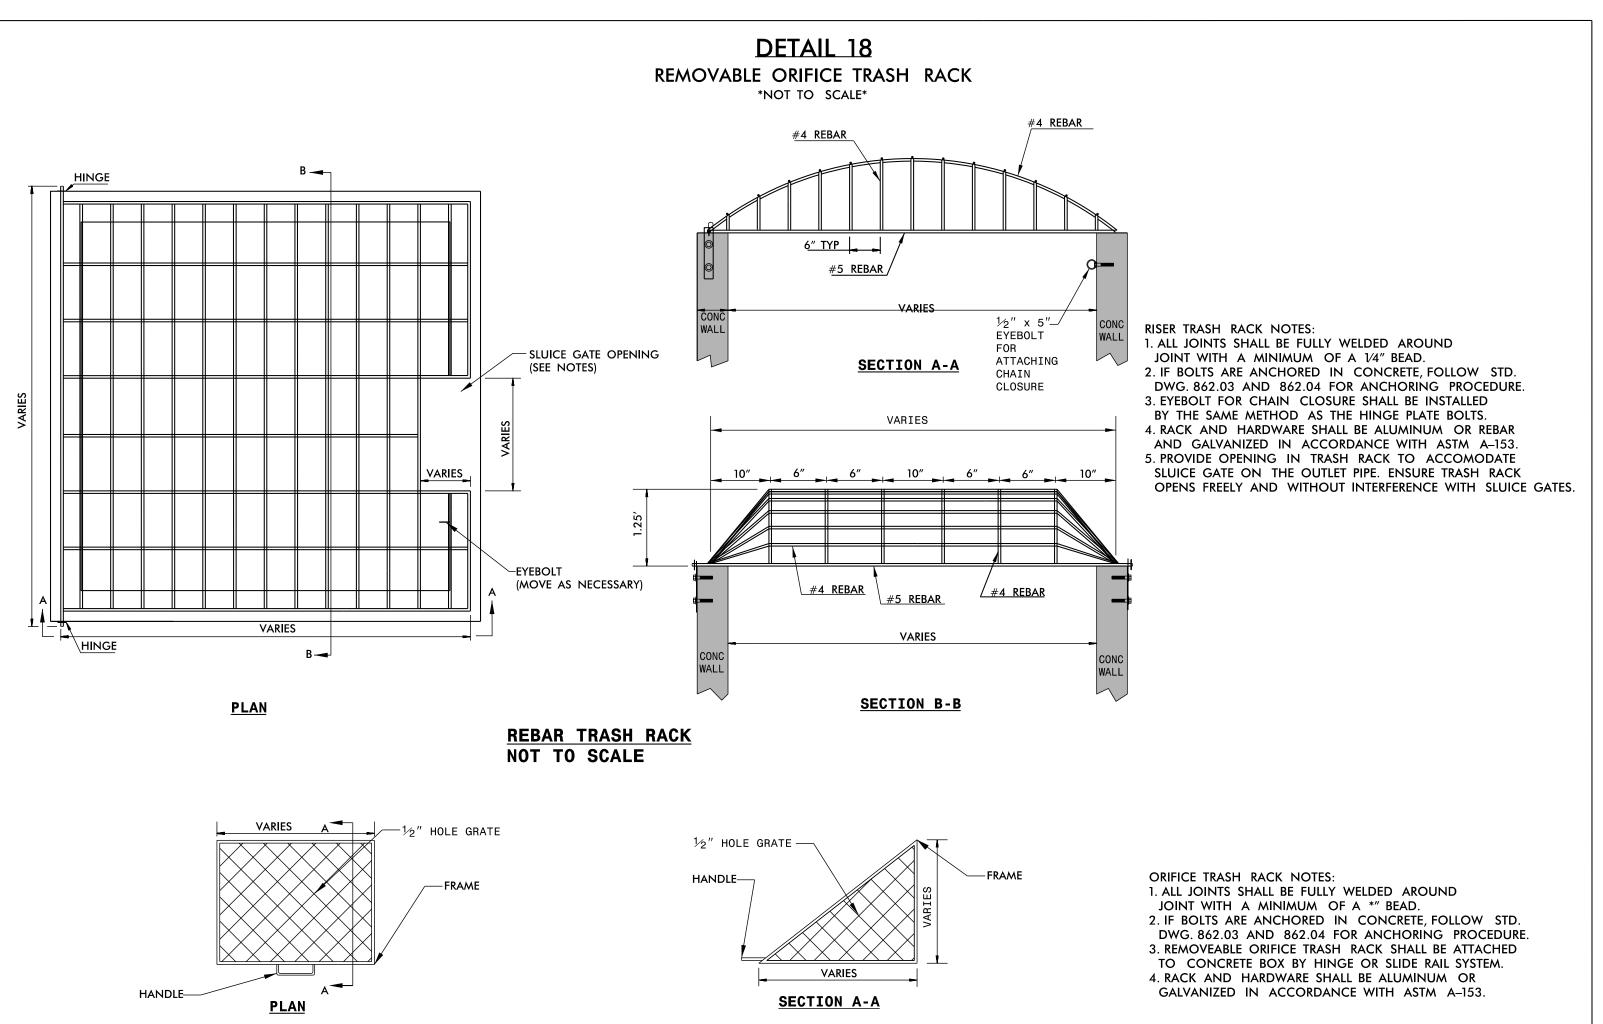


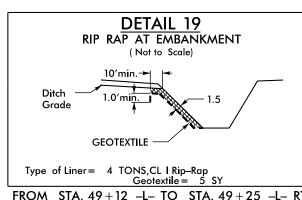


FROM STA. 49+12 -L- TO STA. 49+25 -L- RT

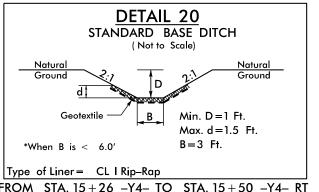


FROM STA. 15+26 -Y4- TO STA. 15+50 -Y4- RT

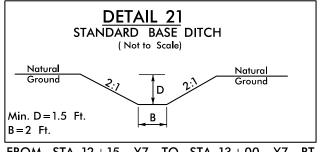

FROM STA. 12+15 -Y7- TO STA. 13+00 -Y7- RT

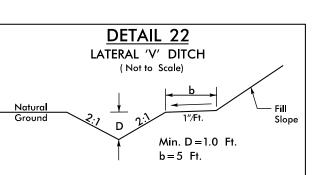

FROM STA. 27 + 50 -L- TO STA. 30 + 30 -L- RT

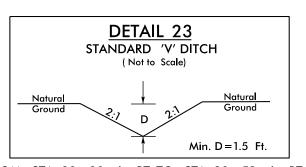

FROM STA. 30+30 -L- RT TO STA. 30+52 -L- RT