


APPROVED: *Michael T. Rzepka*
 DATE: 9/19/2022

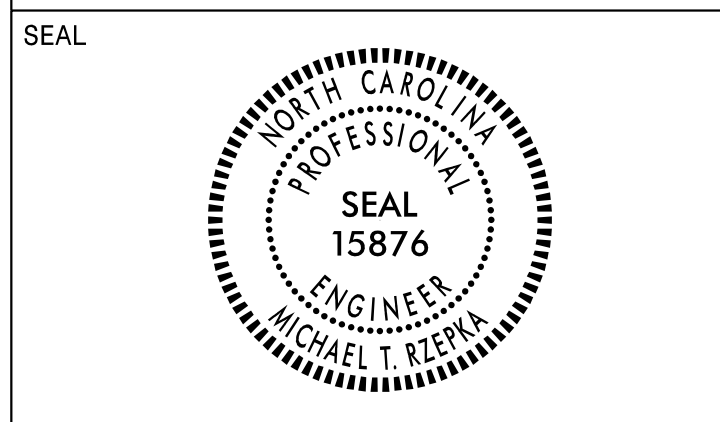

**DOCUMENT NOT CONSIDERED FINAL
 UNLESS ALL SIGNATURES COMPLETED**

SIGN NUMBER: 501, 502
TYPE: D
QUANTITY: 2
SIGN WIDTH: 2'-0"
HEIGHT: 3'-0"
TOTAL AREA: 6.0 Sq.Ft.

BACKG COLOR: Green/Green
COPY COLOR: White

SYMBOL	X	Y	WID	HT
M1_1	5	19.7	14	14


BORDER TYPE: FLUSH
RECESS: 0.38"
WIDTH: 0.63"
RADII: 1.5"

NO. Z BARS:
LENGTH:

MAT'L: 0.125" (3.2 mm) ALUMINUM

DESIGN BY: R DRAYTON
PROJECT ID: Y-4810K

M RZEPKA
Jan 07, 2019
DIV: 10

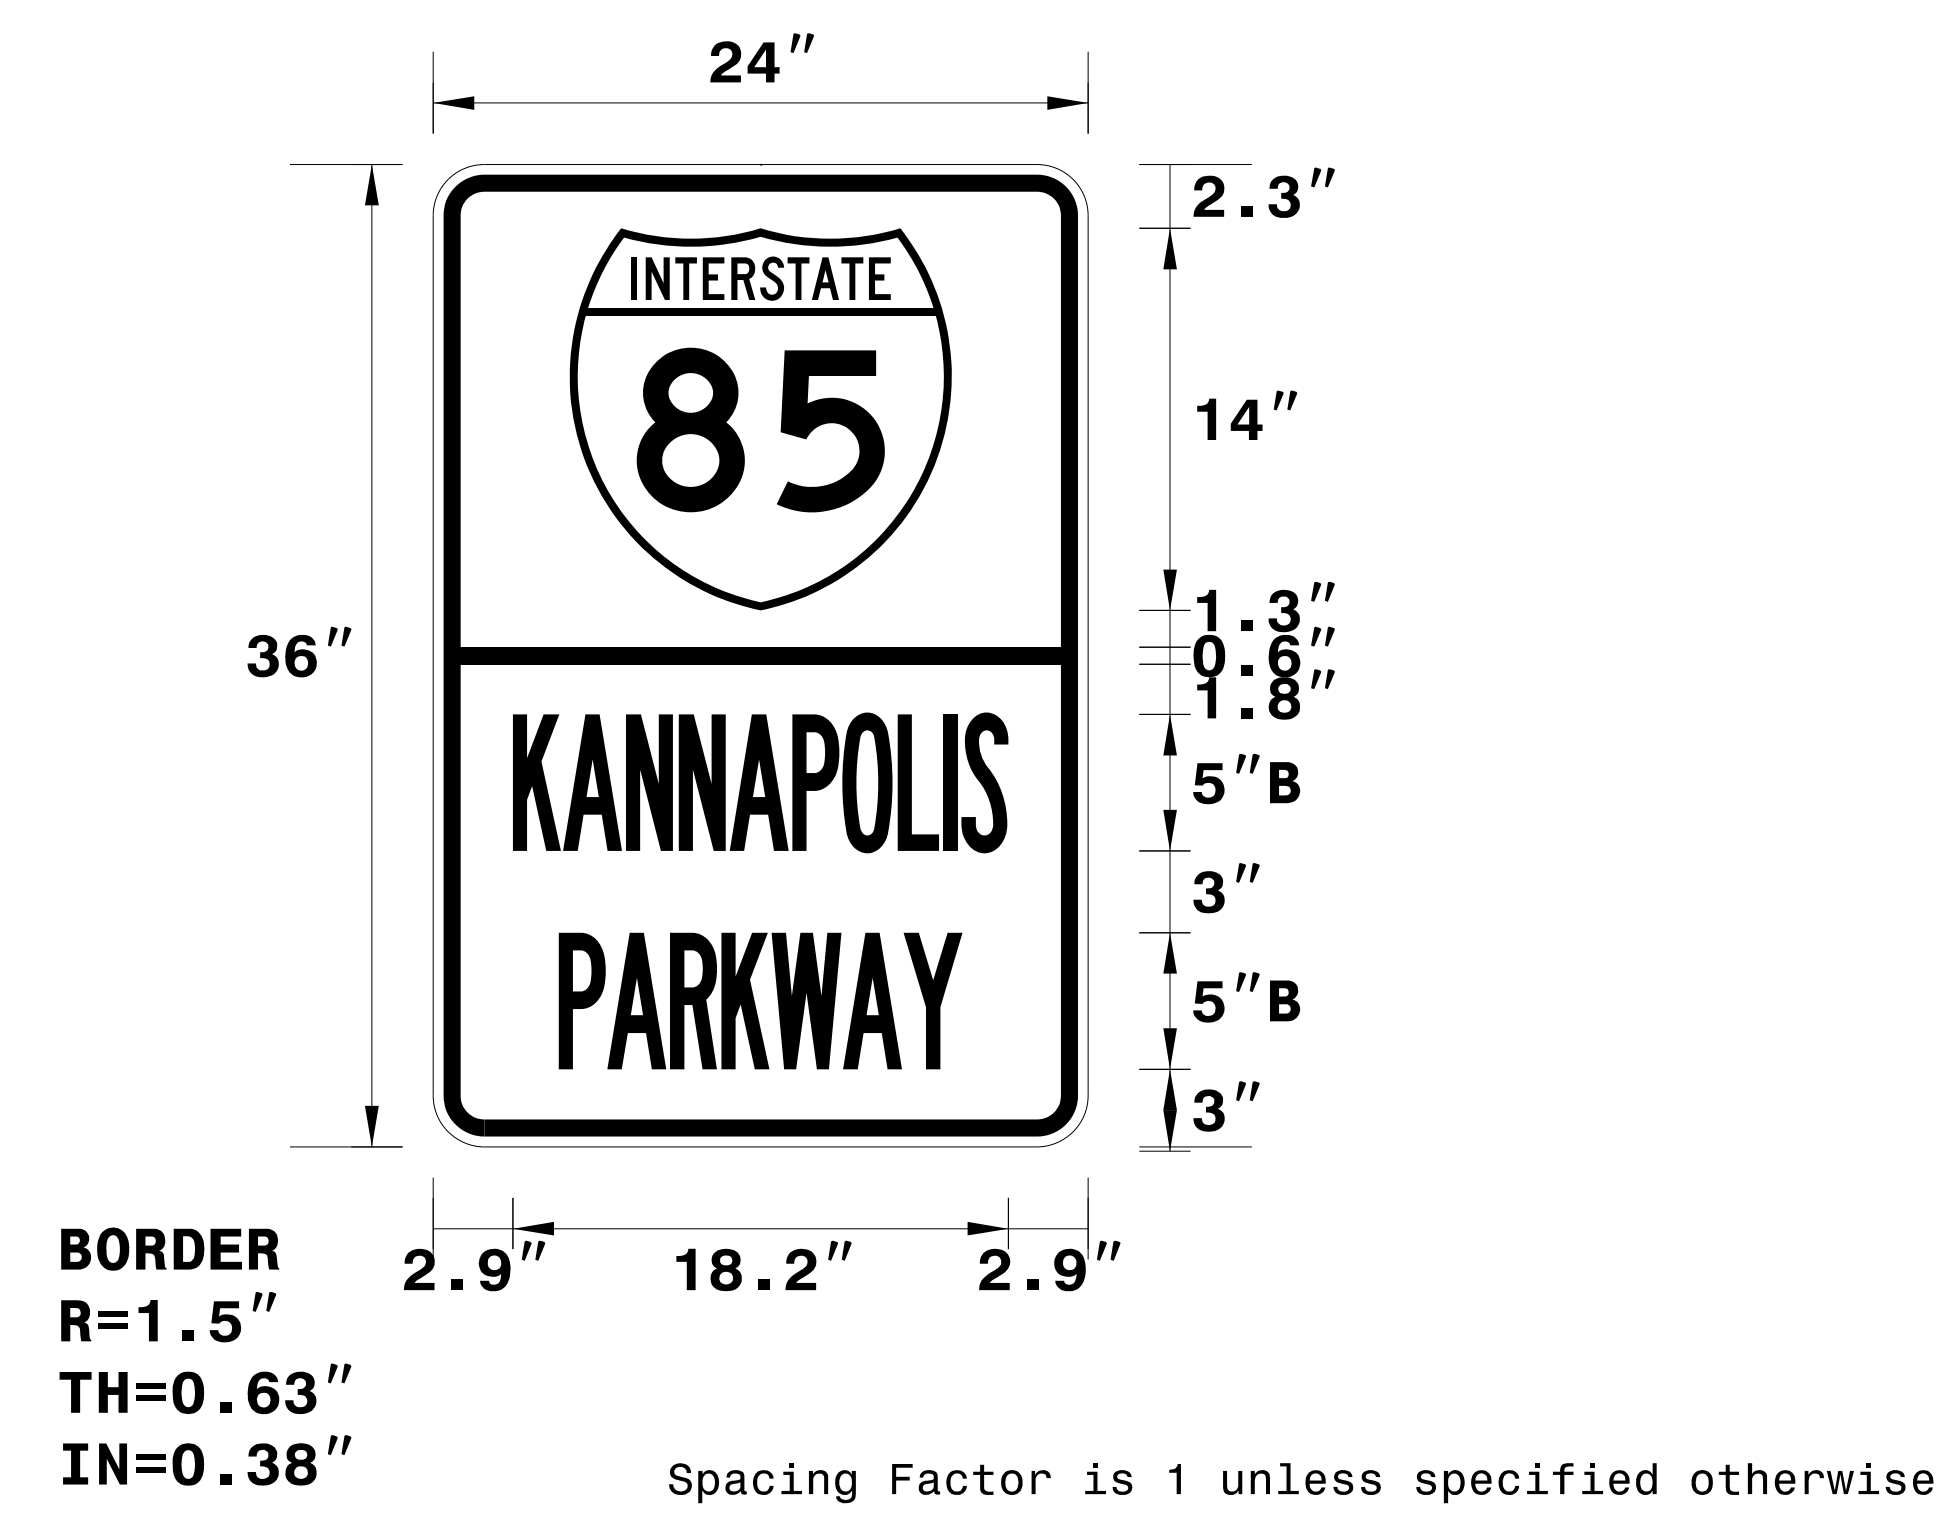

- USE NOTES: 1, 2 & 3**
- Legend and border(except those that are colored black) shall be direct applied Grade C sheeting.
 - Background shall be Grade C reflective sheeting.
 - Shields; A, B, and C type arrows shall be on 0.032" (0.8mm) aluminum and demountable.

LETTER POSITIONS

Letter spacings are to start of next letter

	K	A	N	N	A	P	O	L	I	S												Series/Size Text Length	
	2.9	1.8	2.3	1.9	1.9	2.3	1.8	2	1.7	0.7	1.7	2.9										B 2000 18.2	
		P	A	R	K	W	A	Y														B 2000 14.8	
	4.6	1.8	2.3	1.9	1.8	2.6	2.2	2.2	4.6														

FILENAME: Kannapolis Pkwy sign **NORTH CAROLINA D.O.T. SIGN DETAIL**

09/19/22
 P:\1\Projects\Users\01\HDR_US_East_01\Documents\5705\10029502\6.0_CAD_BIM\6.2_Work_In_Progress\Traffic\Signing\CADD\Signing_Layout_Plans\y4810k_sign_design_02a.dgn
 User: CHARRNDEN

SIGN DESIGNS