


NOT TO SCALE




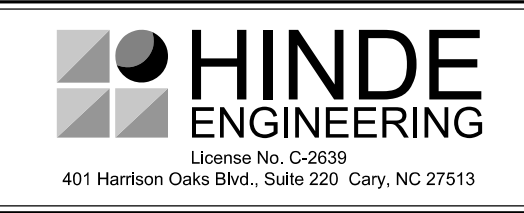


DOCUMENT NOT CONSIDERED FINAL UNLESS ALL SIGNATURES COMPLETED

PROJECT REFERENCE NO. Y-4810K	SHEET NO. UC-3B
DESIGNED BY: JKC	
DRAWN BY: JNA	
CHECKED BY: JKC	
APPROVED BY: CLS	
REVISED:	
NORTH CAROLINA DEPARTMENT OF TRANSPORTATION	
UTILITIES ENGINEERING SEC. PHONE: (919) 707-6690 FAX: (919) 250-4151	8/30/2022 UTILITY CONSTRUCTION PLANS ONLY

PROJECT TYPICAL DETAILS

UTILITY CONSTRUCTION

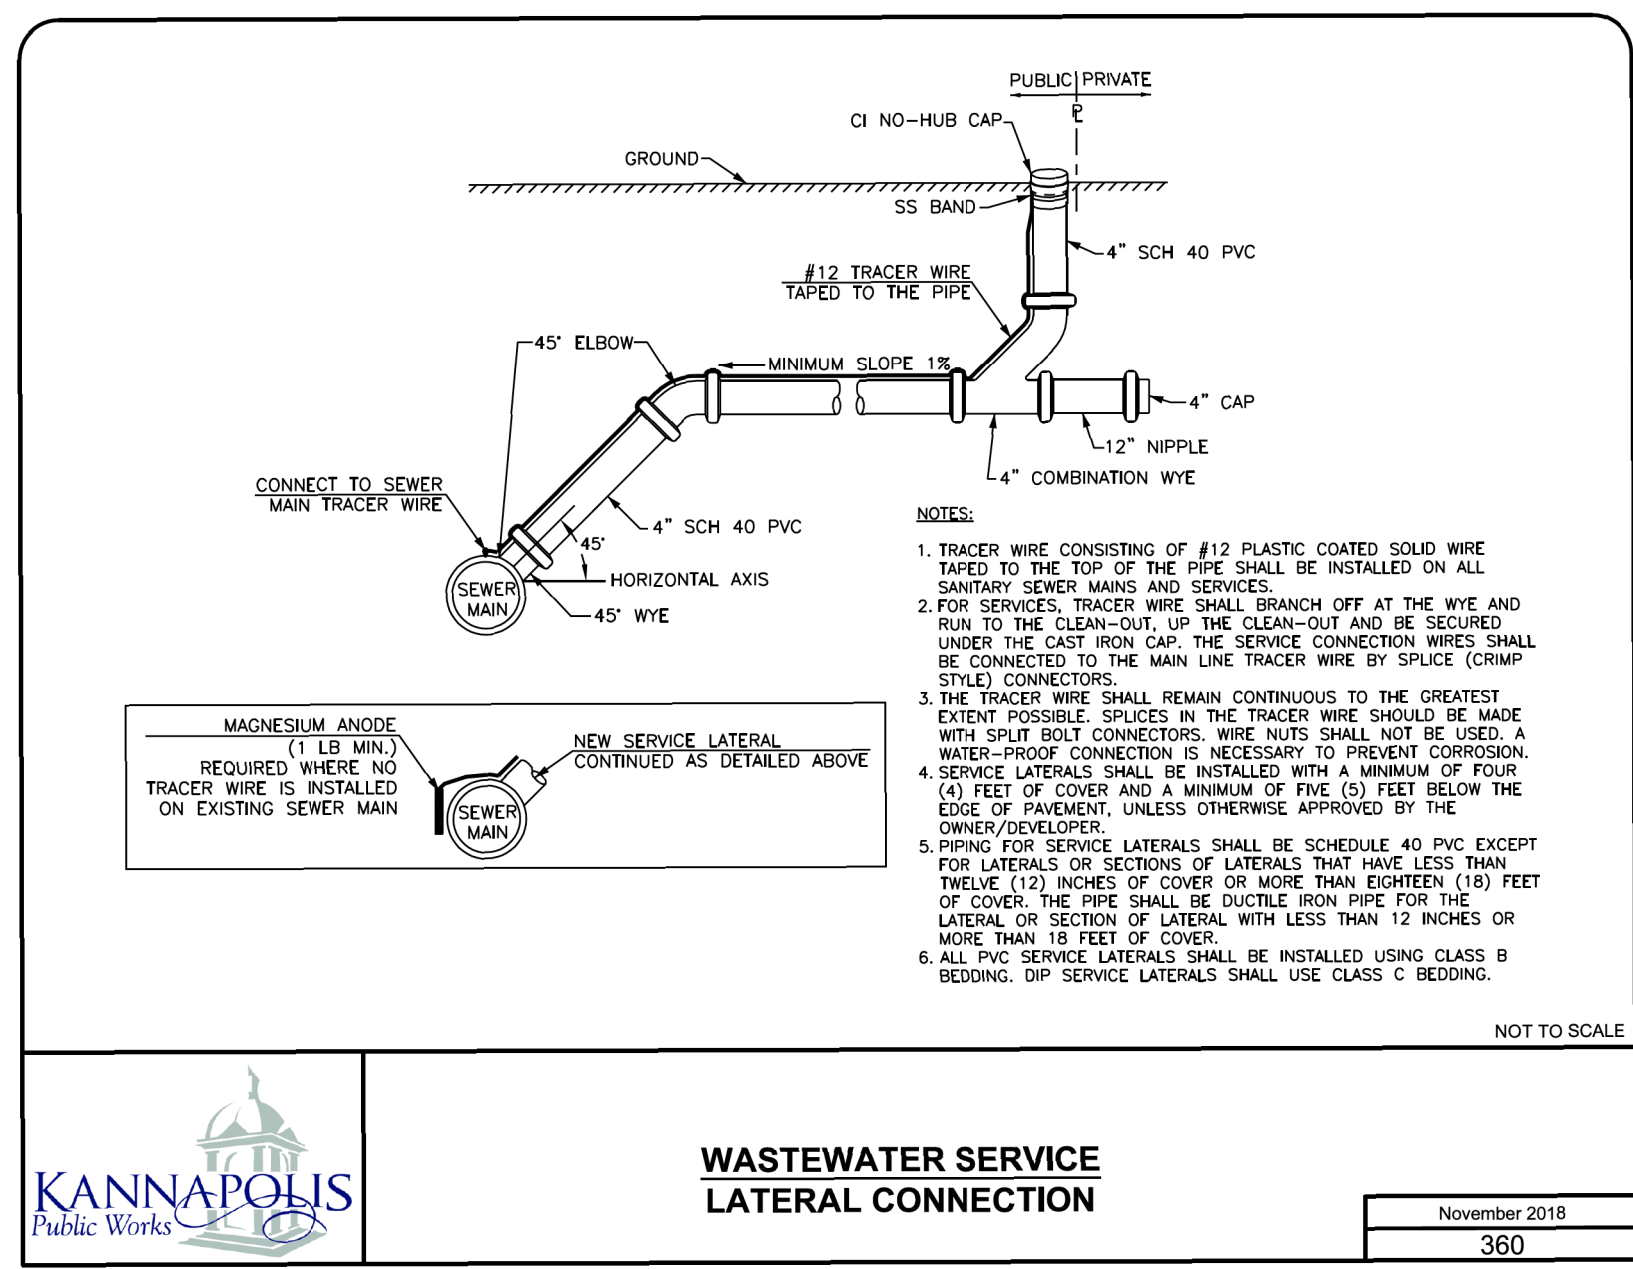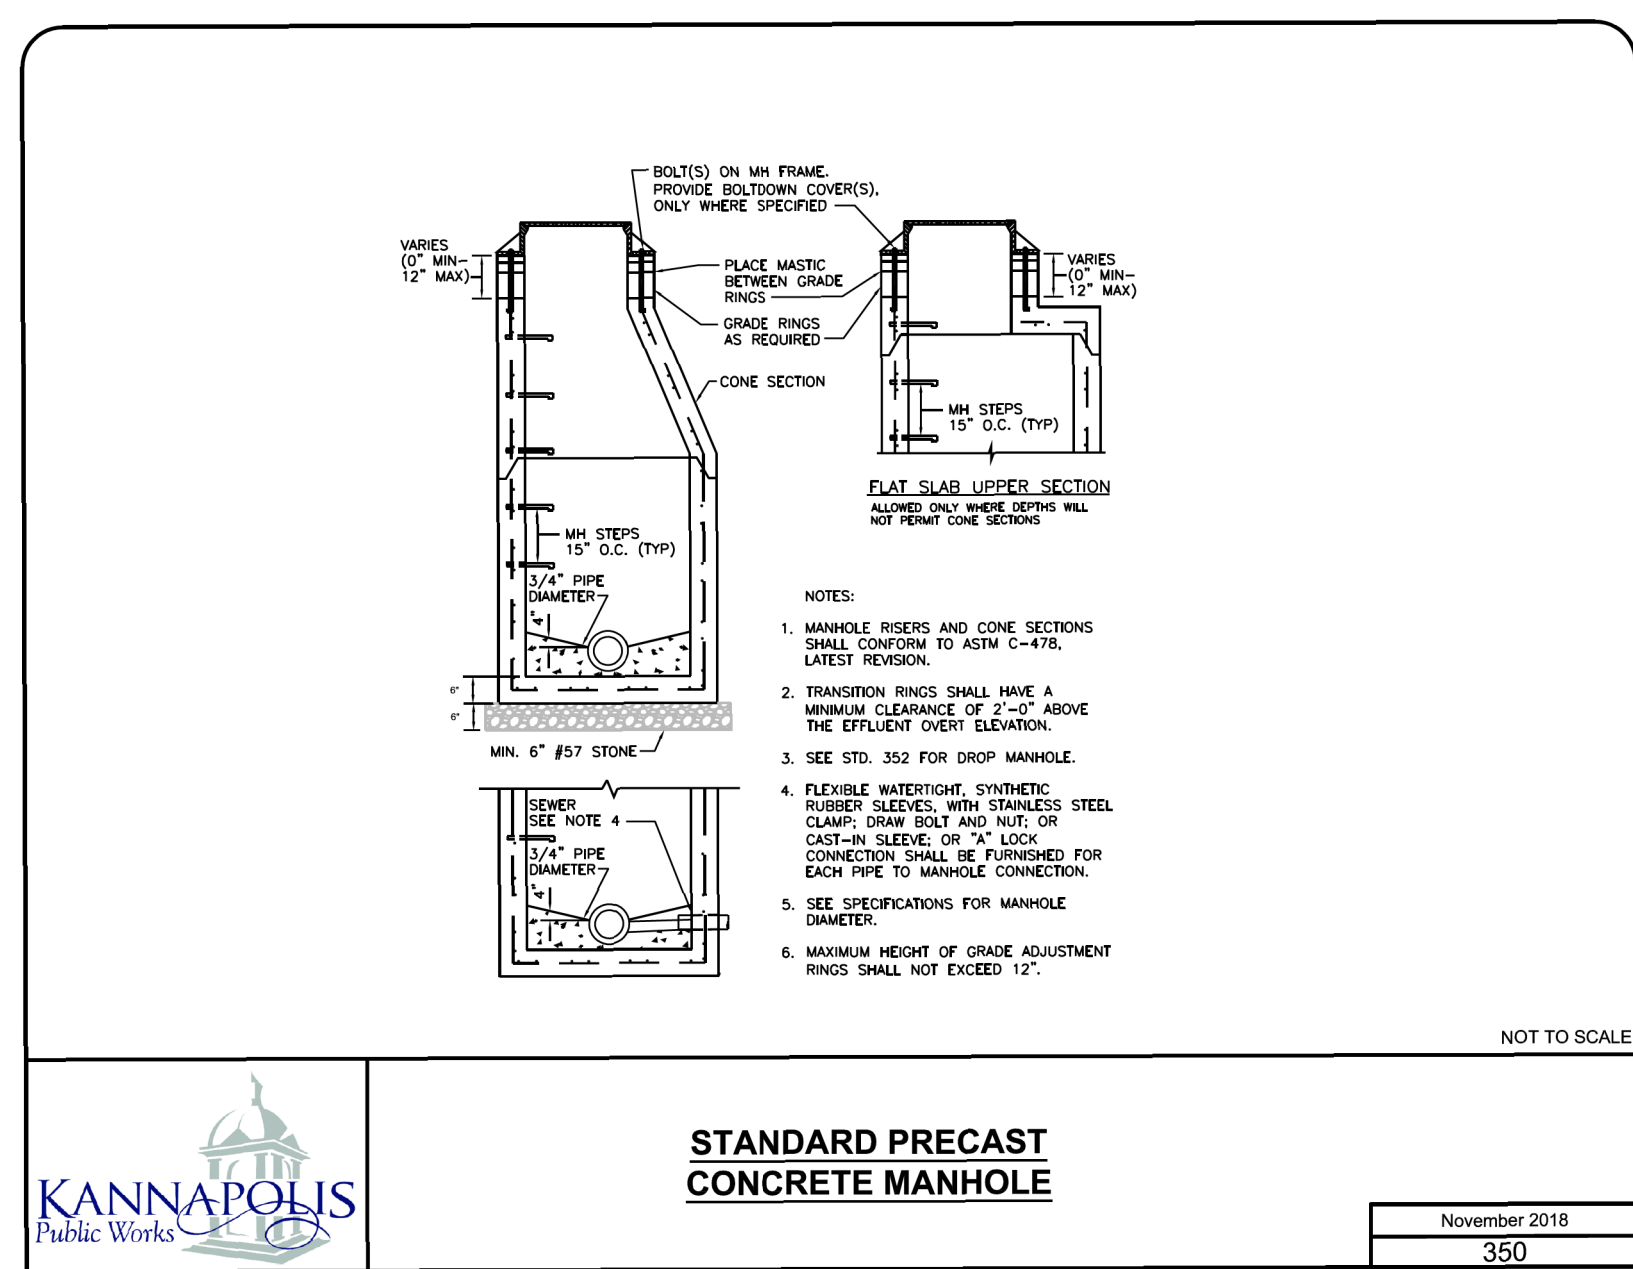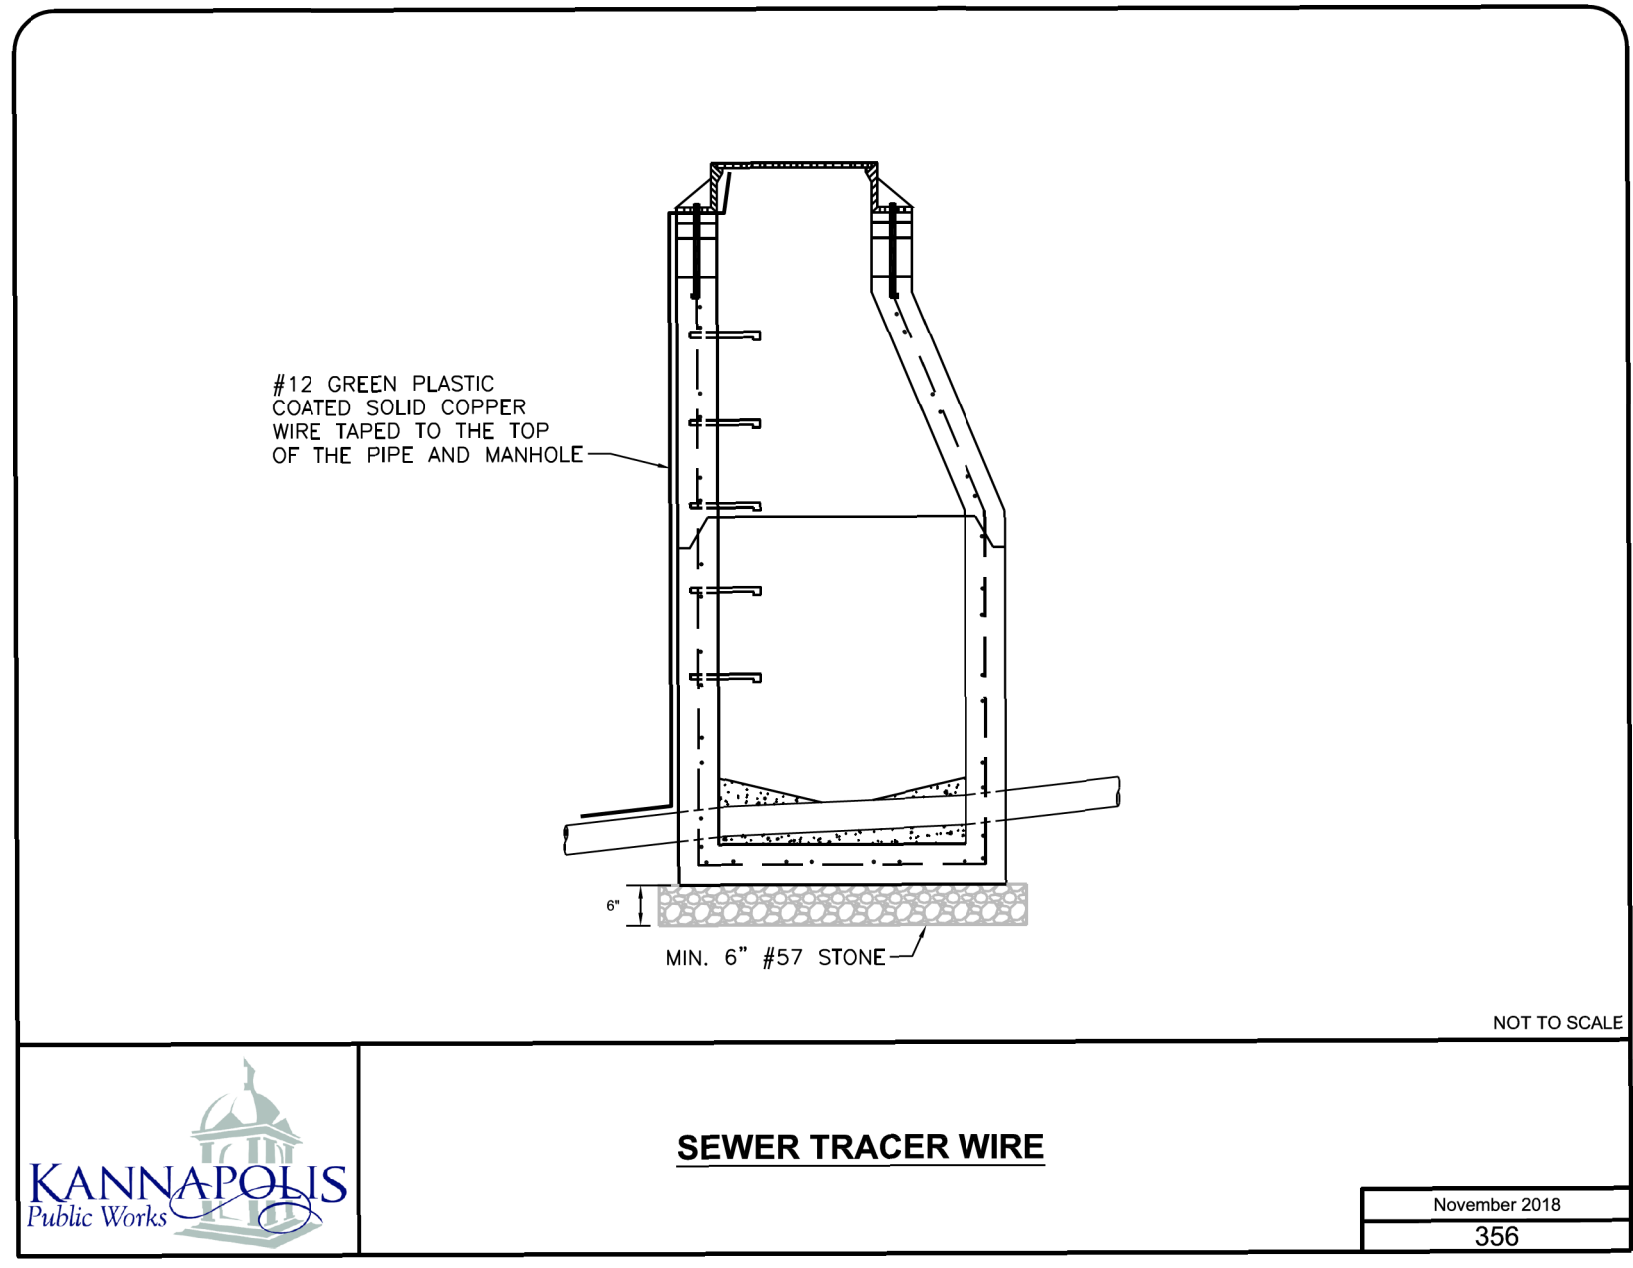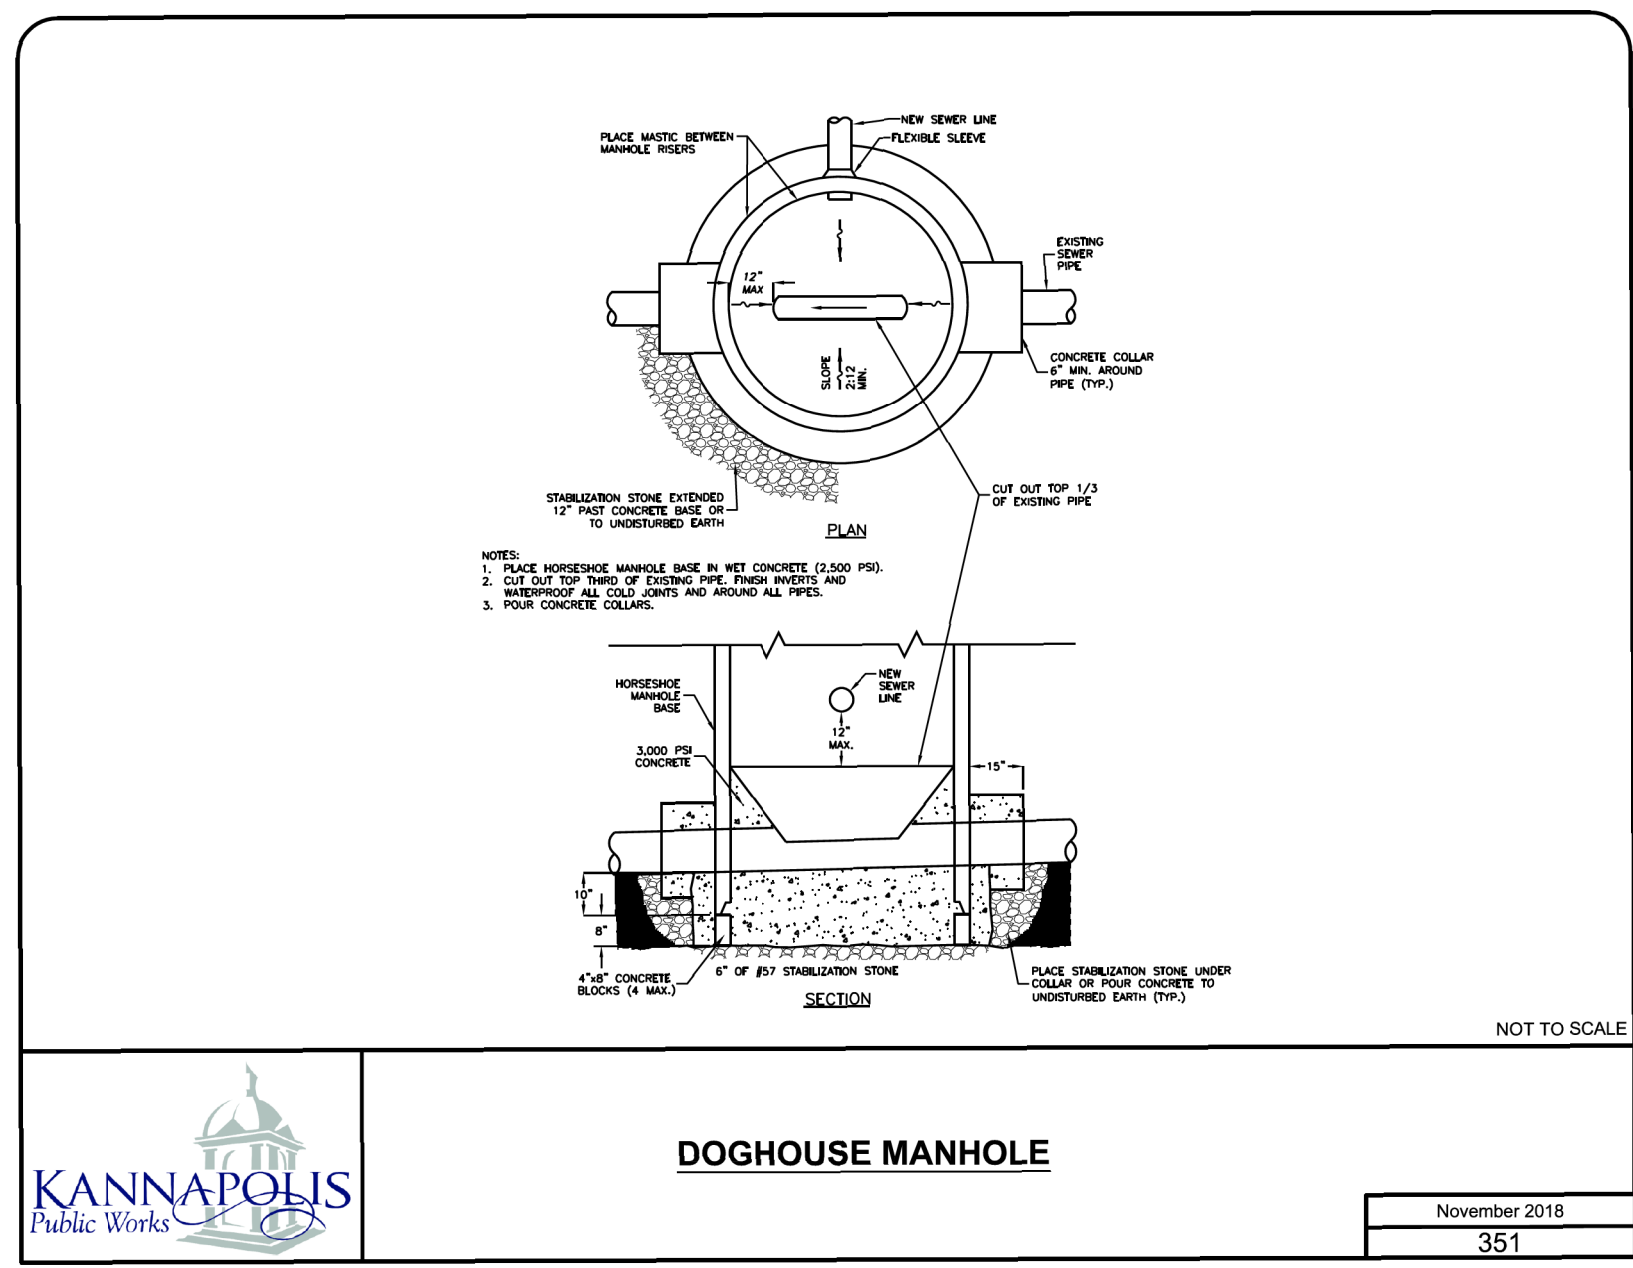

20-AUG-2022 16:45:45 PROJECTS\2017\A2017401.000\NCDOT_Y-4810K\Design\Utilities\Engineering\UC\ProJ\Y4810K_ut_dtl_UC03B_psh.dgn