


8/23/99



PROJ. REFERENCE NO.	SHEET NO.
Y-4810K	X-30

150 140 130 120 110 100 90 80 70 60 50 40 30 20 10 0 10 20 30 40 50 60 70 80 90 100 110 120 130 140 150

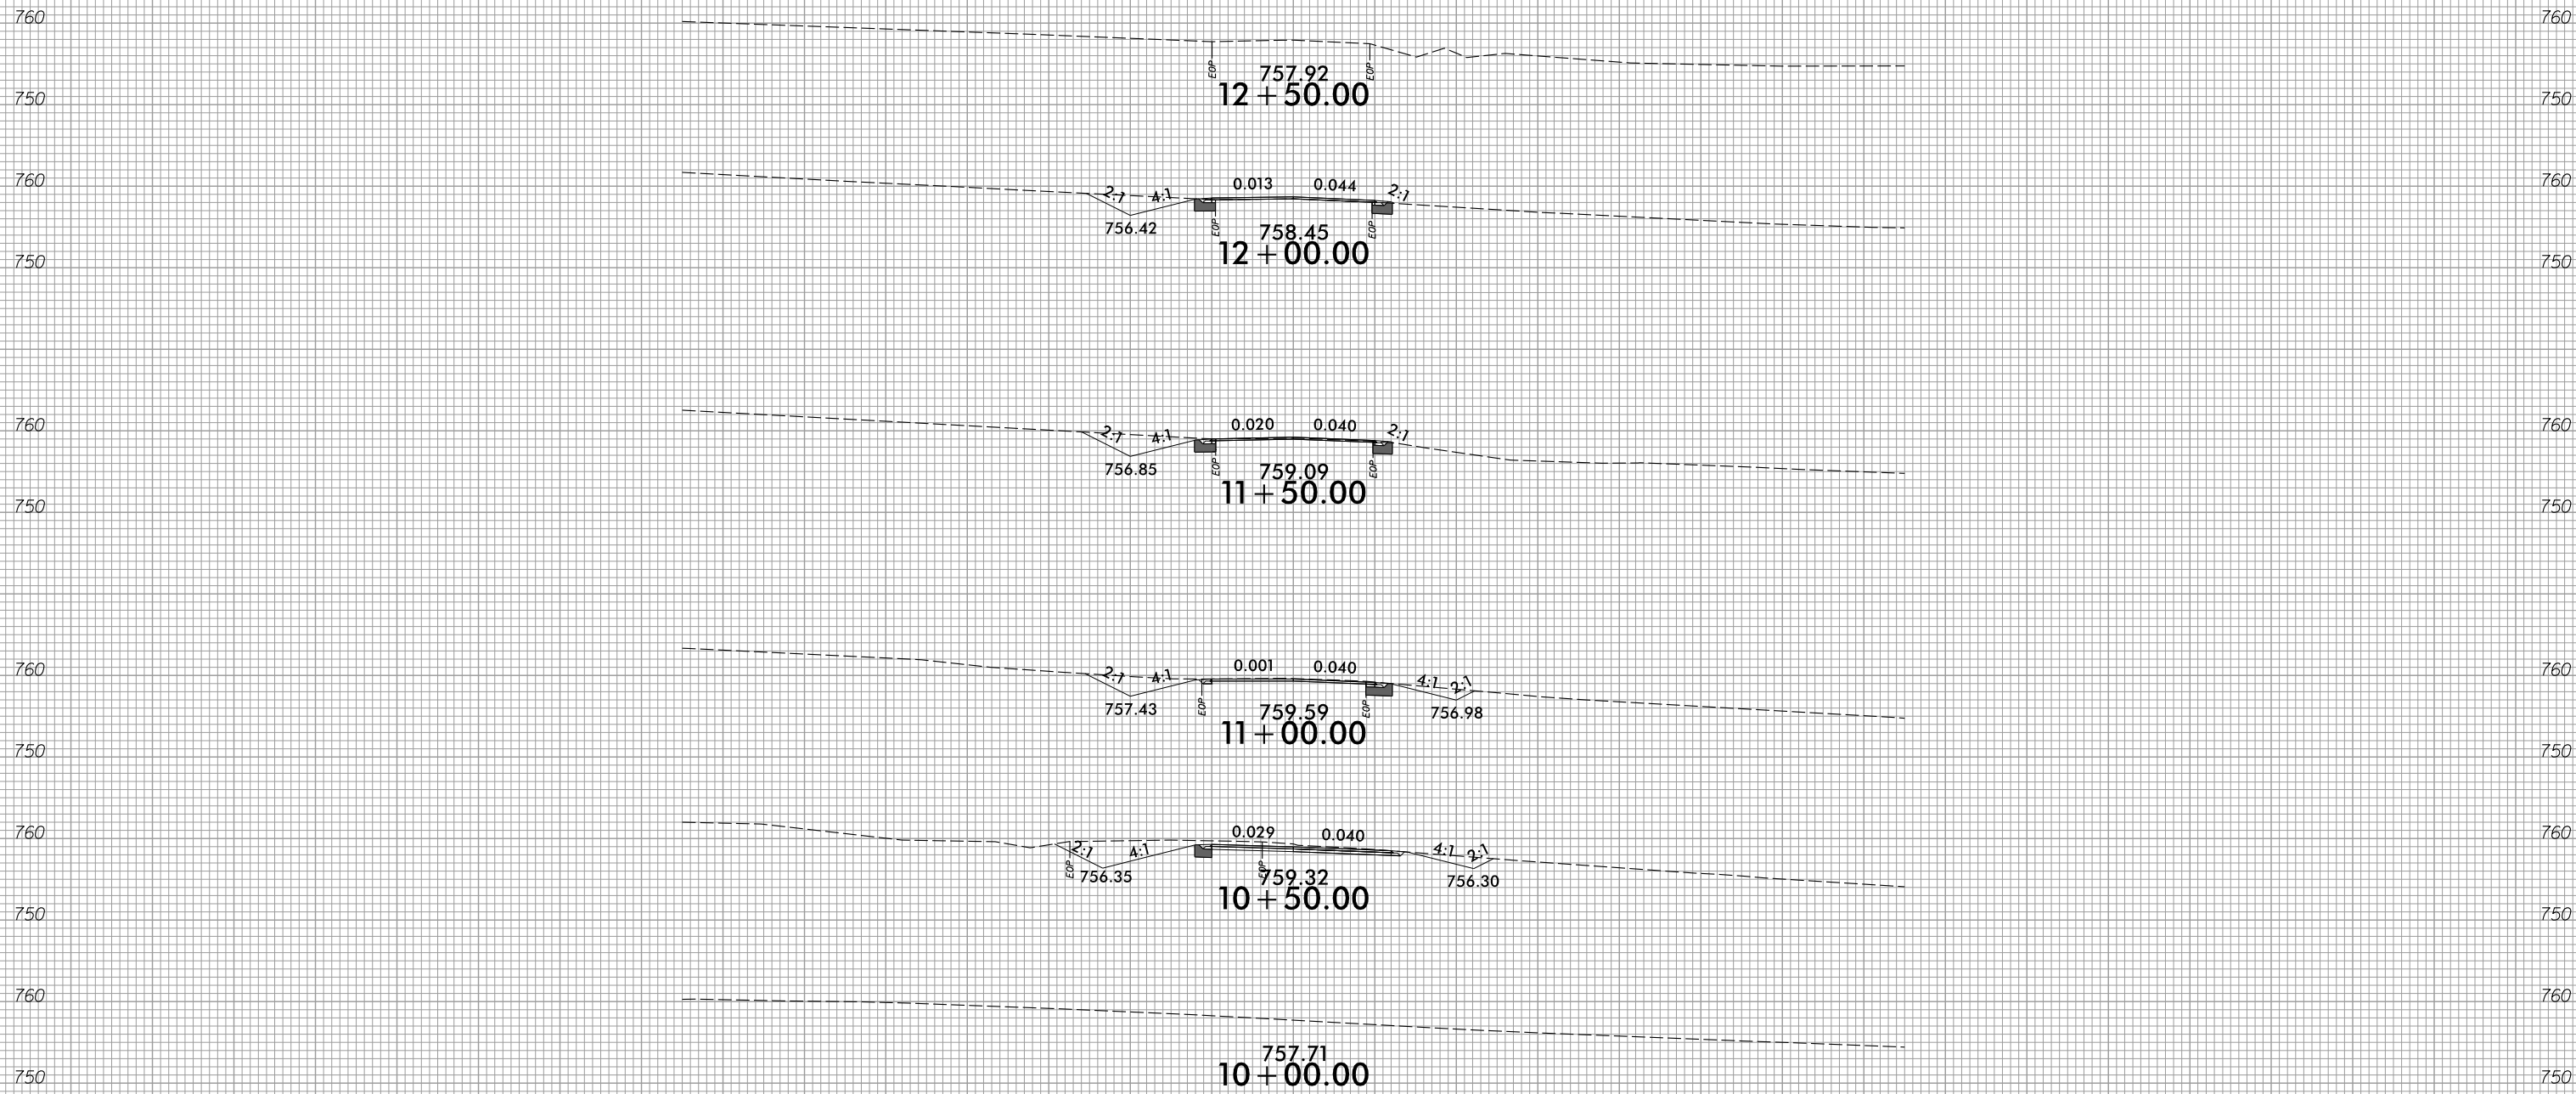

-Y3-

150 140 130 120 110 100 90 80 70 60 50 40 30 20 10 0 10 20 30 40 50 60 70 80 90 100 110 120 130 140 150

10/31/22 AM  
R:\Roads\Y4810K-r.dwg\_xpl-Y3.dgn  
P:\156855