


8/23/99

0 5 10	PROJ. REFERENCE NO.	SHEET NO.
	Y-4810K	X-35

150 140 130 120 110 100 90 80 70 60 50 40 30 20 10 0 10 20 30 40 50 60 70 80 90 100 110 120 130 140 150

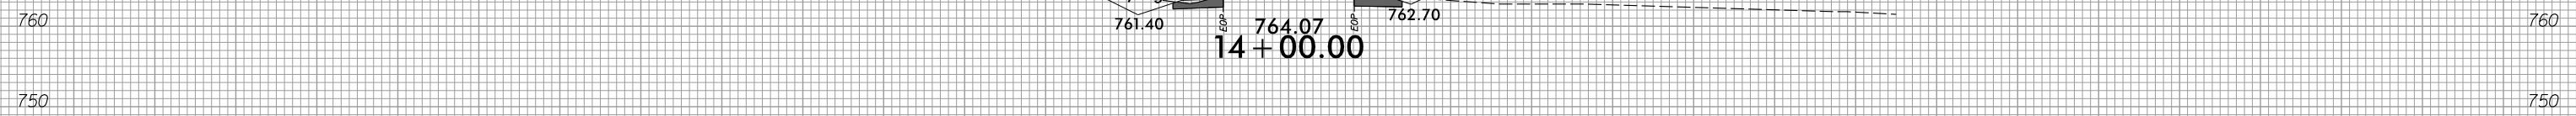

150 140 130 120 110 100 90 80 70 60 50 40 30 20 10 0 10 20 30 40 50 60 70 80 90 100 110 120 130 140 150

10:34:27 AM
 R:\Roads\y5\Xsec\Xpl\Y4810K-r.dwg_xpl_Y5B.dgn
 P:\156855