

07-SEP-2022 07:53 S:\Contracts\6) Proposed Resurfacing\2023-2024 Preservation\_ Resurfacing\C204790\_Camden-Currituck-Pasquotank\Design Files\2023CPT.01.07.20151.1\_D1\_DDC\_tsh1-tsh3.dgn 09/08/24

**CONTRACT: C204790 WBS PROJECT: 2023CPT.01.07.20151.1, ETC.**

STATE OF NORTH CAROLINA  
 DIVISION OF HIGHWAYS

# CURRITUCK COUNTY


STATE	STATE PROJECT REFERENCE NO.	SHEET NO.
N.C.	2023CPT.01.07.20151.1, ETC	2
	STATE PROJ. NO.	DESCRIPTION
	2023CPT.01.07.20271.1	PE, CONST

TYPE OF WORK: AST (MAT COAT), MILLING, RESURFACING & SHOULDER RECONSTRUCTION

LOCATION: MAP 7 - SR 1118 (FORBES / SOUTH BAYVIEW RD) FROM US 158 TO US 158

MAP 8 - SR 1132 (BARNARD RD) FROM SR 1131 TO US 158

MAP 9 - SR 1146 (SWAINS LANE) FROM DEAD END TO US 158

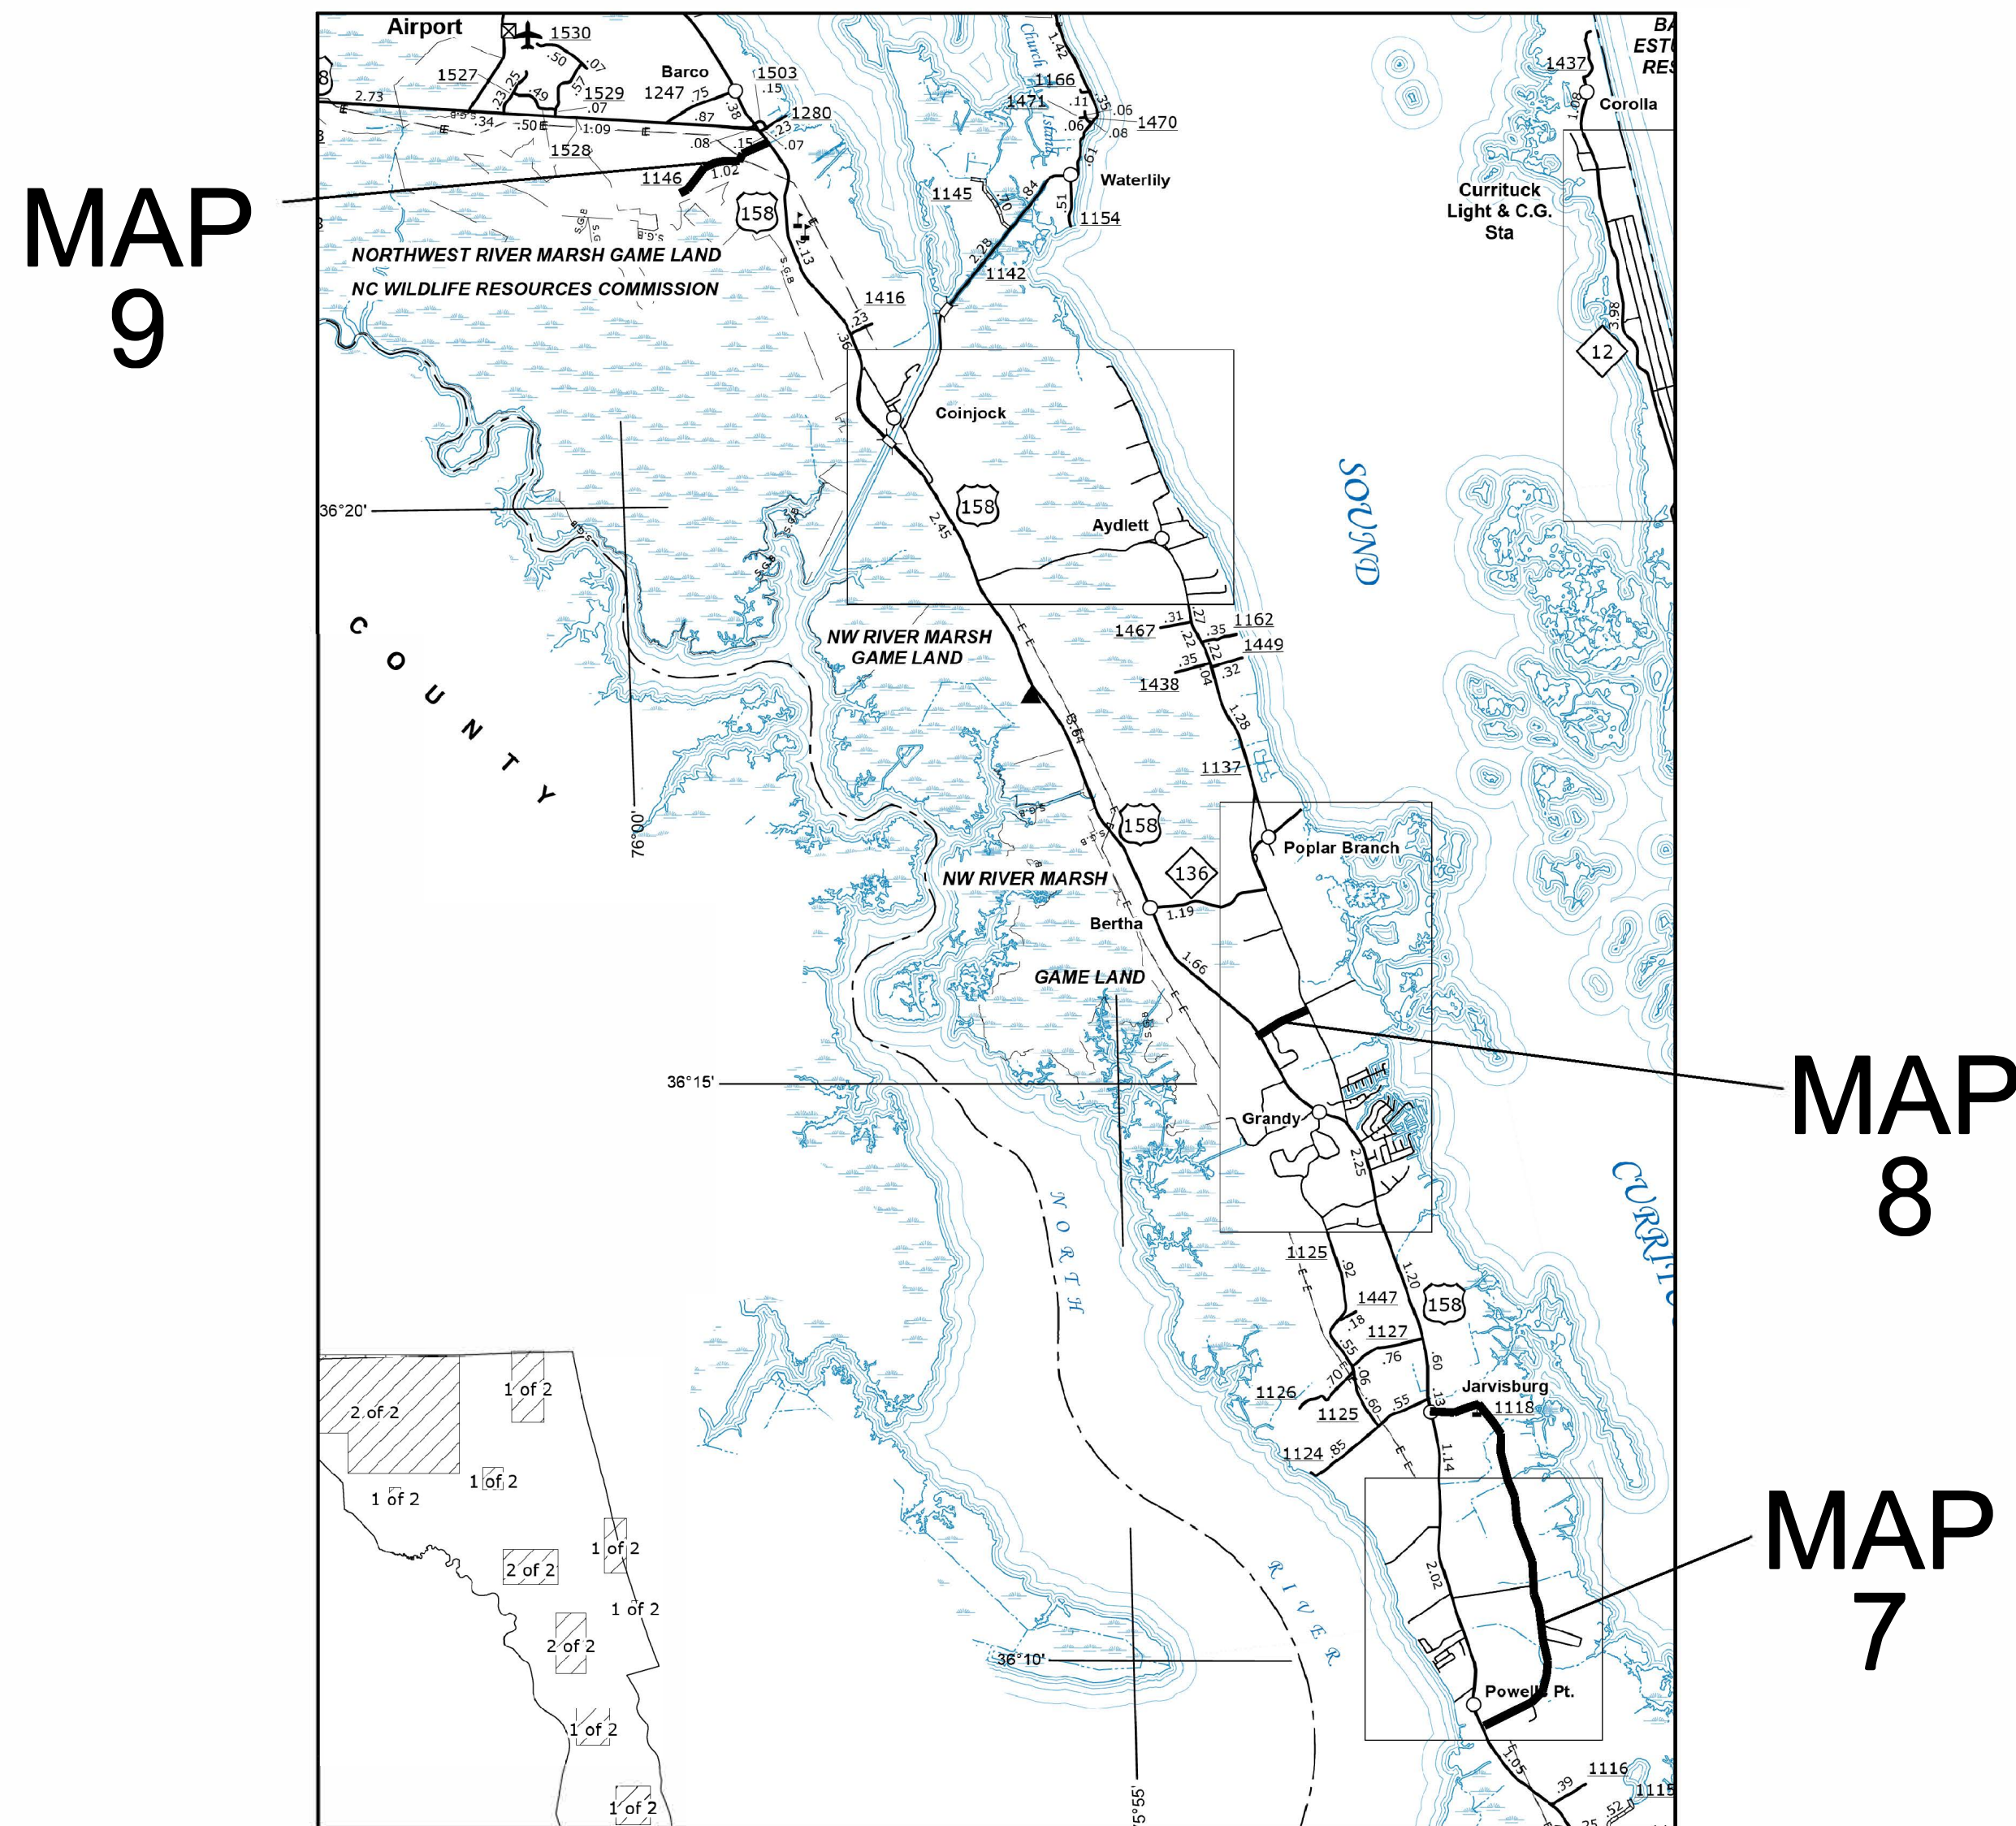

GRAPHIC SCALES

NTS

MAP LENGTH

MAP #7 = 4.11 MILES  
 MAP #8 = 0.51 MILES  
 MAP #9 = 0.82 MILES

Prepared in the Office of:  
**DIVISION ONE**  
**DIVISION OF HIGHWAYS**  
 113 AIRPORT DR., EDENTON, NC, 27932  
 2018 STANDARD SPECIFICATIONS

W.B. HOBBS, P.E.  
 DIVISION PROJECT TEAM LEAD

C. E. SLACHTA  
 DIVISION CONTRACT ENGINEER

S.P. FENWICK, PLS  
 DIVISION DESIGN ENGINEER

