


PROJECT REFERENCE NO.	SHEET NO.
2023CPT.09.06.20341	8

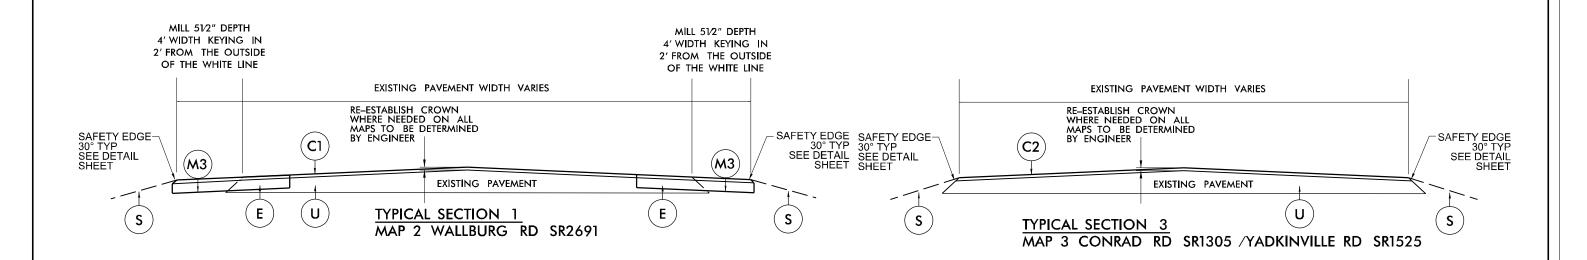

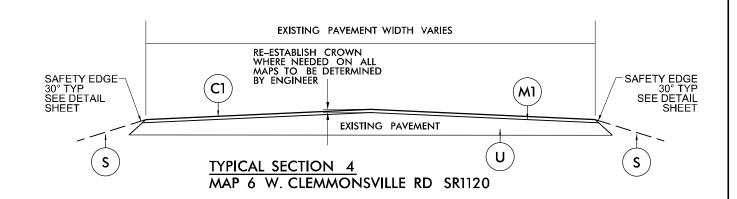

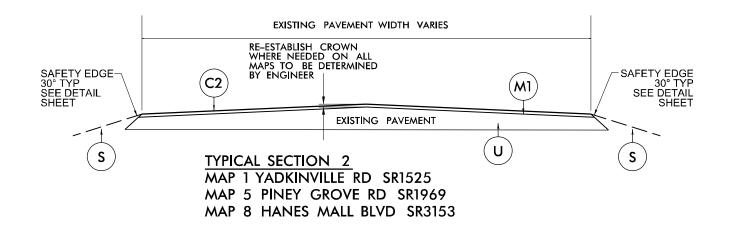

PAVEMENT SCHEDULE			
C1	PROP. APPROX. $1\frac{1}{2}''$ ASPHALT CONCRETE SURFACE COURSE, TYPE S9.5B, TO BE APPLIED AT AN AVERAGE RATE OF 165 LBS PER SQ YD.		
C2	PROP. APPROX. 1½" ASPHALT CONCRETE SURFACE COURSE, TYPE S9.5C, TO BE APPLIED AT AN AVERAGE RATE OF 168 LBS PER SQ YD.		
Е	PROP. APPROX. $5\frac{1}{2}$ " ASPHALT CONCRETE BASE COURSE, TYPE B25.0C, TO BE APPLIED AT AN AVERAGE RATE OF 627 LBS PER SQ YD.		
F	ASPHALT SURFACE TREAMENT, MATCOAT, #67 STONE TO BE APPLIED AT AN AVERAGE RATE OF 38 LBS PER SY YD, EMULSION RATE OF 0.40 GAL PER SY YD		
М	MILL ASPHALT PAVEMENT, 0" TO $1\frac{1}{2}$ "		
M1	MILL ASPHALT PAVEMENT, 1½" DEPTH		
M2	MILL ASPHALT PAVEMENT, 0" TO $2\frac{1}{2}$ "		
М3	MILL ASPHALT PAVEMENT/SHOULDER, $5\frac{1}{2}$ " DEPTH		
S	SHOULDER RECONSTRUCTION (SEE DETAIL)		
U	EXISTING PAVEMENT		