



DETAILS OF PATCHING EXISTING PAVEMENT PRIOR TO RESURFACING

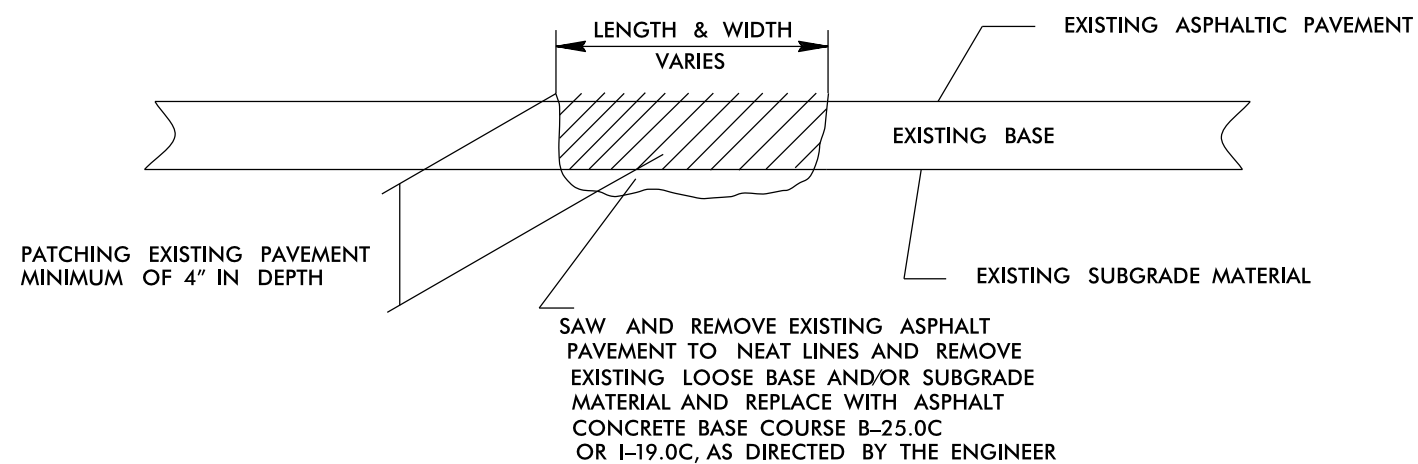

PAVEMENT TIE-IN DETAIL

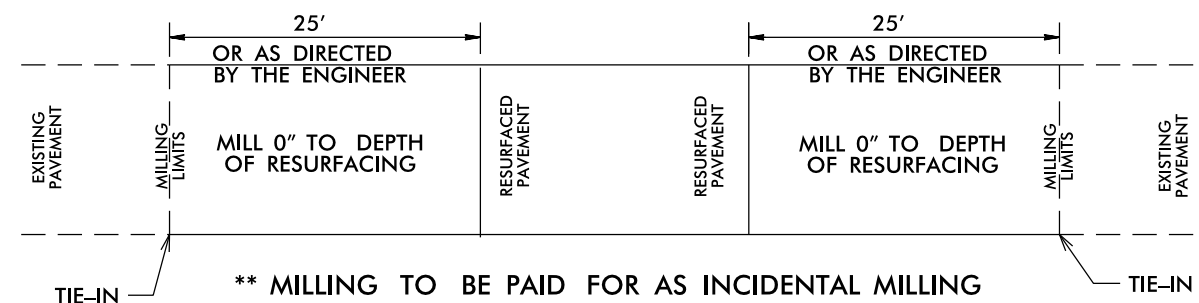

PROJECT NOTES

- PAINT MARKINGS INCLUDED FOR MILLING ON MAPS 1-6.
- ONE COAT OF PAINT MARKINGS TO BE APPLIED ON MAPS 7-12. PERMANENT MARKINGS TO BE HANDLED ON A LATER PROJECT.