
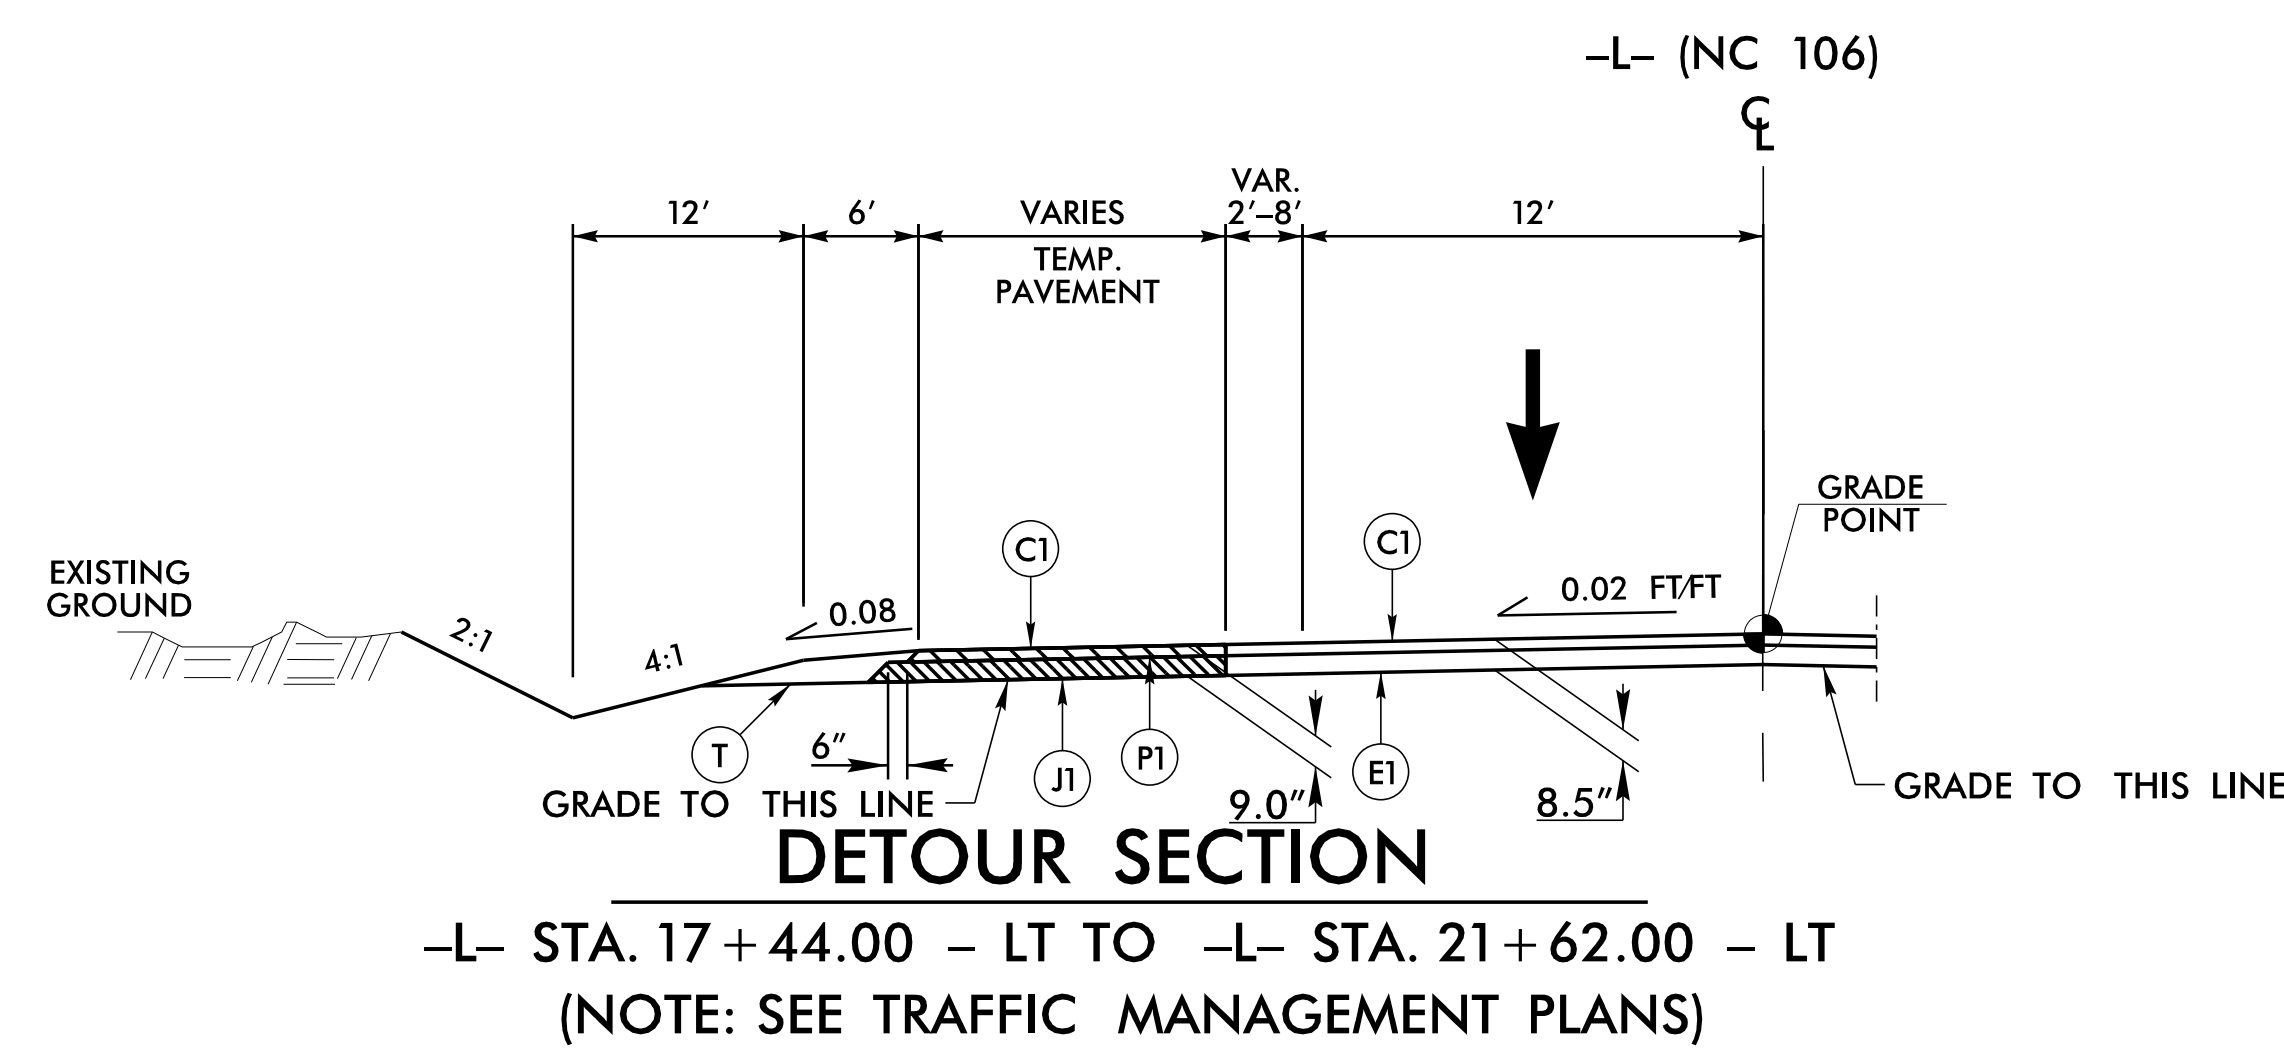


6/2/2022

PROJECT REFERENCE NO. <i>BR-0029</i>	SHEET NO. <i>2A-2</i>
ROADWAY DESIGN ENGINEER SEAL 019740 <i>CHRISTOPHER KEN HAIR</i>	PAVEMENT DESIGN ENGINEER 3/22/2022 SEAL 022896 <i>CLARK S. MORRISON</i>
DOCUMENT NOT CONSIDERED FINAL UNLESS ALL SIGNATURES COMPLETED PLANS PREPARED BY: <b>DRMP</b> DRMP, INC. 4235 SOUTH STREAM BLVD., SUITE 150 CHARLOTTE, NC 28217 NC LICENSE NO. C-2213 (7/04) 332-2289	

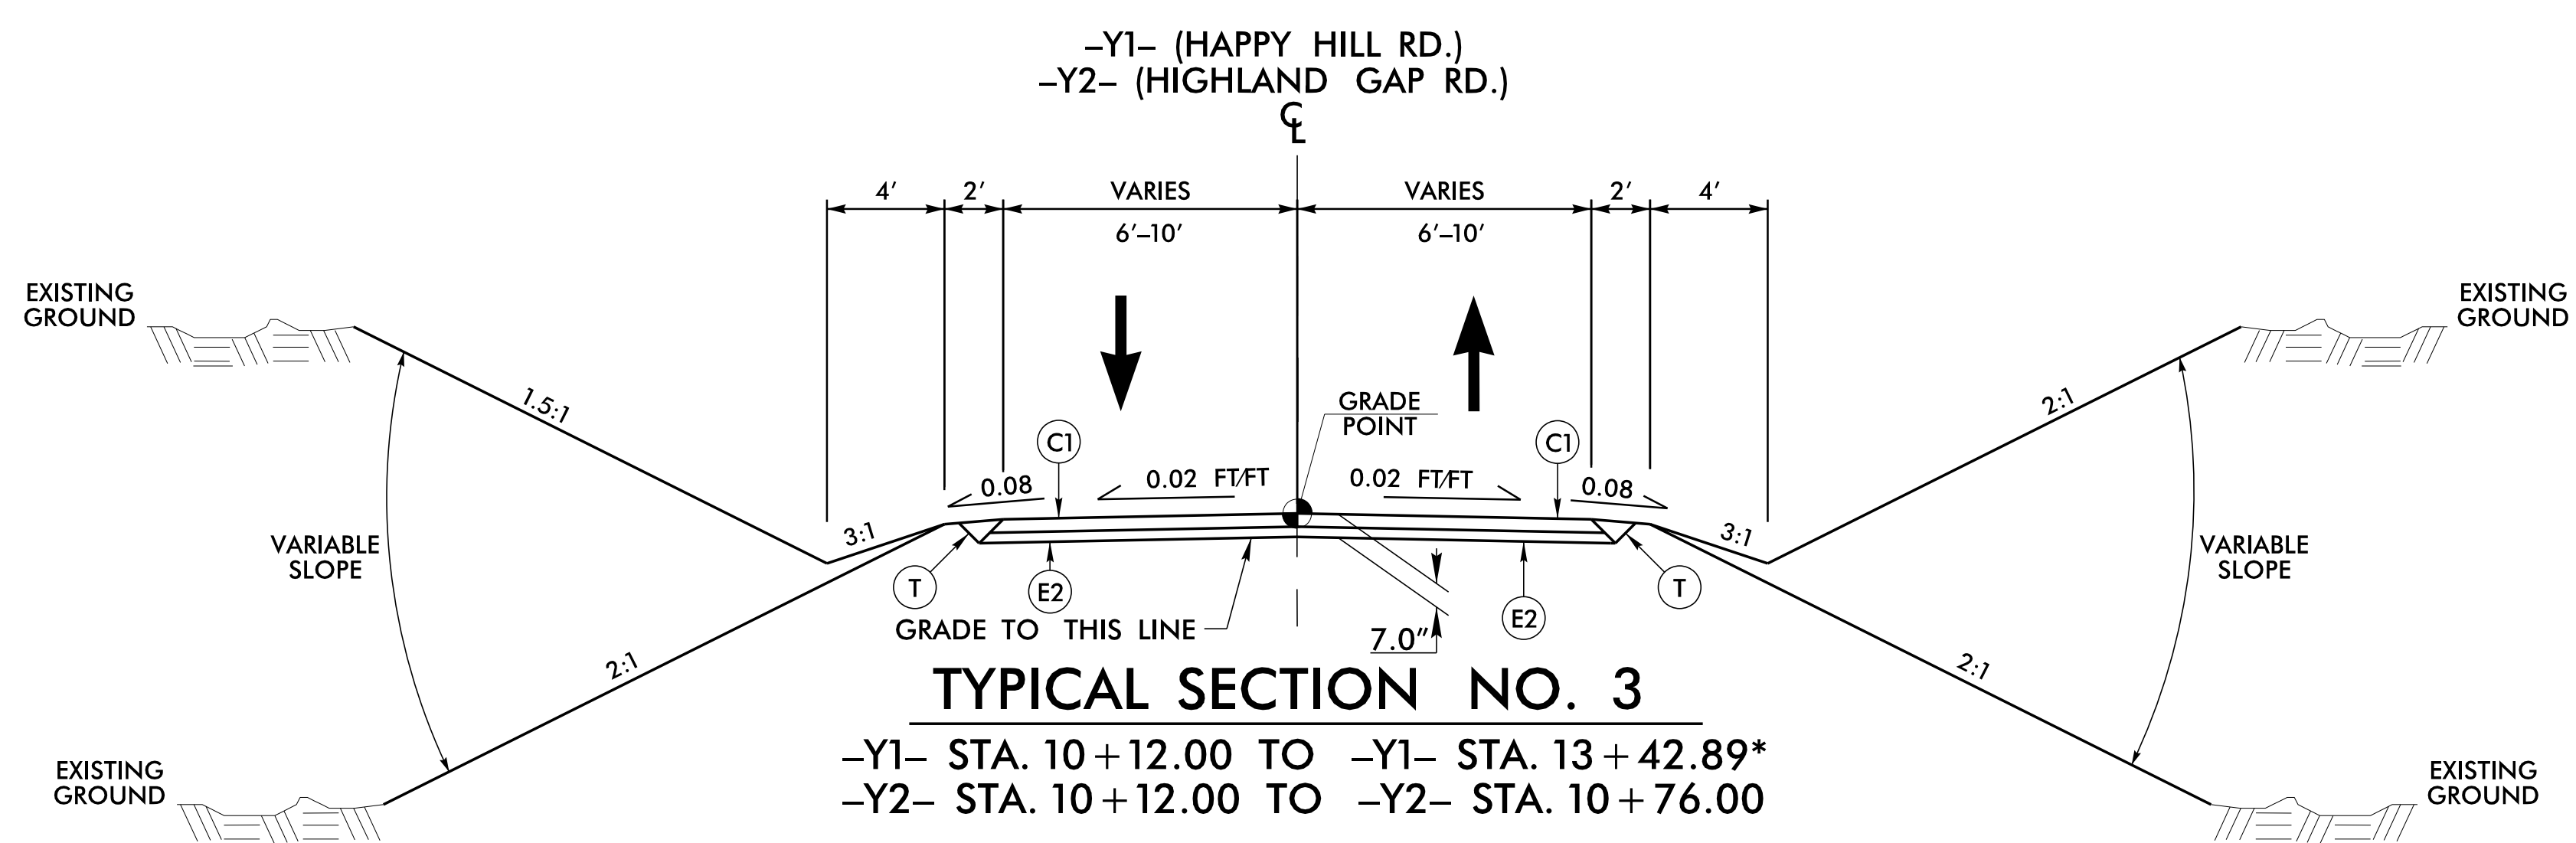

PAVEMENT SCHEDULE	
FINAL PAVEMENT DESIGN	
C1	3" S9.5B
C2	VAR. DEPTH S9.5B
E1	5.5" B25.0C
E2	4" B25.0C
E3	VAR. DEPTH B25.0C
J1	6" ABC
P1	PRIME COAT
R1	EXPRESSWAY GUTTER
R2	SHLDR. BERM GUTTER
T	EARTH MATERIAL
U	EXIST. PAVEMENT
W1	WEDGING

\* USE IN CONJUNCTION WITH EXPRESSWAY GUTTER DETAIL FOR -Y1-.

3/1/2022 3:05:55 PM  
 R:\BR0029\Roadway\Project\BR0029\_Rdy\_1.ypr.dgn  
 DWGTEXT