
## ROADWAY STANDARD DRAWINGS

THE FOLLOWING ROADWAY STANDARDS AS SHOWN IN "ROADWAY STANDARD DRAWINGS" -N.C. DEPARTMENT OF TRANSPORTATION - RALEIGH, N.C., DATED JANUARY 2018 ARE APPLICABLE TO THIS PROJECT AND BY REFERENCE HEREBY ARE CONSIDERED A PART OF THESE PLANS:

STD. NO.

TITLE

1101.01	WORK ZONE WARNING SIGNS
1101.02	TEMPORARY LANE CLOSURES
1101.03	TEMPORARY ROAD CLOSURES
1101.04	TEMPORARY SHOULDER CLOSURES
1101.06	WARNING SIGNS FOR BLASTING ZONES
1101.11	TRAFFIC CONTROL DESIGN TABLES
1110.01	STATIONARY WORK ZONE SIGNS
1110.02	PORTABLE WORK ZONE SIGNS
1130.01	DRUMS
1135.01	CONES
1145.01	BARRICADES
1150.01	FLAGGING DEVICES
1160.01	TEMPORARY CRASH CUSHION
1165.01	TRUCK MOUNTED ATTENUATOR
1170.01	PORTABLE CONCRETE BARRIER
1180.01	SKINNY DRUMS
1205.01	PAVEMENT MARKINGS - LINE TYPES AND OFFSETS
1205.02	PAVEMENT MARKINGS - TWO LANE AND MULTILANE ROA
1205.08	PAVEMENT MARKINGS - SYMBOLS AND WORD MESSAGES
1205.12	PAVEMENT MARKINGS - BRIDGES
1261.01	GUARDRAIL AND BARRIER DELINEATORS - INSTALLAT
1261.02	GUARDRAIL AND BARRIER DELINEATORS - TYPES AND
1262.01	GUARDRAIL END DELINEATION

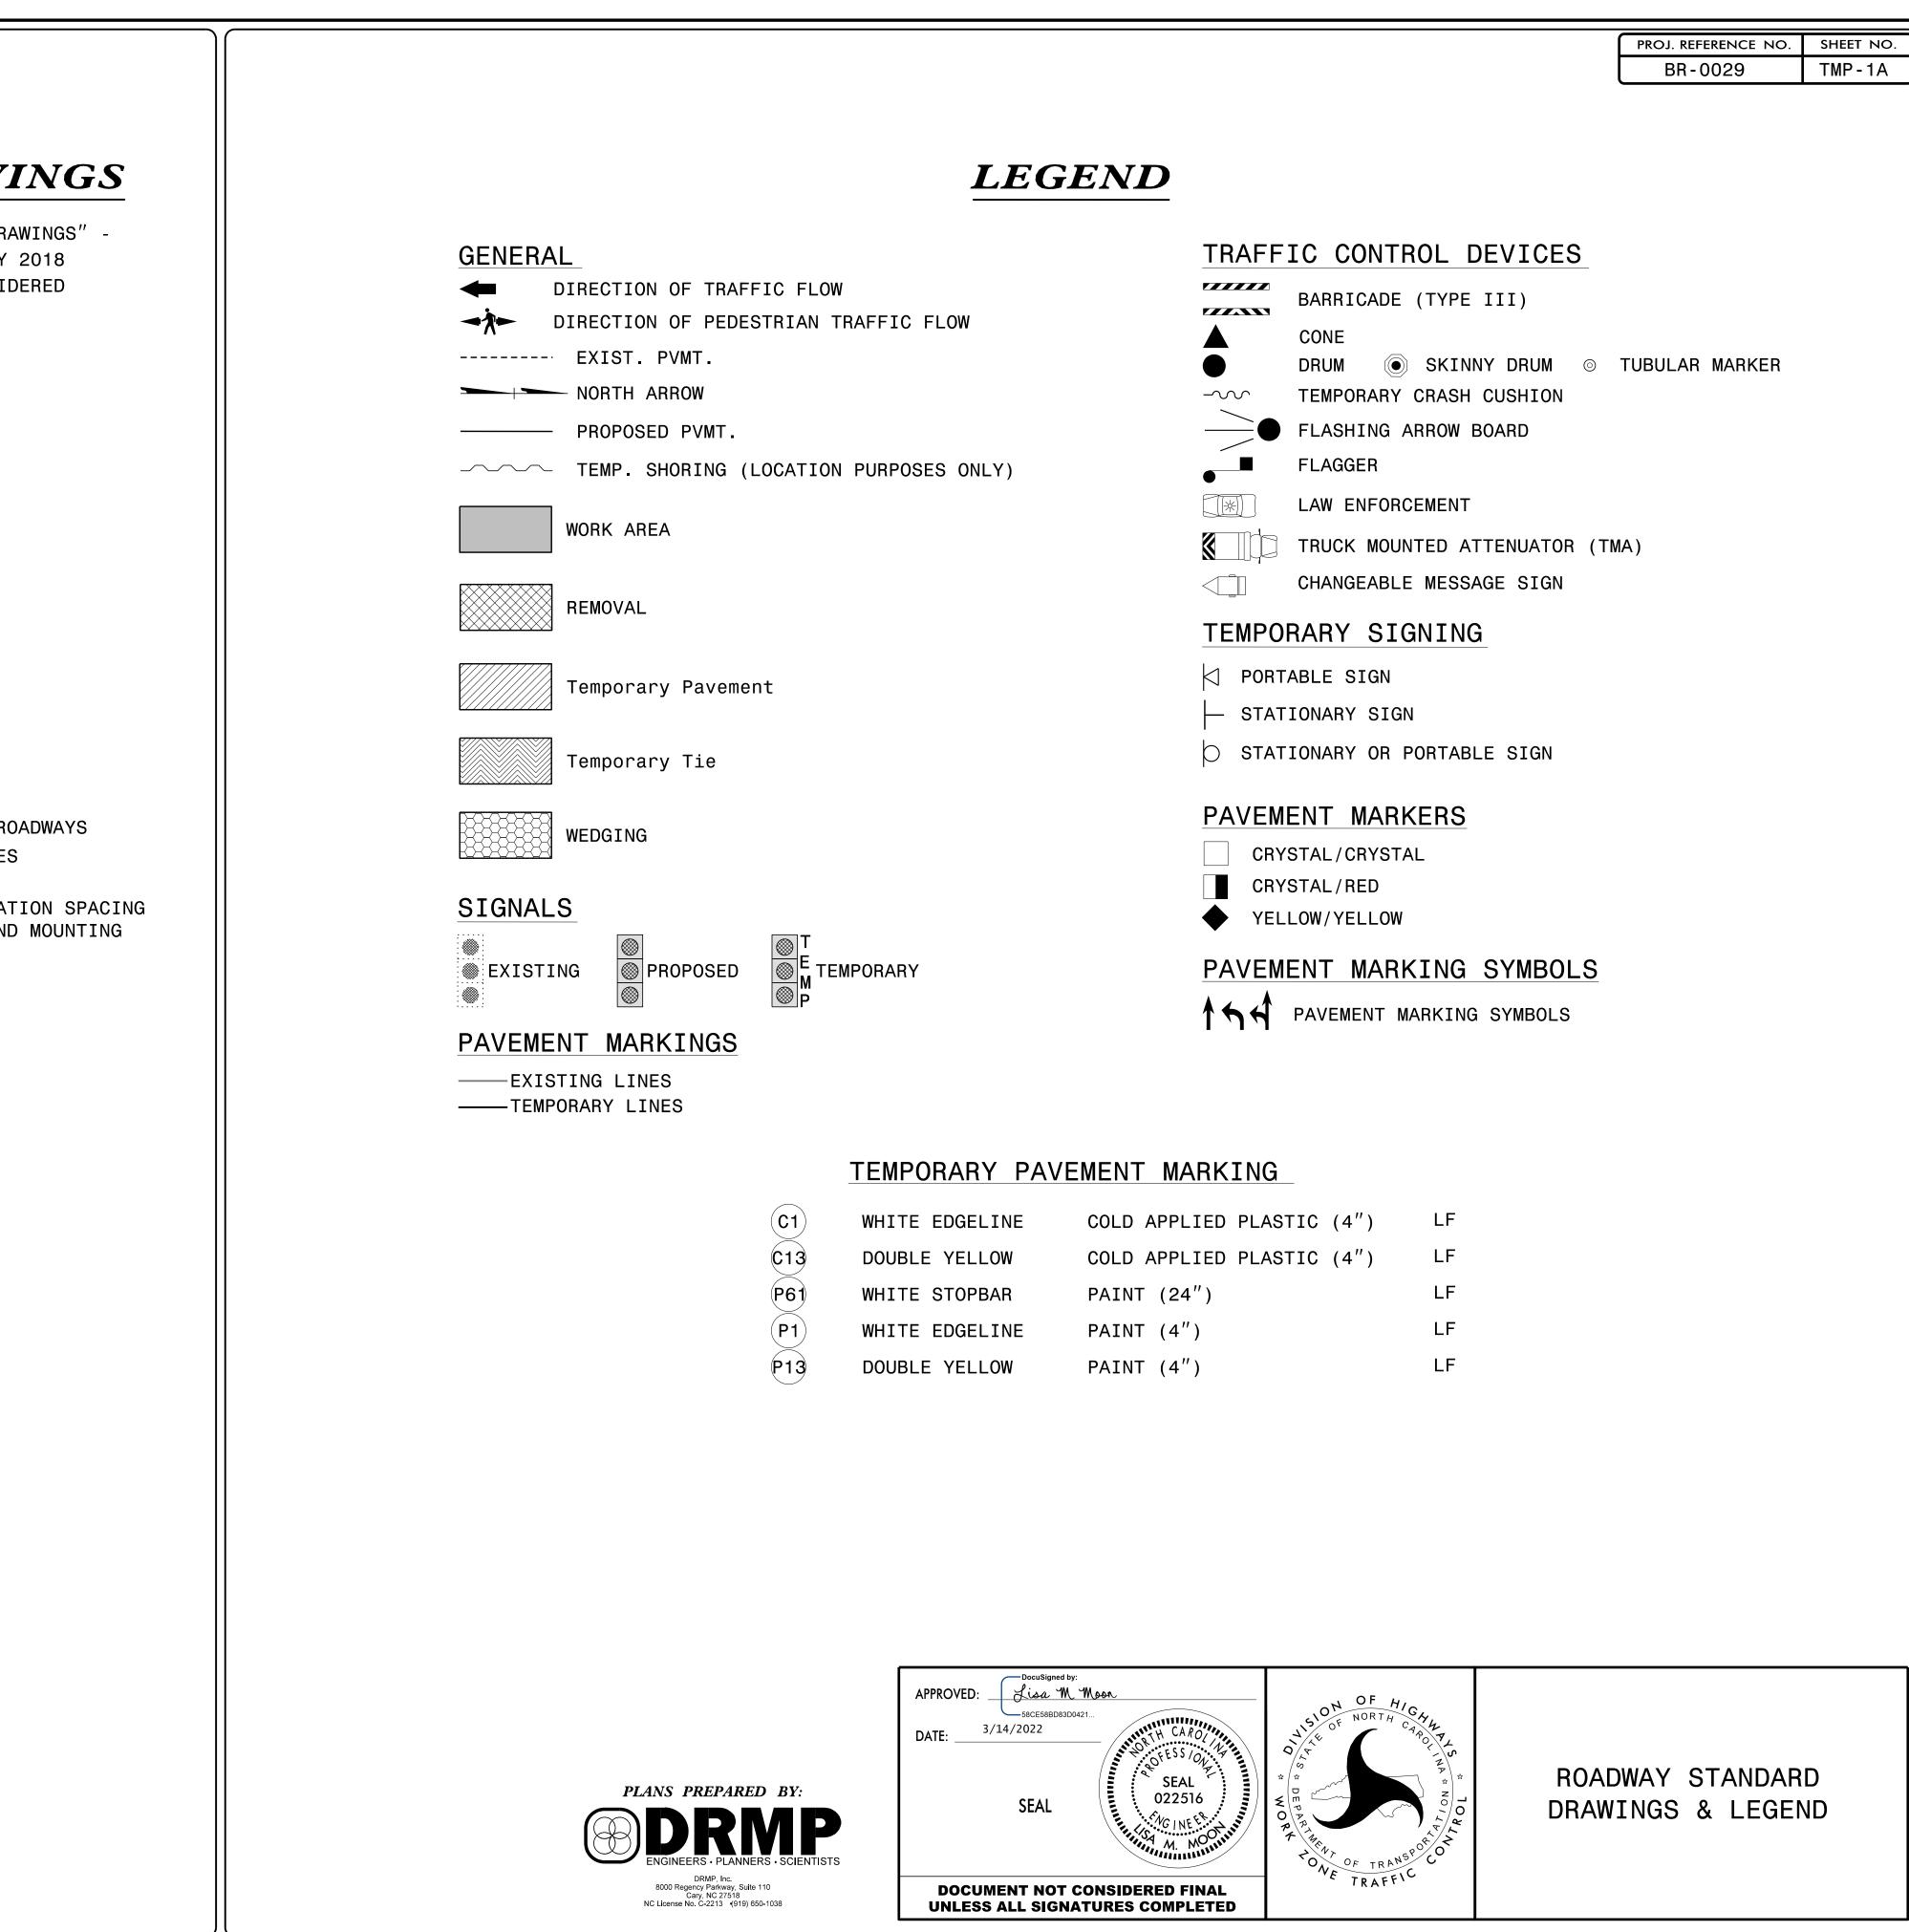

	F	PROJ. REFERENCE NO.	SHEET NO.	
	Ĺ	BR-0029	TMP-1A	
TRAFF	IC CONTROL DEVICES			
	BARRICADE (TYPE III)			
	CONE			
$\bullet$	DRUM 🔘 SKINNY DRUM 🎯 T	UBULAR MARKER		
	TEMPORARY CRASH CUSHION			
	FLASHING ARROW BOARD			
	FLAGGER			
	LAW ENFORCEMENT			
	TRUCK MOUNTED ATTENUATOR (TMA	A)		
	CHANGEABLE MESSAGE SIGN			
TEMPORARY SIGNING				
b stat	IONARY OR PORTABLE SIGN			
1				
PAVEM	ENT MARKERS			
CRY	STAL/CRYSTAL			
CRY	STAL/RED			
YEL	LOW/YELLOW			
PAVEM	ENT MARKING SYMBOLS			
164	PAVEMENT MARKING SYMBOLS			
I 'I 'I				

PPLIED PLAST	IC (4")	LF
PPLIED PLAST	IC (4")	LF
(24″)		LF
(4″)		LF
(4")		LF