



MESSAGE NO. 1	MESSAGE NO. 2
BRIDGE WORK	STARTING XX-XX-XX
1 MILE	
CHANGEABLE MESSAGE SIGN	

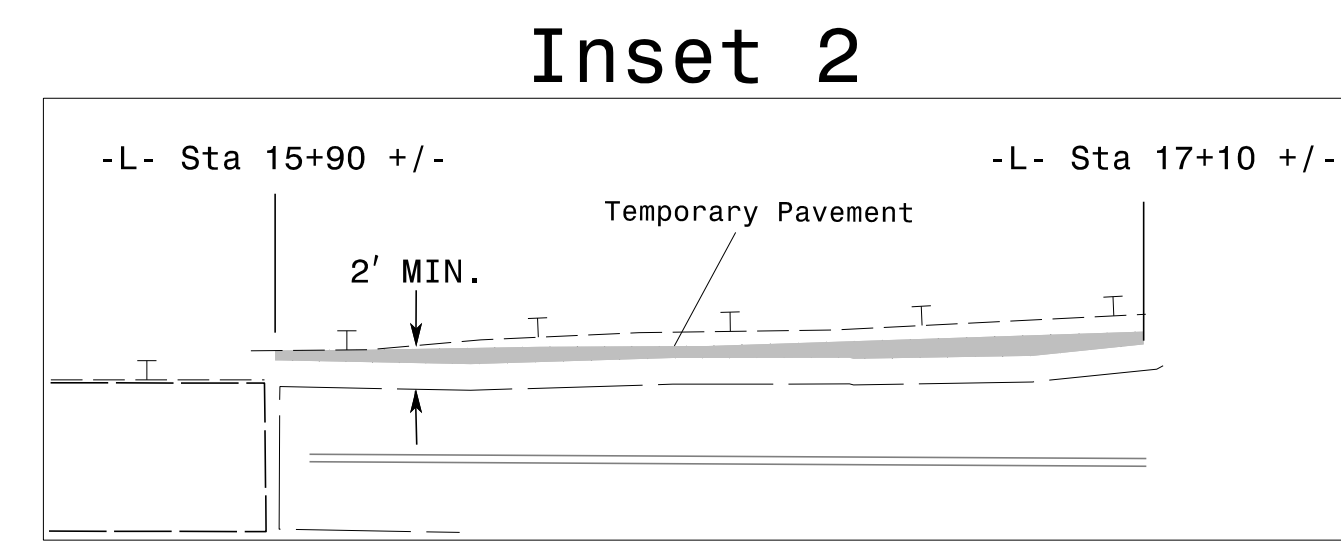

MESSAGE NO. 1	MESSAGE NO. 2
ROAD WORK	PREPARE TO STOP
1 MILE	
CHANGEABLE MESSAGE SIGN	

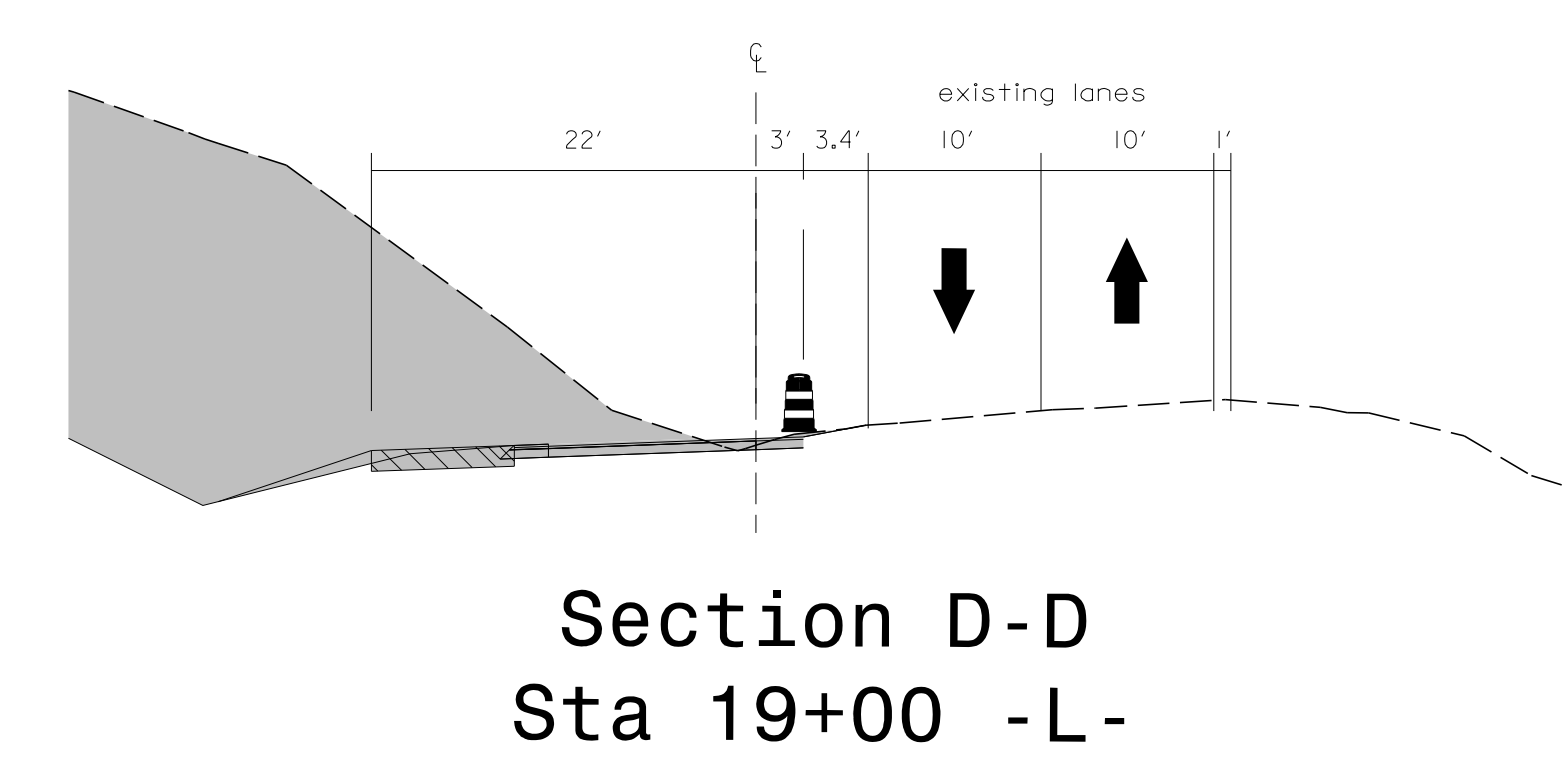


NOTES:

- SEE TMP-4 FOR INFORMATION ABOUT PORTABLE SIGNAL.
- SEE RSD 1101.06, SHEET 1 OF 1 FOR PLACEMENT OF ADVANCED WARNING SIGNS FOR BLASTING ZONE. USE PORTABLE SIGNAL IN ALL RED TO STOP TRAFFIC FOR A MAXIMUM OF 20 MINUTES AT A TIME DURING PERMITTED HOURS FOR STOPPING TRAFFIC.

PLANS PREPARED BY:
DRMP
 ENGINEERS - PLANNERS - SCIENTISTS

APPROVED:
 DATE: 3/14/2022
 SEAL
 DOCUMENT NOT CONSIDERED FINAL UNLESS ALL SIGNATURES COMPLETED

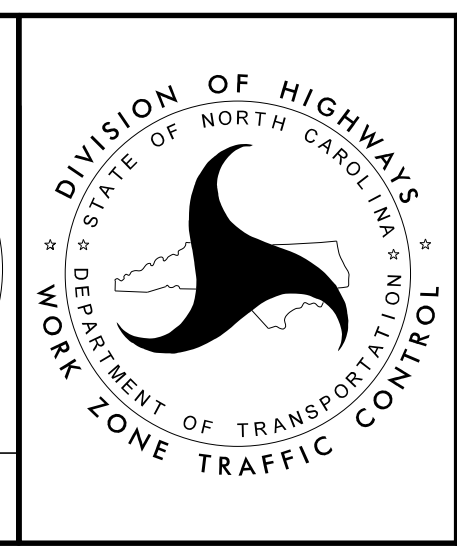

TEMPORARY TRAFFIC CONTROL PHASE I

2/23/2022 R:\BR0029\TrafficControl\CP\BR0029_TC_TCP\PLN.dgn User:White