

TIP PROJECT: BR-0029


I5-FEB-2022 13:06 S:\Server_Files\PROJECTS\2018\A2018305.00_DRMP_BR-0029\Design\Utilities\Engineering\UBO\Proj\BR0029_Ut_tsh_U001_psh.dgn

STATE OF NORTH CAROLINA
DIVISION OF HIGHWAYS


T.I.P. NO.	SHEET NO.
BR-0029	UO-1

**UTILITIES BY OTHERS PLANS
MACON COUNTY**

NOTE:
ALL UTILITY WORK SHOWN ON THIS SHEET IS DONE BY OTHERS.
NO PAYMENT WILL BE MADE TO THE CONTRACTOR FOR UTILITY WORK SHOWN ON THIS SHEET.

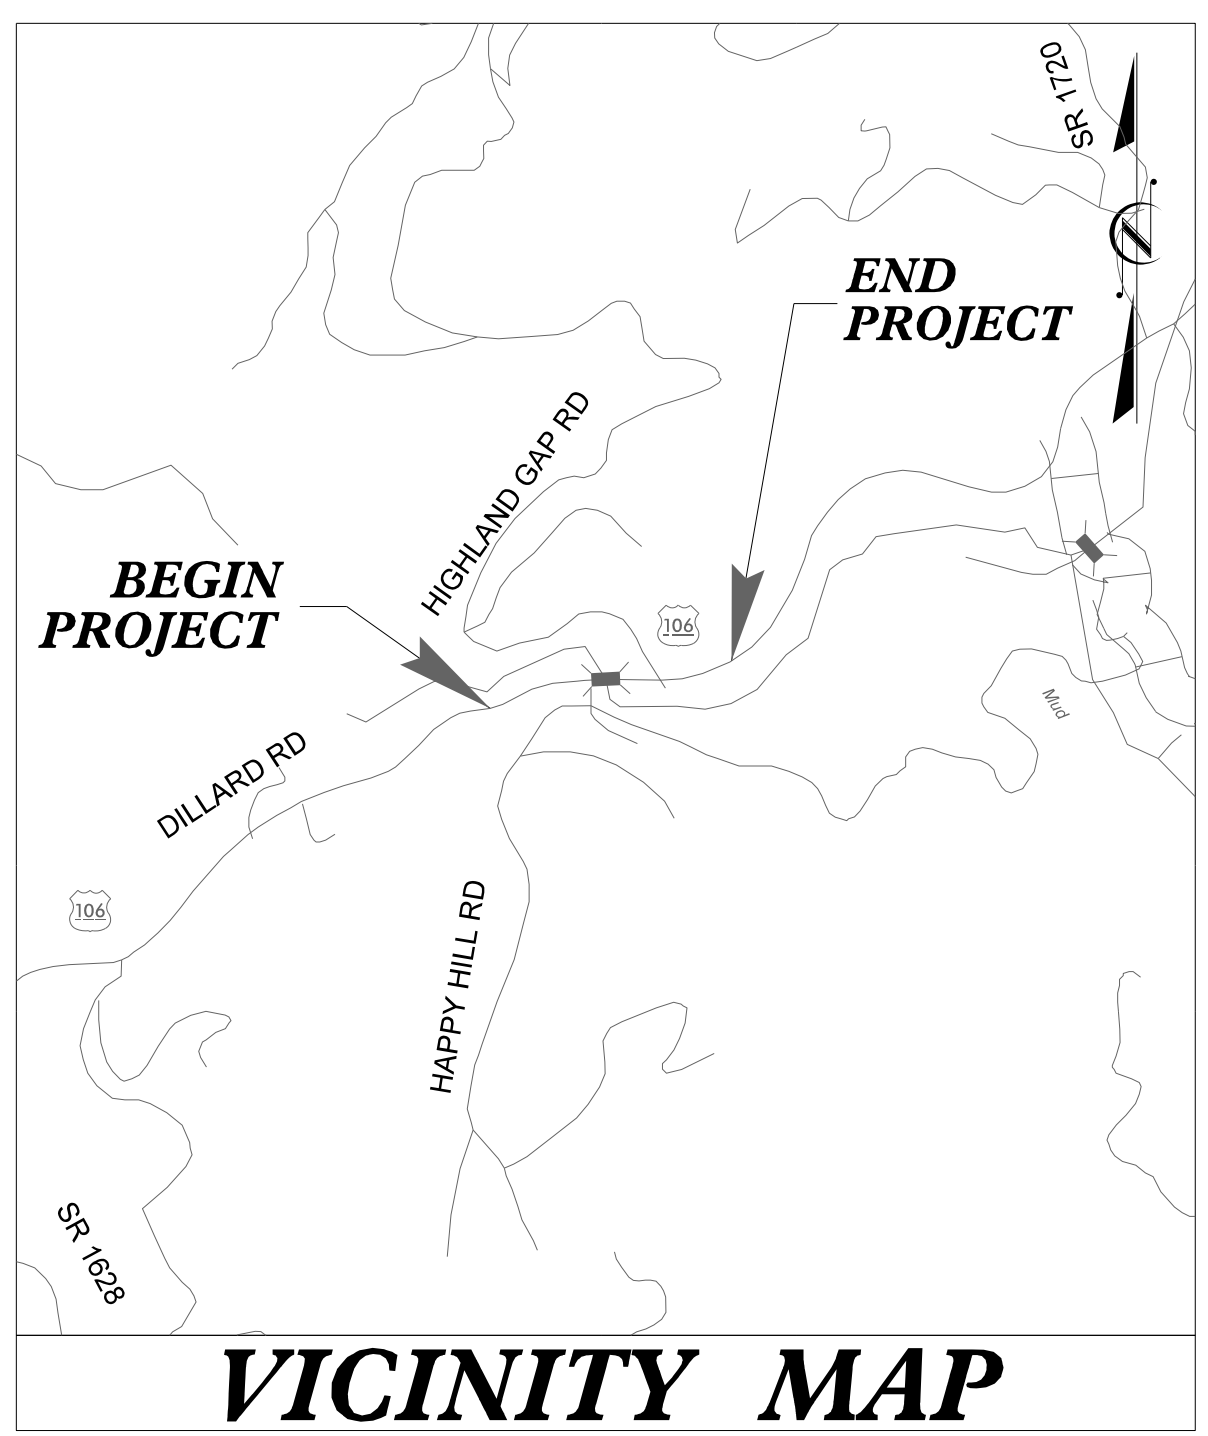


LOCATION: REPLACE BRIDGE NO.26 ON 106 (DILLARD ROAD) OVER MIDDLE CREEK
TYPE OF WORK: POWER DISTRIBUTION & TELECOM

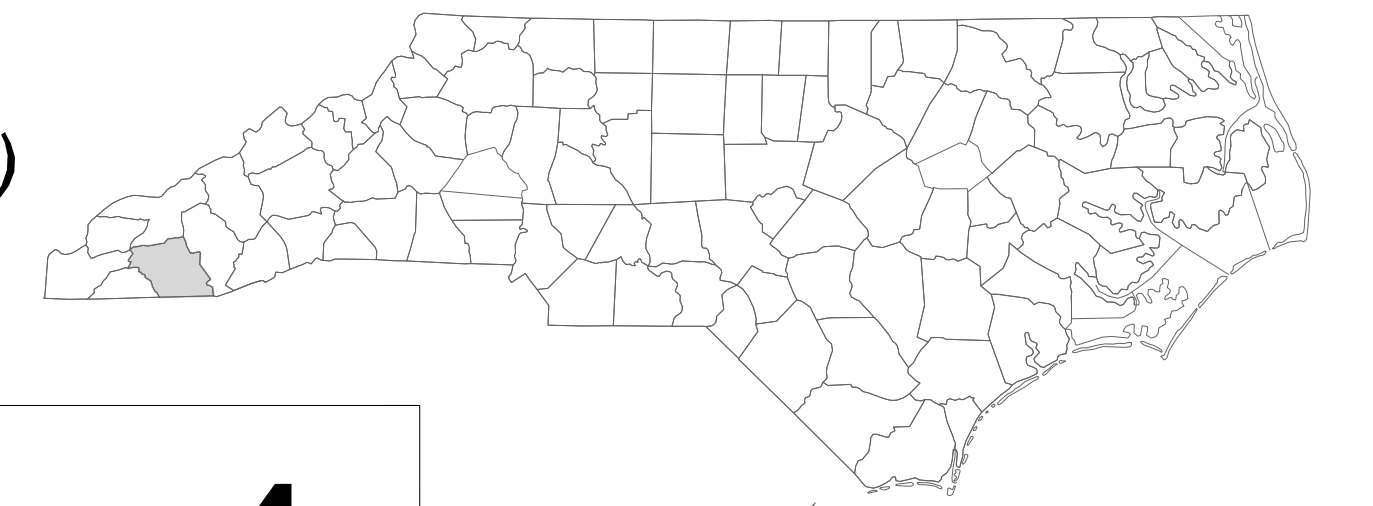


BEGIN TIP PROJECT BR-0029
-L- STA. 10 + 00.00

TO SKY VALLEY, GEORGIA

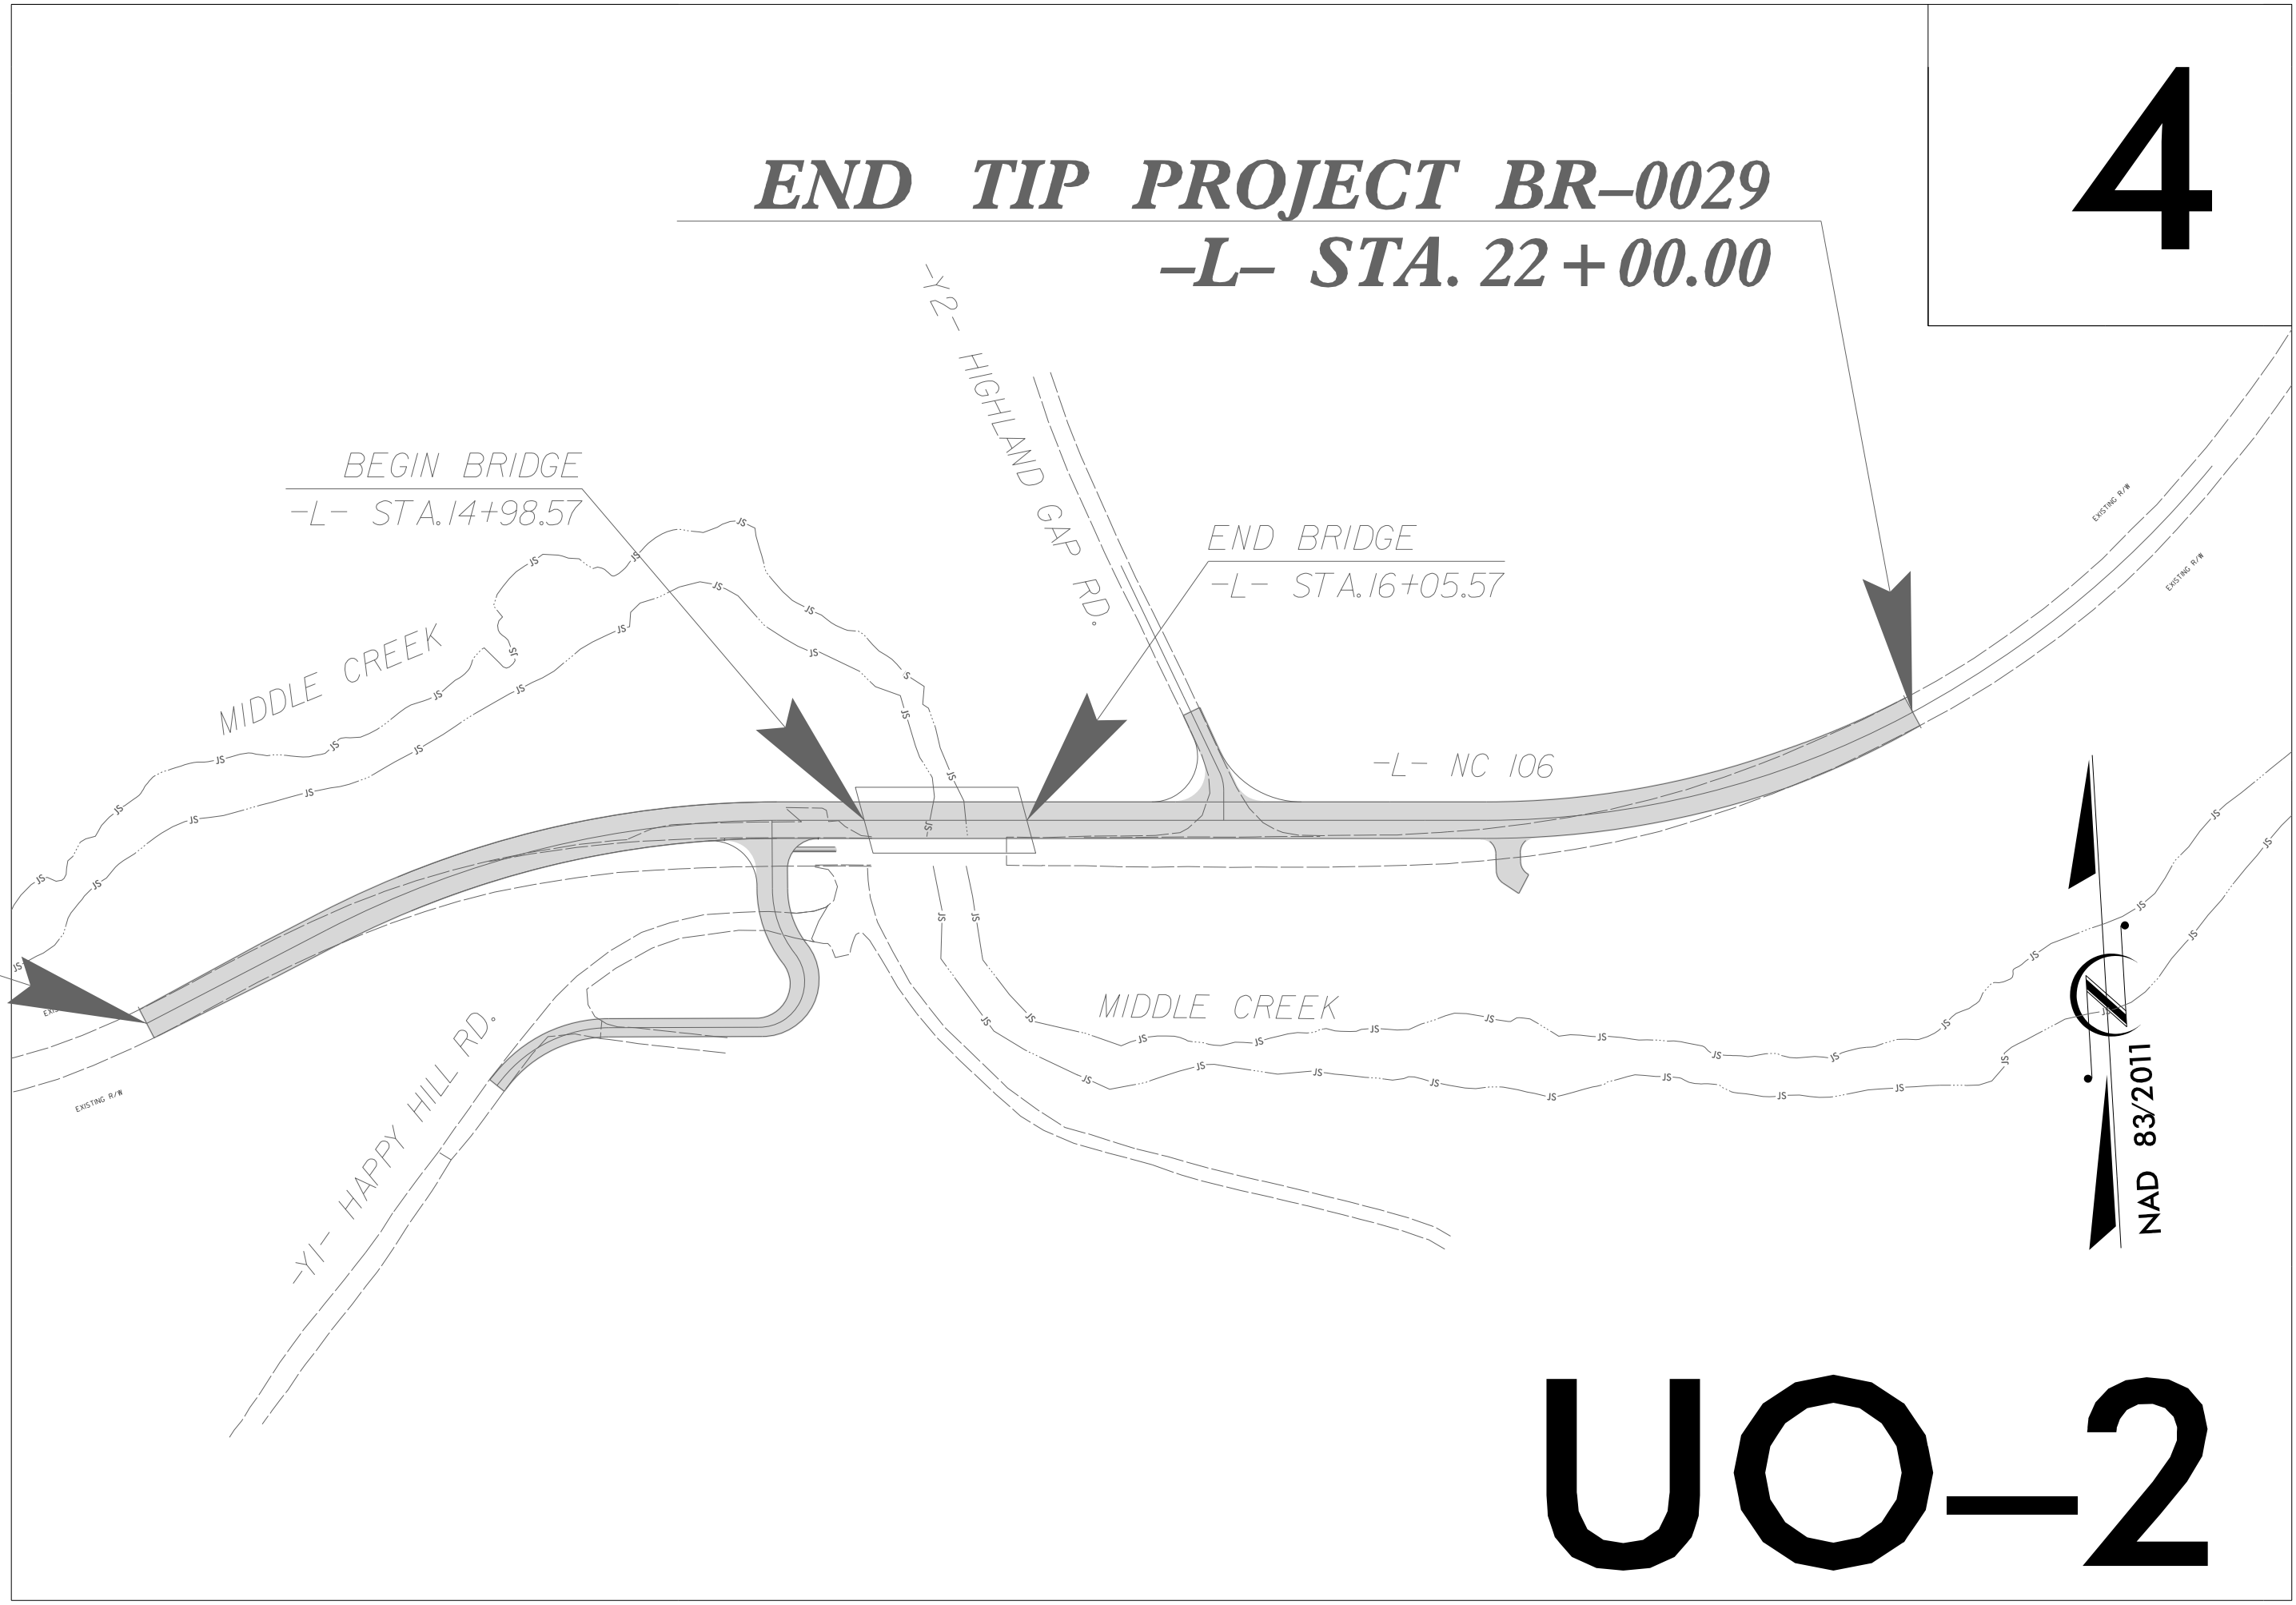

UO-2

THERE IS NO CONTROL OF ACCESS ON THIS PROJECT.
THIS PROJECT IS NOT WITHIN ANY MUNICIPAL BOUNDARIES
CLEARING ON THIS PROJECT SHALL BE PERFORMED TO THE LIMITS ESTABLISHED BY METHOD II.

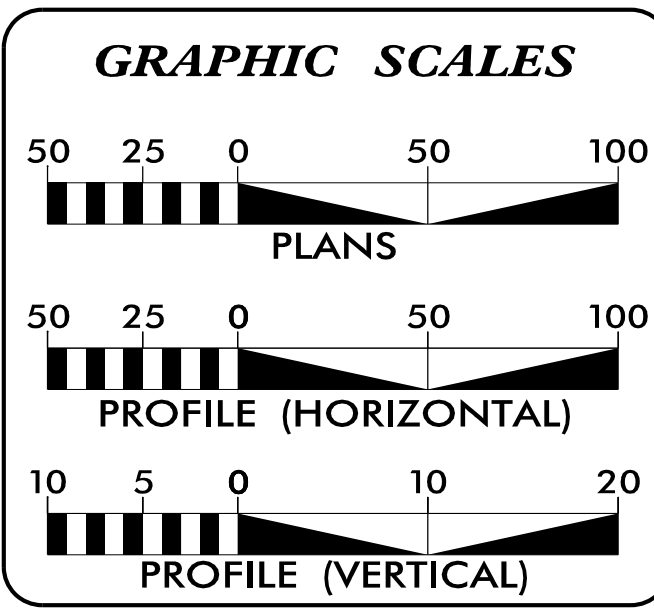

INDEX OF SHEETS

SHEET NO.	DESCRIPTION
UO-1	TITLE SHEET
UO-2	UBO PLAN SHEET

UTILITY OWNERS WITH CONFLICTS

(A) POWER DISTRIBUTION - HAYWOOD EMC
(B) TELECOM - FRONTIER

PREPARED IN THE OFFICE OF:

HINDE ENGINEERING
License No. C-2639
10815 Sikes Place, Suite 210 Charlotte, NC 28277
(704) 814-4407

Michael E. Davis	UTILITY COORDINATION PROJECT MANAGER
Todd E. Butner	PROJECT UTILITY COORDINATOR
Ryan D. Cunniff	PROJECT UTILITY DESIGNER

**DIVISION OF HIGHWAYS
UTILITIES UNIT**
1555 MAIL SERVICES CENTER
RALEIGH NC 27699-1555
PHONE (919) 707-6690
FAX (919) 250-4151

Michael Bright	UTILITIES REGIONAL ENGINEER
Jong-Tae Yoon, PE	UTILITIES ENGINEER
Amy Dupree	UTILITIES AREA COORDINATOR
Steve Trexler	UTILITIES COORDINATOR