


6/23/16




PROJ. REFERENCE NO.	SHEET NO.
BR-0029	X-2

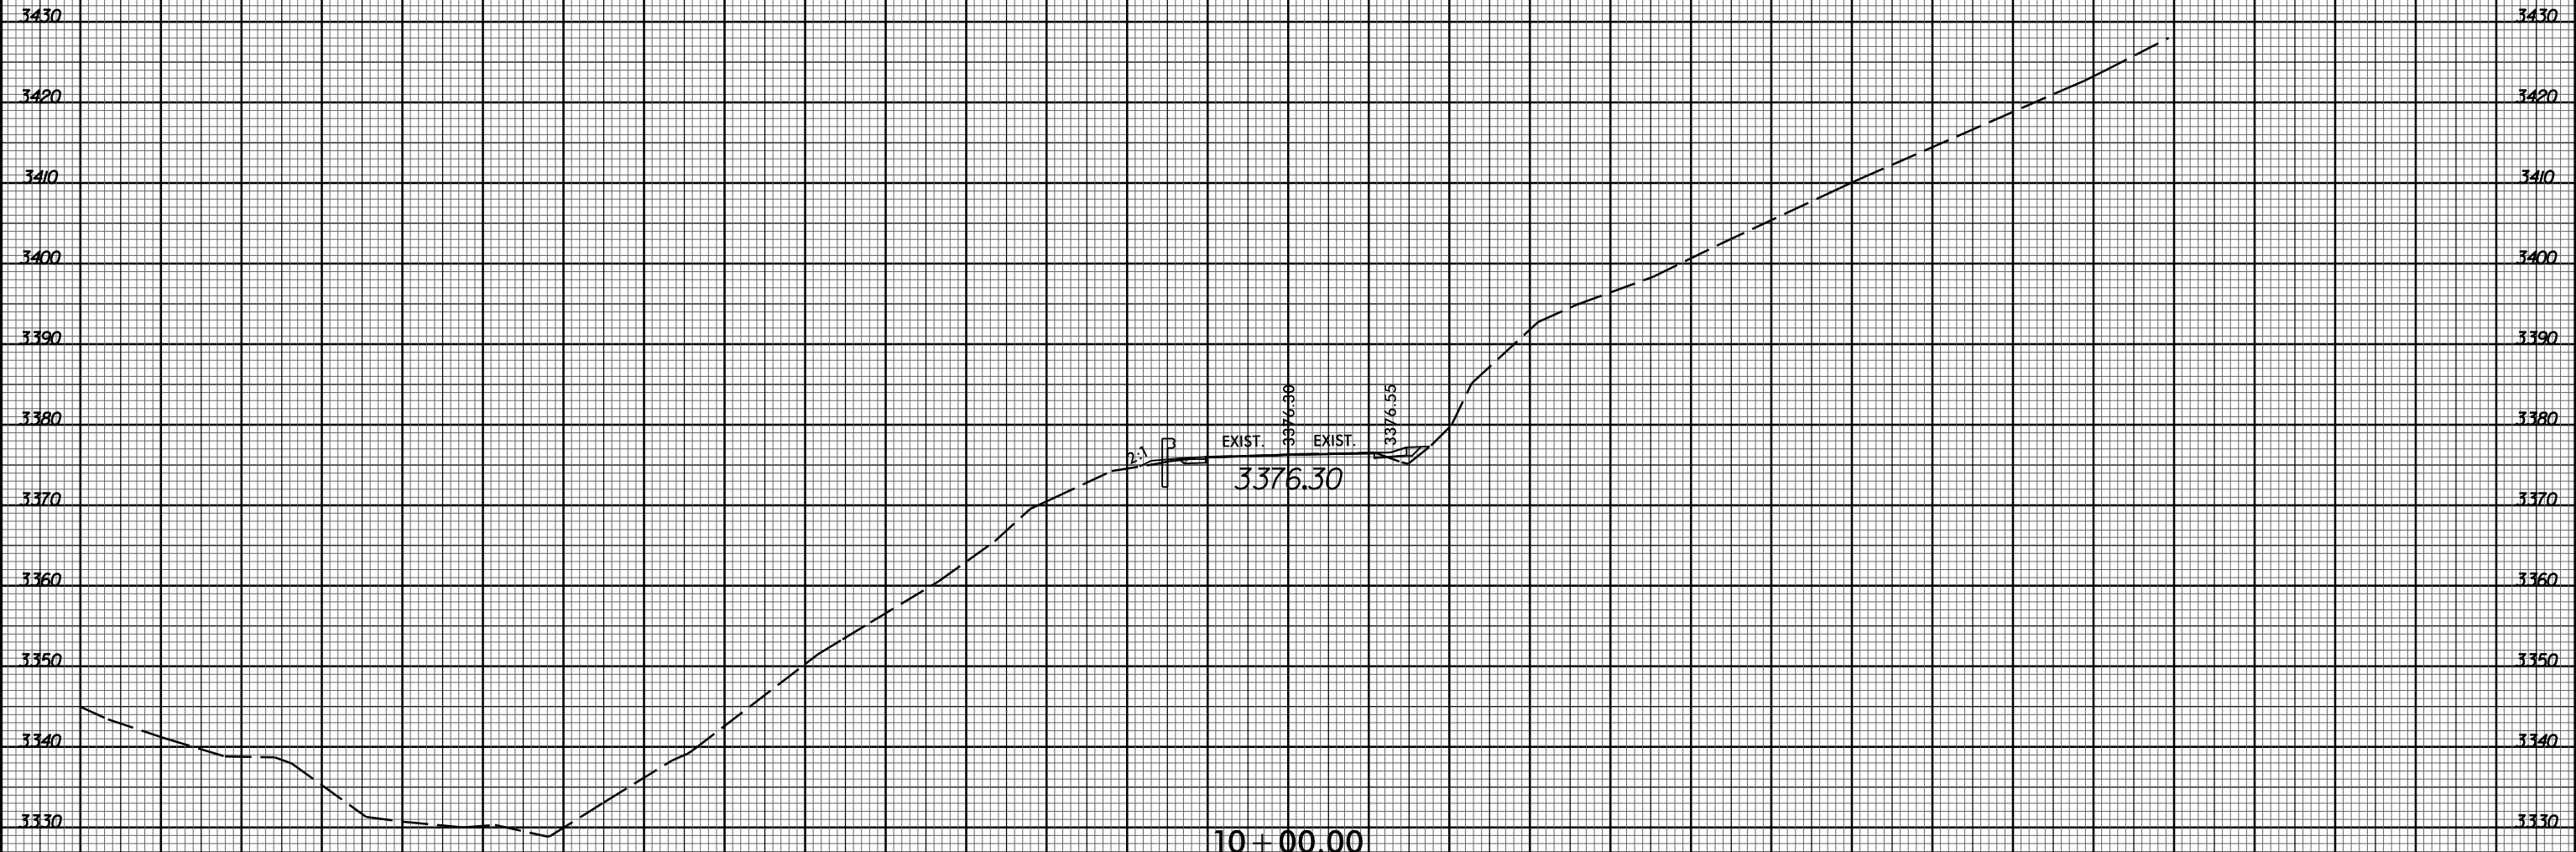

150 140 130 120 110 100 90 80 70 60 50 40 30 20 10 0 10 20 30 40 50 60 70 80 90 100 110 120 130 140 150

3376.30

10 + 00.00

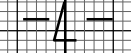

I:\8\2024\Roadway\Corridor-Modeling\BR0029\_Rdy\_xpl.dgn  
 11/18/2024 11:18:10 AM  
 W:\8\2024\Roadway\Corridor-Modeling\BR0029\_Rdy\_xpl.dgn