


6/23/16



PROJ. REFERENCE NO.
BR-0029

SHEET NO.
X-4

150 140 130 120 110 100 90 80 70 60 50 40 30 20 10 0 10 20 30 40 50 60 70 80 90 100 110 120 130 140 150

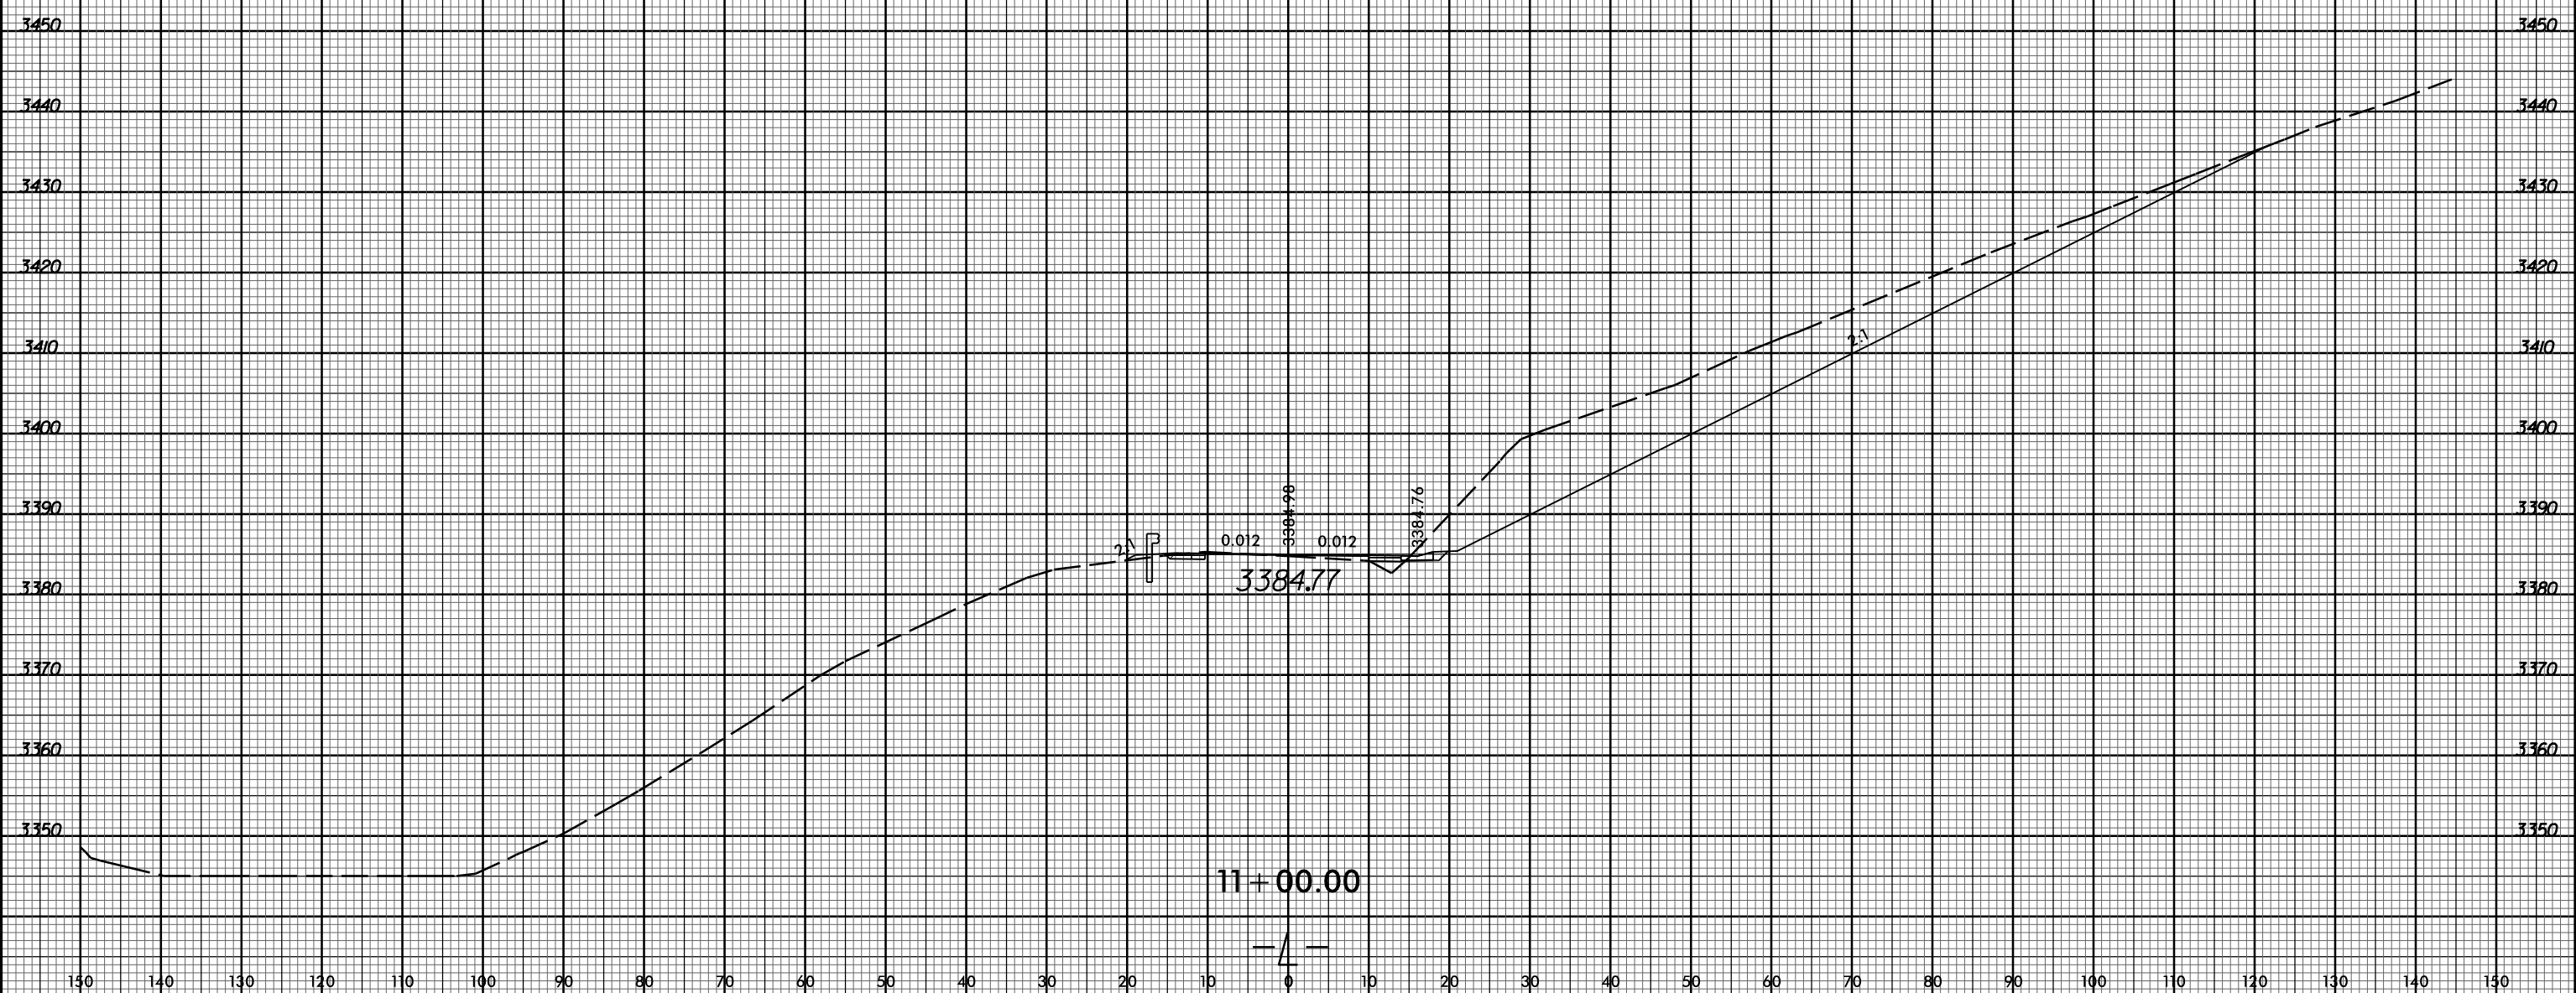

I:\8/2021\Roadway\Corridor\Mode\ing\BR0029_Rdy_xpl.dgn