


6/23/16

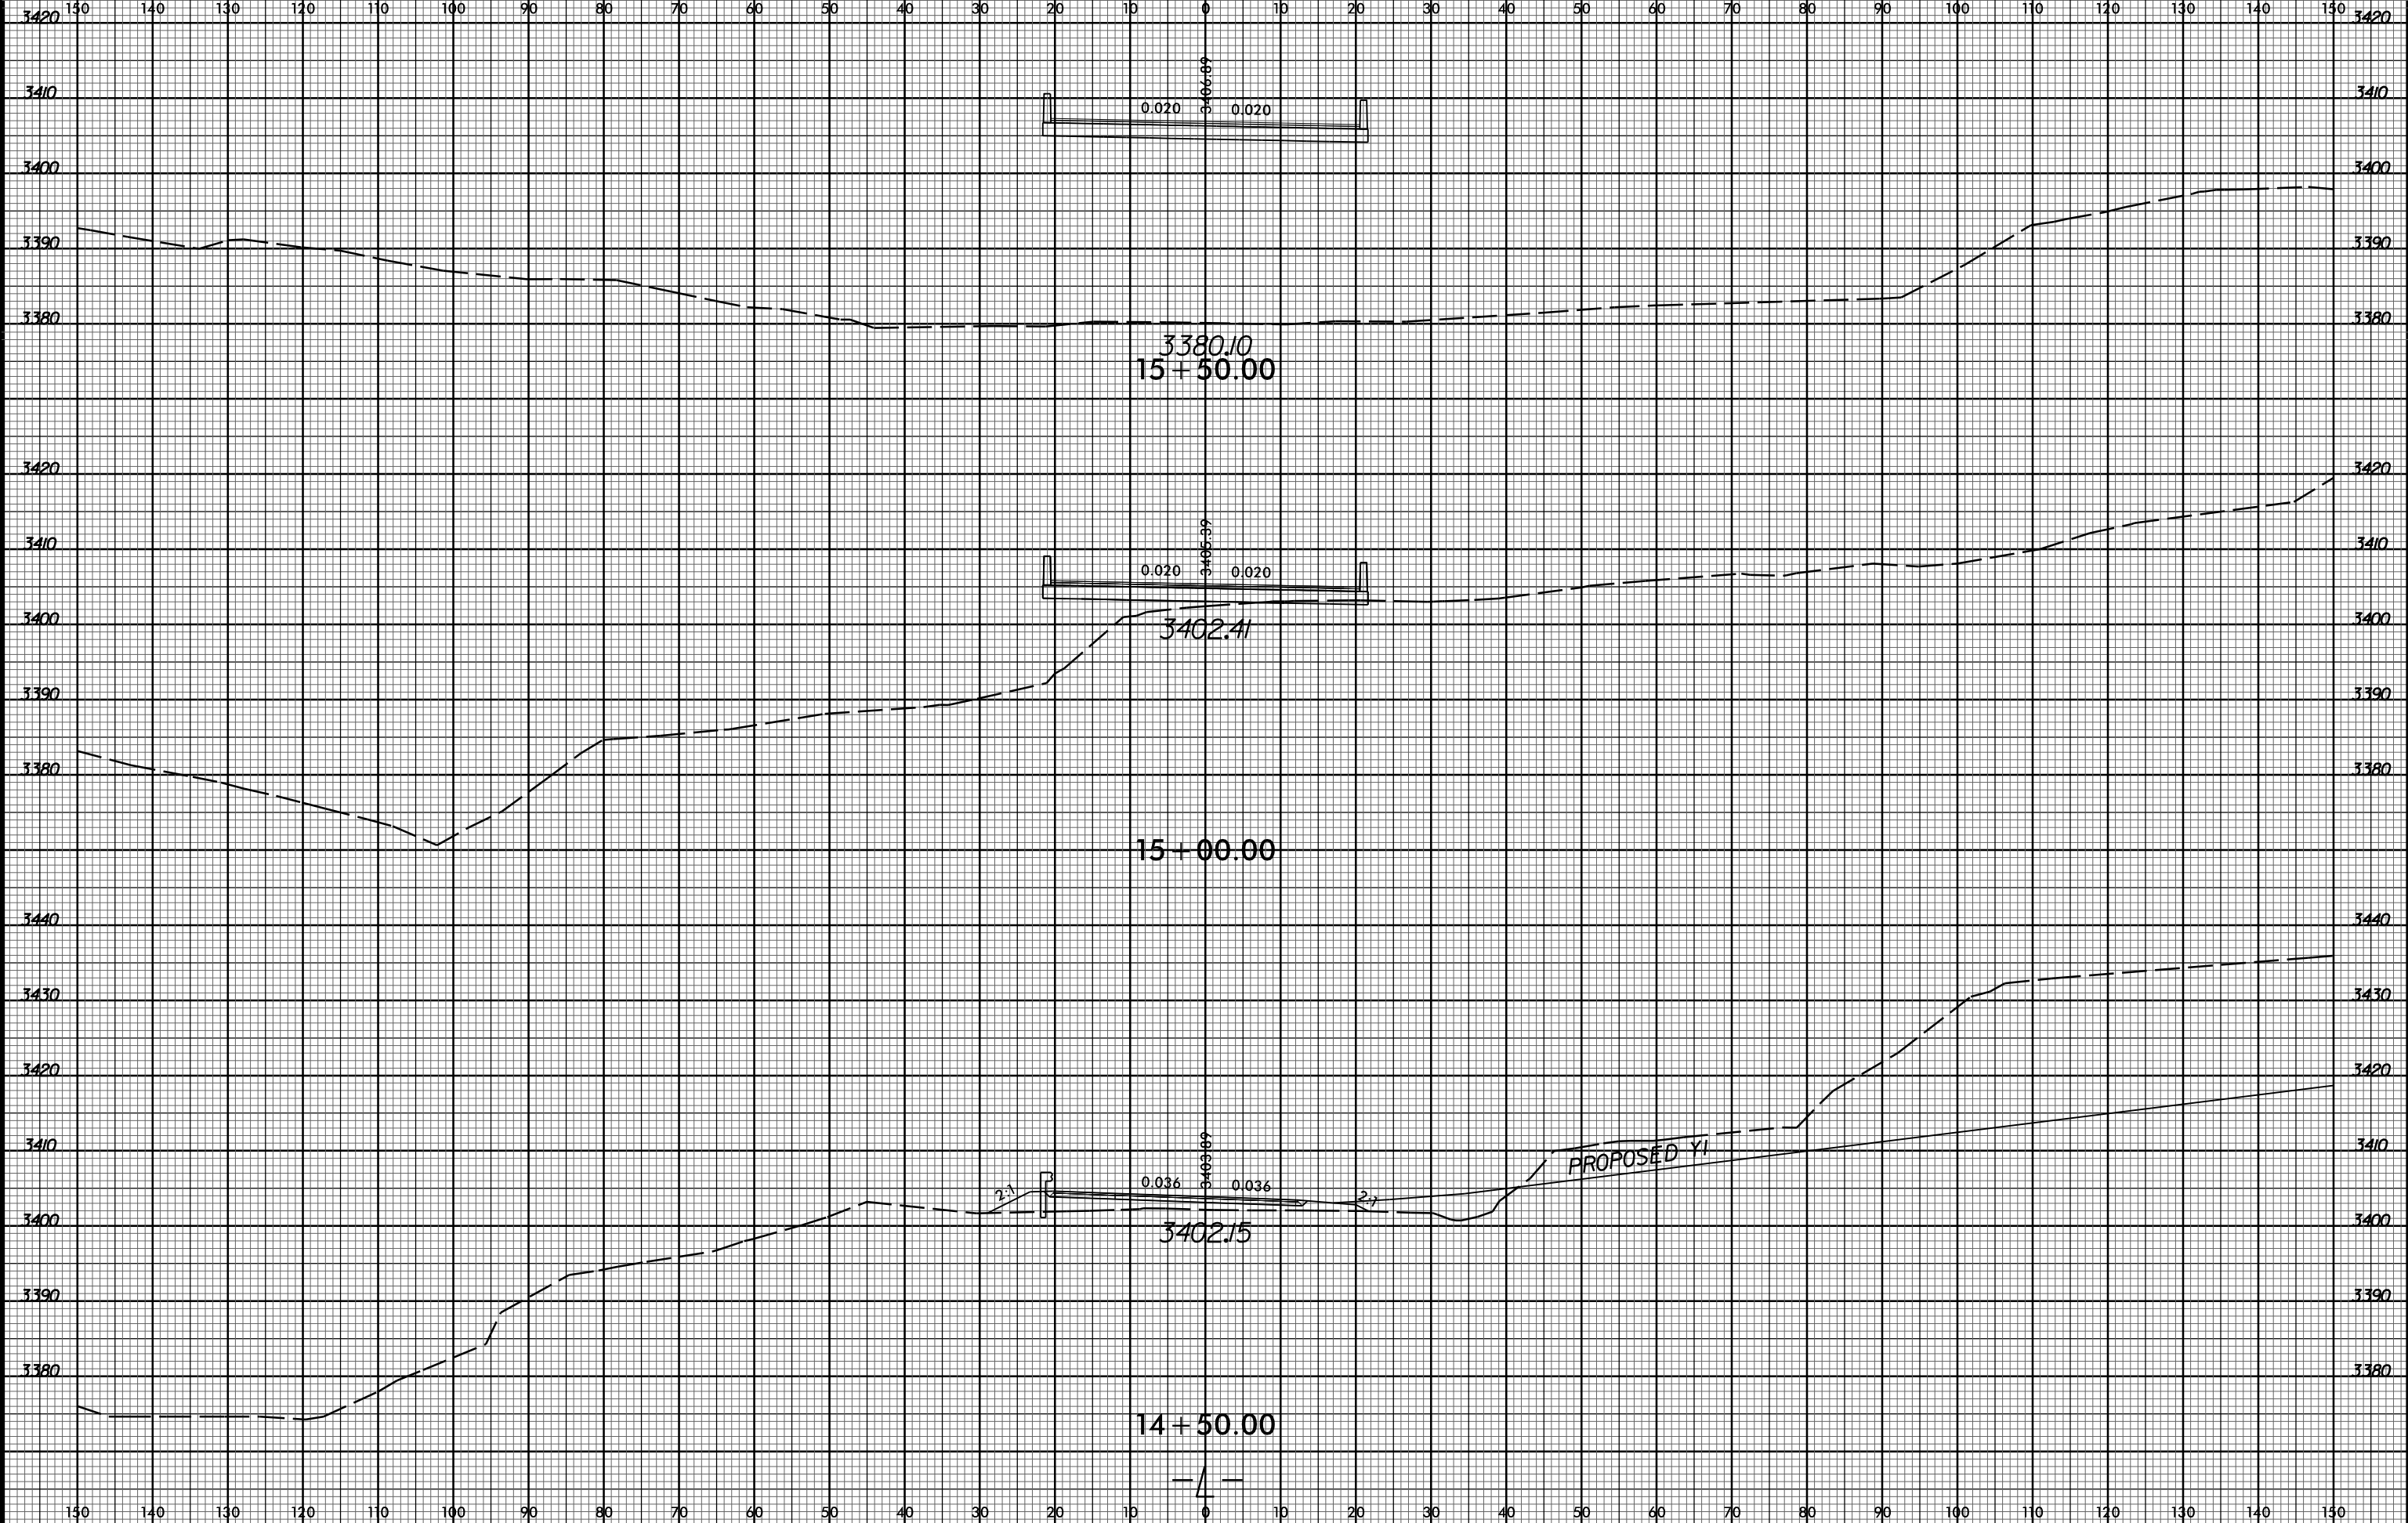

PROJ. REFERENCE NO.  
BR-0029

SHEET NO.  
X-9



I:\8/2024\Roadway\Corridor-Modeling\BR0029\_Rdy\_xpl.dgn  
M Wright