


6/23/16

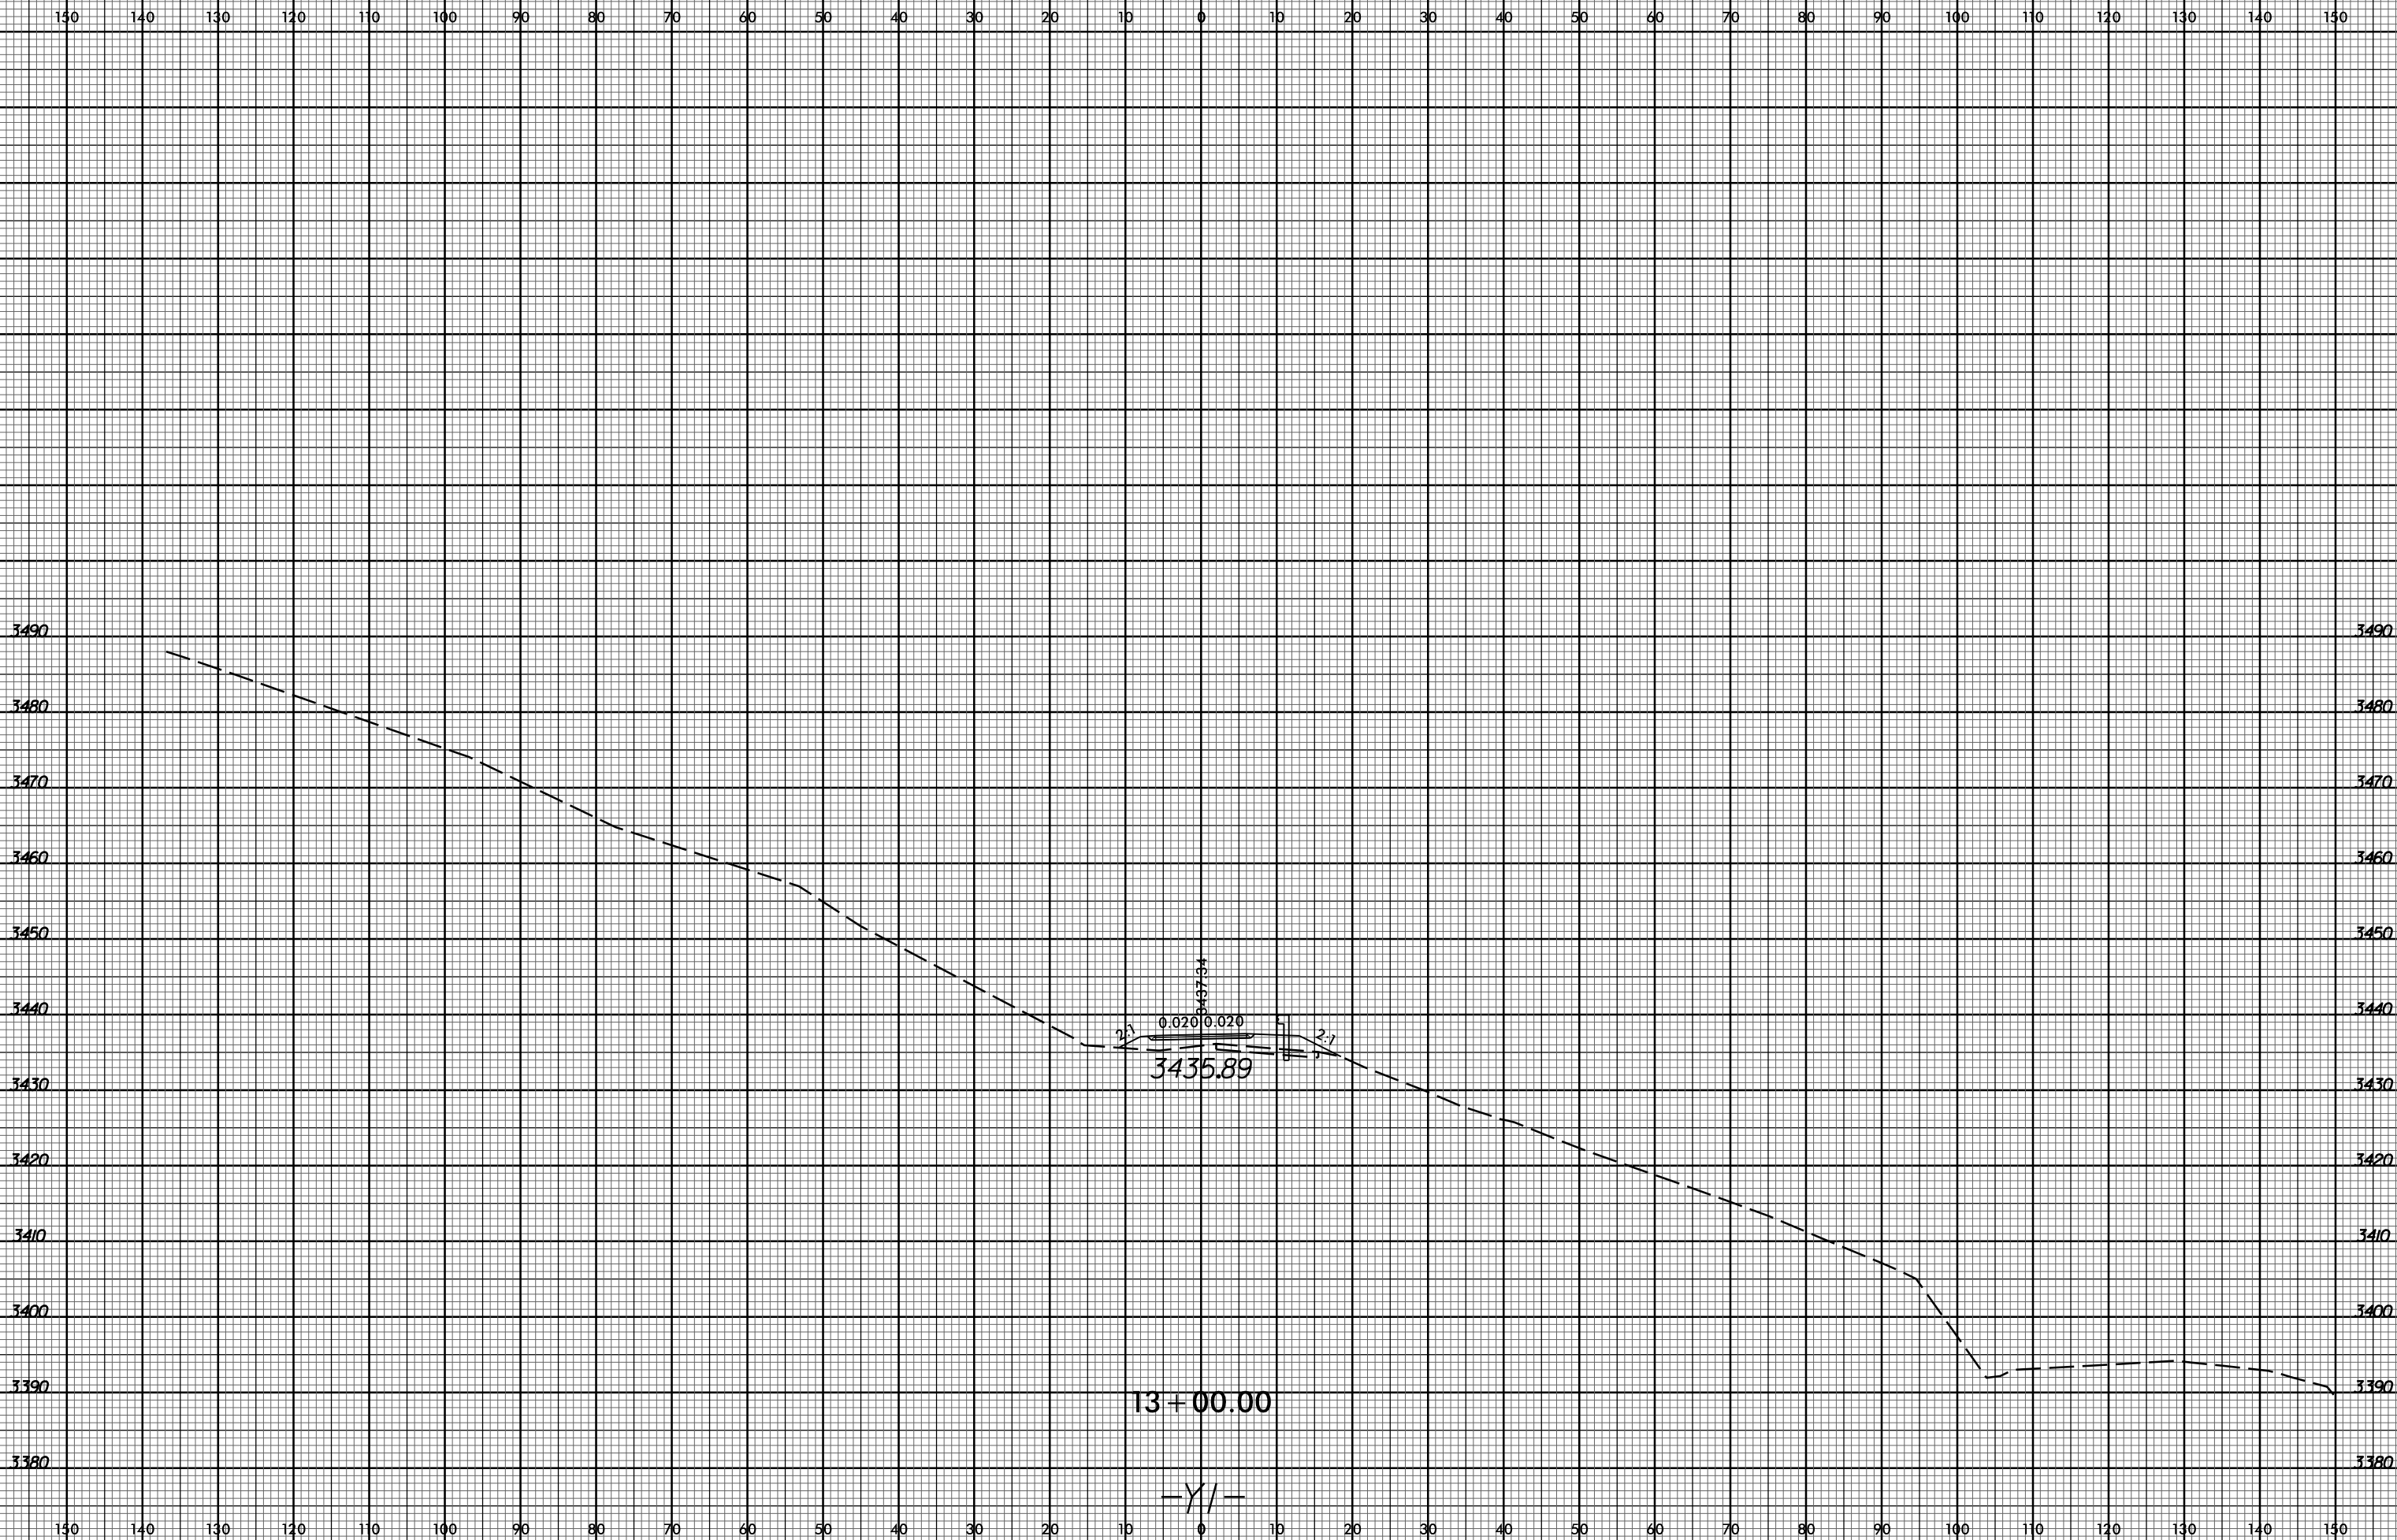

PROJ. REFERENCE NO.
BR-0029

SHEET NO.
X-28



I:\18\2021_102710_AM
Rt:BR0029_Roadway\CorridorModeling\BR0029_Rdy_xpl.dgn
MR:gmt