

LOAD FACTORS:

DESIGN LOAD RATING FACTORS	LIMIT STATE	γ_{DC}	γ_{DW}
	STRENGTH I	1.25	1.50
	SERVICE III	1.00	1.00

LEVEL	VEHICLE	WEIGHT (W) (TONS)	CONTROLLING LOAD RATING #	MINIMUM RATING FACTORS (RF)	TONS = W x RF	STRENGTH I LIMIT STATE										SERVICE III LIMIT STATE					COMMENT NUMBER			
						LIVE-LOAD FACTORS (γ_{LL})	MOMENT					SHEAR					LIVE-LOAD FACTORS (γ_{LL})	MOMENT						
							DISTRIBUTION FACTORS (DF)	RATING FACTOR	SPAN	GIRDER LOCATION	DISTANCE FROM LEFT END OF SPAN (FT)	DISTRIBUTION FACTORS (DF)	RATING FACTOR	SPAN	GIRDER LOCATION	DISTANCE FROM LEFT END OF SPAN (FT)		DISTRIBUTION FACTORS (DF)	RATING FACTOR	SPAN		GIRDER LOCATION	DISTANCE FROM LEFT END OF SPAN (FT)	
DESIGN LOAD RATING	HL-93 (INVENTORY)	N/A	①	1.24	--	1.75	0.68	1.59	A	EL	51.17	0.82	2.06	A	I	82.3	0.80	0.63	1.24	A	I	51.17		
	HL-93 (OPERATING)	N/A		2.06	--	1.35	0.68	2.06	A	EL	51.17	0.82	2.73	A	I	82.3	N/A	--	--	--	--	--		
	HS-20 (INVENTORY)	36.000	②	1.74	62.64	1.75	0.68	2.23	A	EL	51.17	0.82	2.74	A	I	71.92	0.80	0.63	1.74	A	I	51.17		
	HS-20 (OPERATING)	36.000		2.89	104.04	1.35	0.68	2.89	A	EL	51.17	0.82	3.63	A	I	71.92	N/A	--	--	--	--	--		
LEGAL LOAD RATING	SINGLE VEHICLE (SV)	SNSH	13.500		4.14	55.89	1.40	0.68	6.63	A	EL	51.17	0.82	8.76	A	I	71.92	0.80	0.63	4.14	A	I	51.17	
		SNGARBS2	20.000		2.99	59.80	1.40	0.68	4.79	A	EL	51.17	0.82	6.12	A	I	71.92	0.80	0.63	2.99	A	I	51.17	
		SNAGRIS2	22.000		2.79	61.38	1.40	0.68	4.47	A	EL	51.17	0.82	5.65	A	I	71.92	0.80	0.63	2.79	A	I	51.17	
		SNCOTTS3	27.250		2.06	56.14	1.40	0.68	3.29	A	EL	51.17	0.82	4.24	A	I	71.92	0.80	0.63	2.06	A	I	51.17	
		SNAGGRS4	34.925		1.68	58.67	1.40	0.68	2.69	A	EL	51.17	0.82	3.45	A	I	71.92	0.80	0.63	1.68	A	I	51.17	
		SNS5A	35.550		1.65	58.66	1.40	0.68	2.64	A	EL	51.17	0.82	3.49	A	I	71.92	0.80	0.63	1.65	A	I	51.17	
		SNS6A	39.950		1.50	59.93	1.40	0.68	2.40	A	EL	51.17	0.82	3.15	A	I	71.92	0.80	0.63	1.50	A	I	51.17	
		SNS7B	42.000		1.42	59.64	1.40	0.68	2.28	A	EL	51.17	0.82	3.08	A	I	82.3	0.80	0.63	1.42	A	I	51.17	
	TRUCK TRACTOR SEMI-TRAILER (TTST)	TNAGRIT3	33.000		1.82	60.06	1.40	0.68	2.92	A	EL	51.17	0.82	3.81	A	I	71.92	0.80	0.63	1.82	A	I	51.17	
		TNT4A	33.075		1.82	60.20	1.40	0.68	2.92	A	EL	51.17	0.82	3.71	A	I	71.92	0.80	0.63	1.82	A	I	51.17	
		TNT6A	41.600		1.48	61.57	1.40	0.68	2.37	A	EL	51.17	0.82	3.25	A	I	82.3	0.80	0.63	1.48	A	I	51.17	
		TNT7A	42.000		1.48	62.16	1.40	0.68	2.37	A	EL	51.17	0.82	3.19	A	I	82.3	0.80	0.63	1.48	A	I	51.17	
		TNT7B	42.000		1.51	63.42	1.40	0.68	2.42	A	EL	51.17	0.82	3.01	A	I	71.92	0.80	0.63	1.51	A	I	51.17	
		TNAGRIT4	43.000		1.45	62.35	1.40	0.68	2.32	A	EL	51.17	0.82	2.91	A	I	71.92	0.80	0.63	1.45	A	I	51.17	
TNAGT5A	45.000		1.37	61.65	1.40	0.68	2.20	A	EL	51.17	0.82	2.88	A	I	82.3	0.80	0.63	1.37	A	I	51.17			
TNAGT5B	45.000		③	1.36	61.20	1.40	0.68	2.18	A	EL	51.17	0.82	2.76	A	I	71.92	0.80	0.63	1.36	A	I	51.17		

NOTES:
 MINIMUM RATING FACTORS ARE BASED ON THE STRENGTH I AND SERVICE III LIMIT STATES.
 ALLOWABLE STRESSES FOR SERVICE III LIMIT STATE ARE AS REQUIRED FOR DESIGN.

CONTROLLING LOAD RATING

① DESIGN LOAD RATING (HL-93)


② DESIGN LOAD RATING (HS-20)

③ LEGAL LOAD RATING **

** SEE CHART FOR VEHICLE TYPE

GIRDER LOCATION

I - INTERIOR GIRDER
 EL - EXTERIOR LEFT GIRDER
 ER - EXTERIOR RIGHT GIRDER

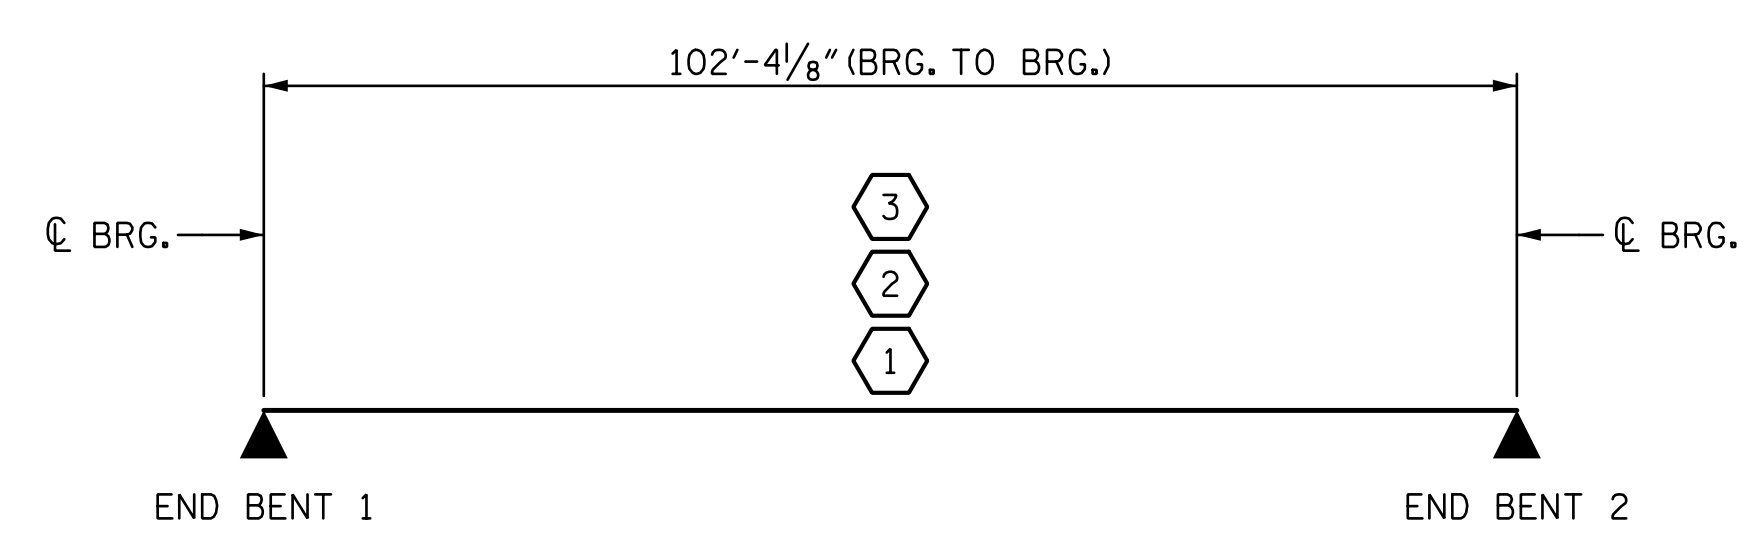

PROJECT NO. BR-0029
 MACON COUNTY
 STATION: 15+52.07 -L-

STATE OF NORTH CAROLINA
 DEPARTMENT OF TRANSPORTATION
 RALEIGH
 STANDARD
 LRFR SUMMARY FOR
 PRESTRESSED CONCRETE GIRDERS
 (NON-INTERSTATE TRAFFIC)

DRMP
 4235 SOUTH STREAM BLVD.
 SUITE 150,
 CHARLOTTE, NC 28217
 (704) 332-2289
 NC LICENSE NO. C-2213

Professional Engineer Seal: VINCENT M. WU, No. 42084, Exp. 12/31/2022

Professional Engineer Seal: ADAM J. PETER, No. 035695, Exp. 12/31/2022

DRAWN BY: L. YARBROUGH DATE: 08-2021
 CHECKED BY: D. LOFLIN DATE: 09-2021
 DESIGN ENGINEER OF RECORD: VINCENT M. WU DATE: 10-2021

**DOCUMENT NOT CONSIDERED FINAL
 UNLESS ALL SIGNATURES COMPLETED**

REVISIONS						SHEET NO.
NO.	BY:	DATE:	NO.	BY:	DATE:	S-05
1			3			TOTAL SHEETS
2			4			33