


**NOTES:**  
 1. FOR SECTION A-A, SEE SHEET 4 OF 4.  
 2. FOR NOTES, SEE SHEET 1 OF 4.

▲ REINFORCING IN WING NOT SHOWN FOR CLARITY. FOR DETAILS, SEE SHEET 3 OF 4.

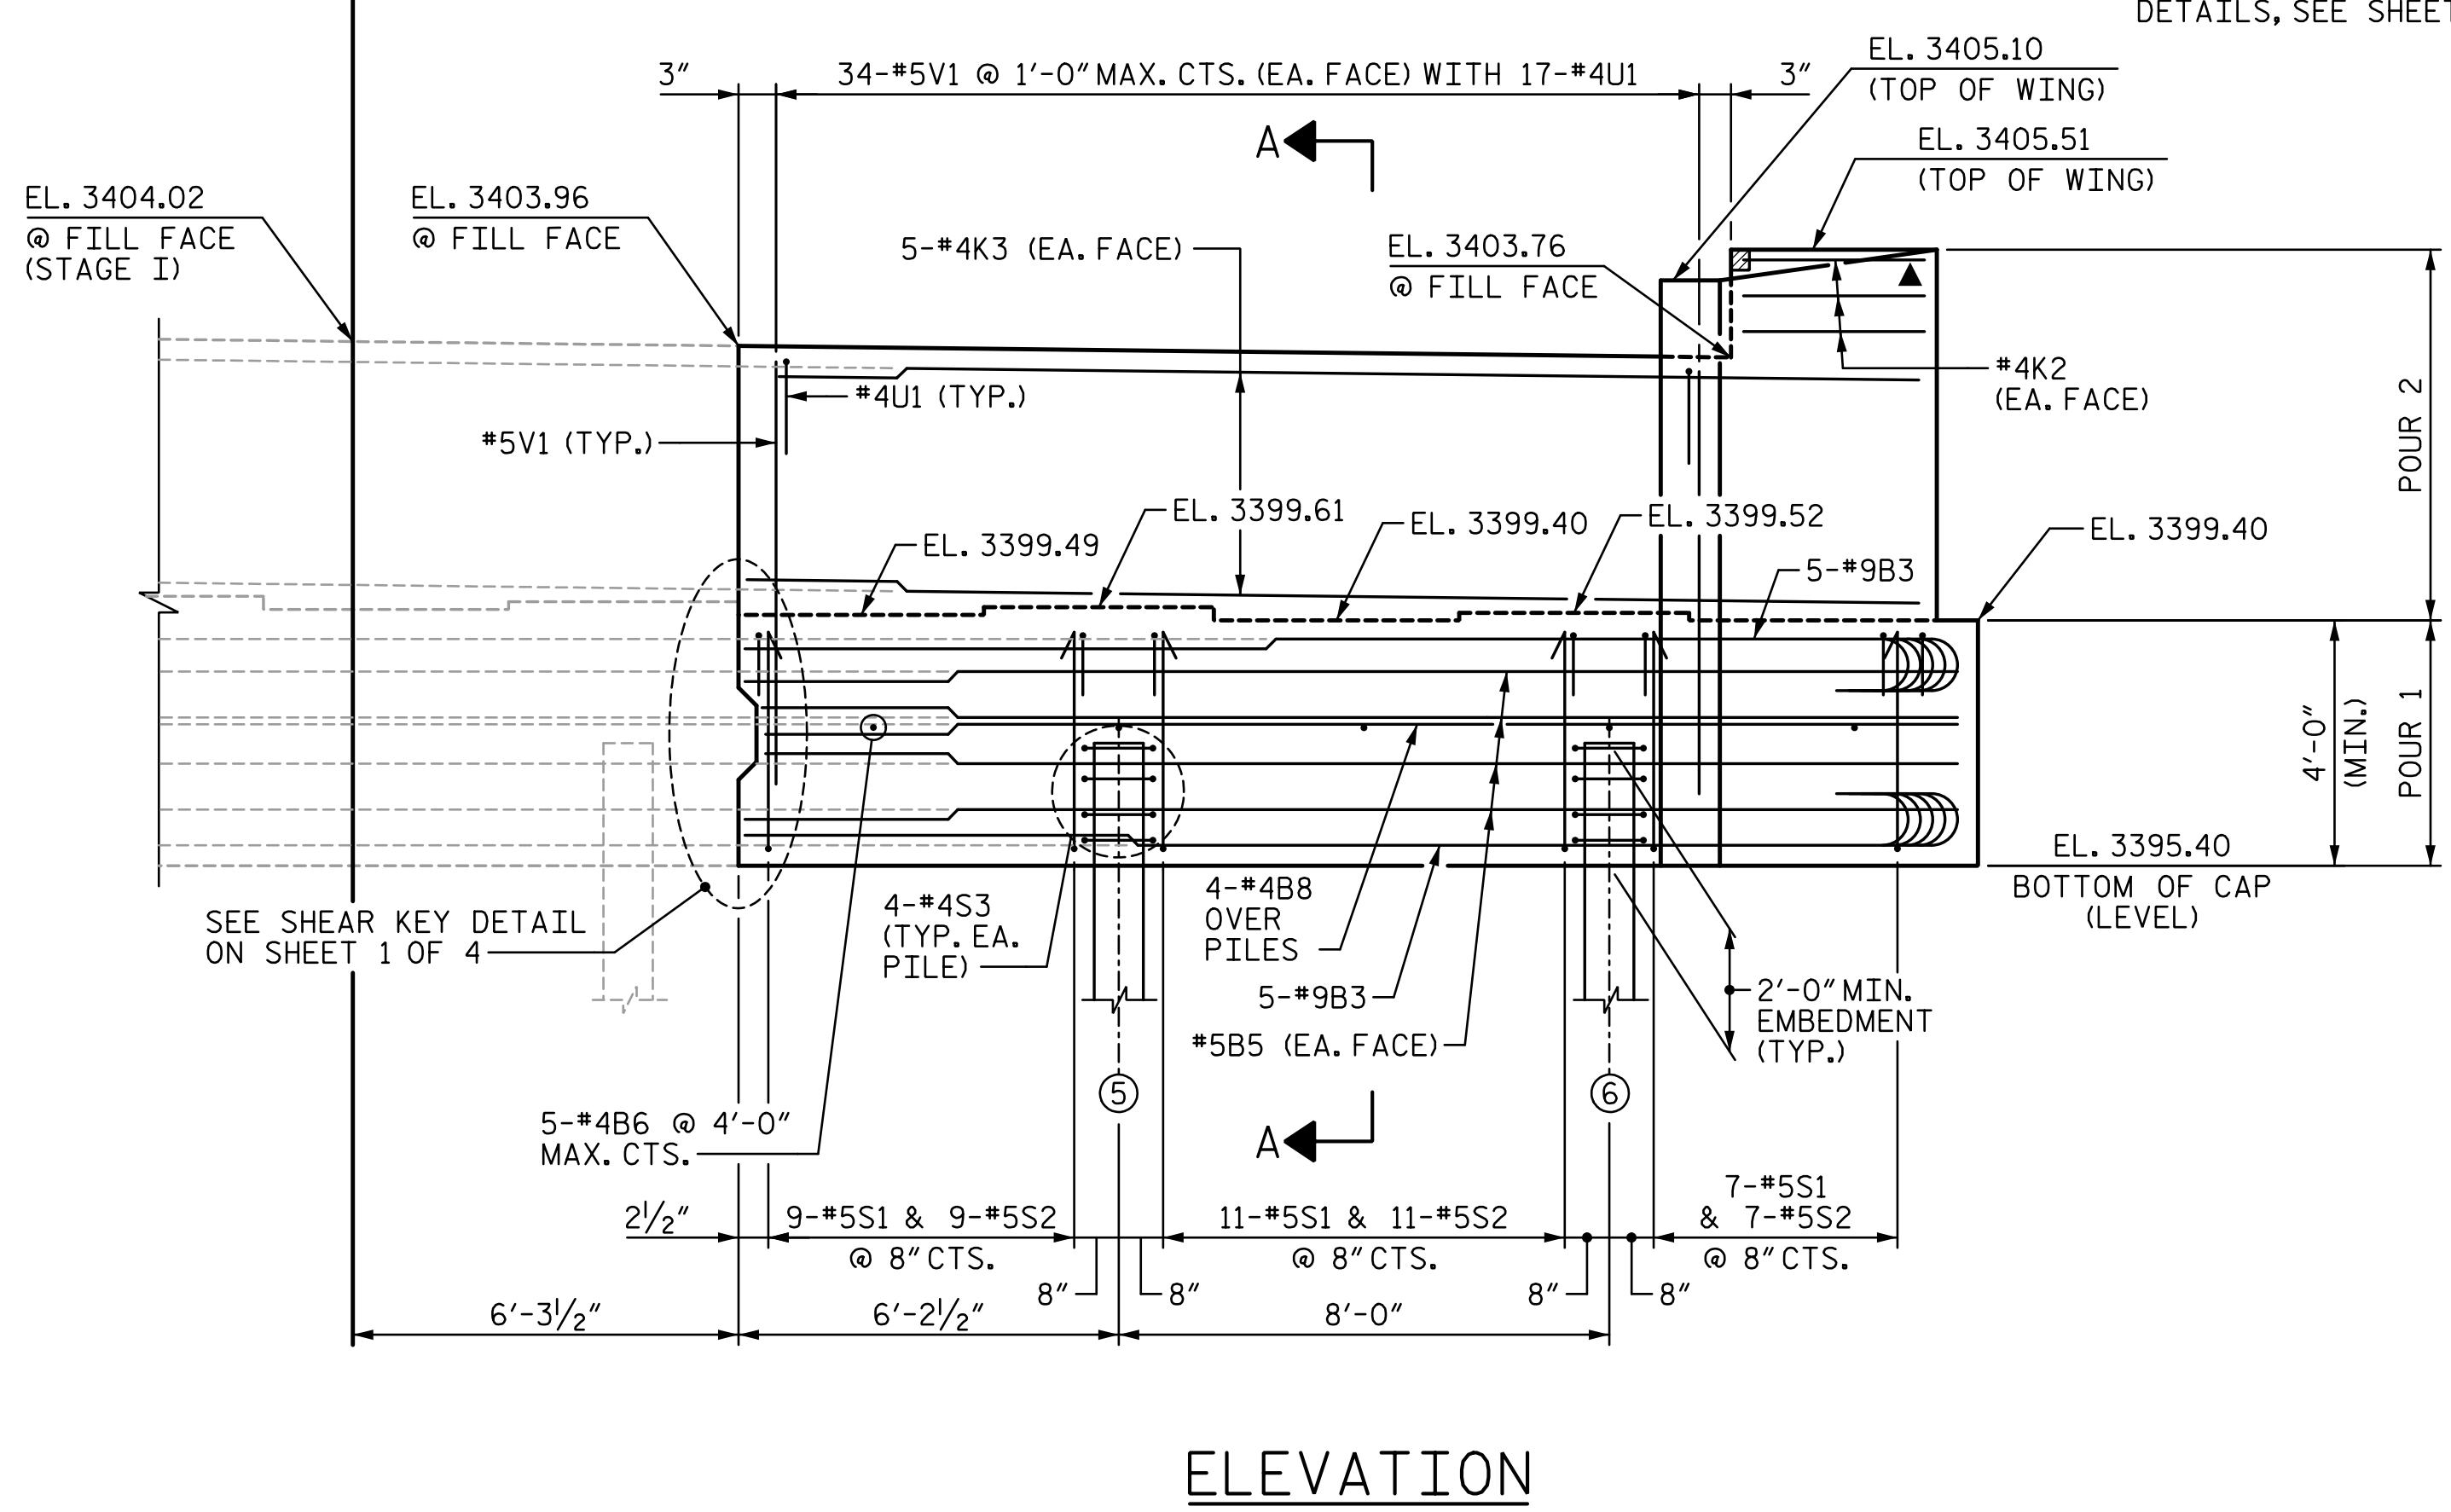

PROJECT NO. BR-0029  
 MACON COUNTY  
 STATION: 15+52.07 -L-  
 SHEET 2 OF 4

STATE OF NORTH CAROLINA  
 DEPARTMENT OF TRANSPORTATION  
 RALEIGH

**SUBSTRUCTURE  
 END BENT 1  
 STAGE II**

REVISIONS						SHEET NO.
NO.	BY:	DATE:	NO.	BY:	DATE:	S-24
1			3			TOTAL SHEETS
2			4			33

**DRMP**  
 4235 SOUTH STREAM BLVD.  
 SUITE 150,  
 CHARLOTTE, NC 28217  
 (704) 332-2289  
 NC LICENSE NO. C-2213  
 2/14/2022

DRAWN BY : L. YARBROUGH DATE : 04-2020  
 CHECKED BY : V. WU DATE : 09-2021  
 DESIGN ENGINEER OF RECORD: VINCENT M. WU DATE : 10-2021

**DOCUMENT NOT CONSIDERED FINAL  
 UNLESS ALL SIGNATURES COMPLETED**