




PLAN OF WING (W1)

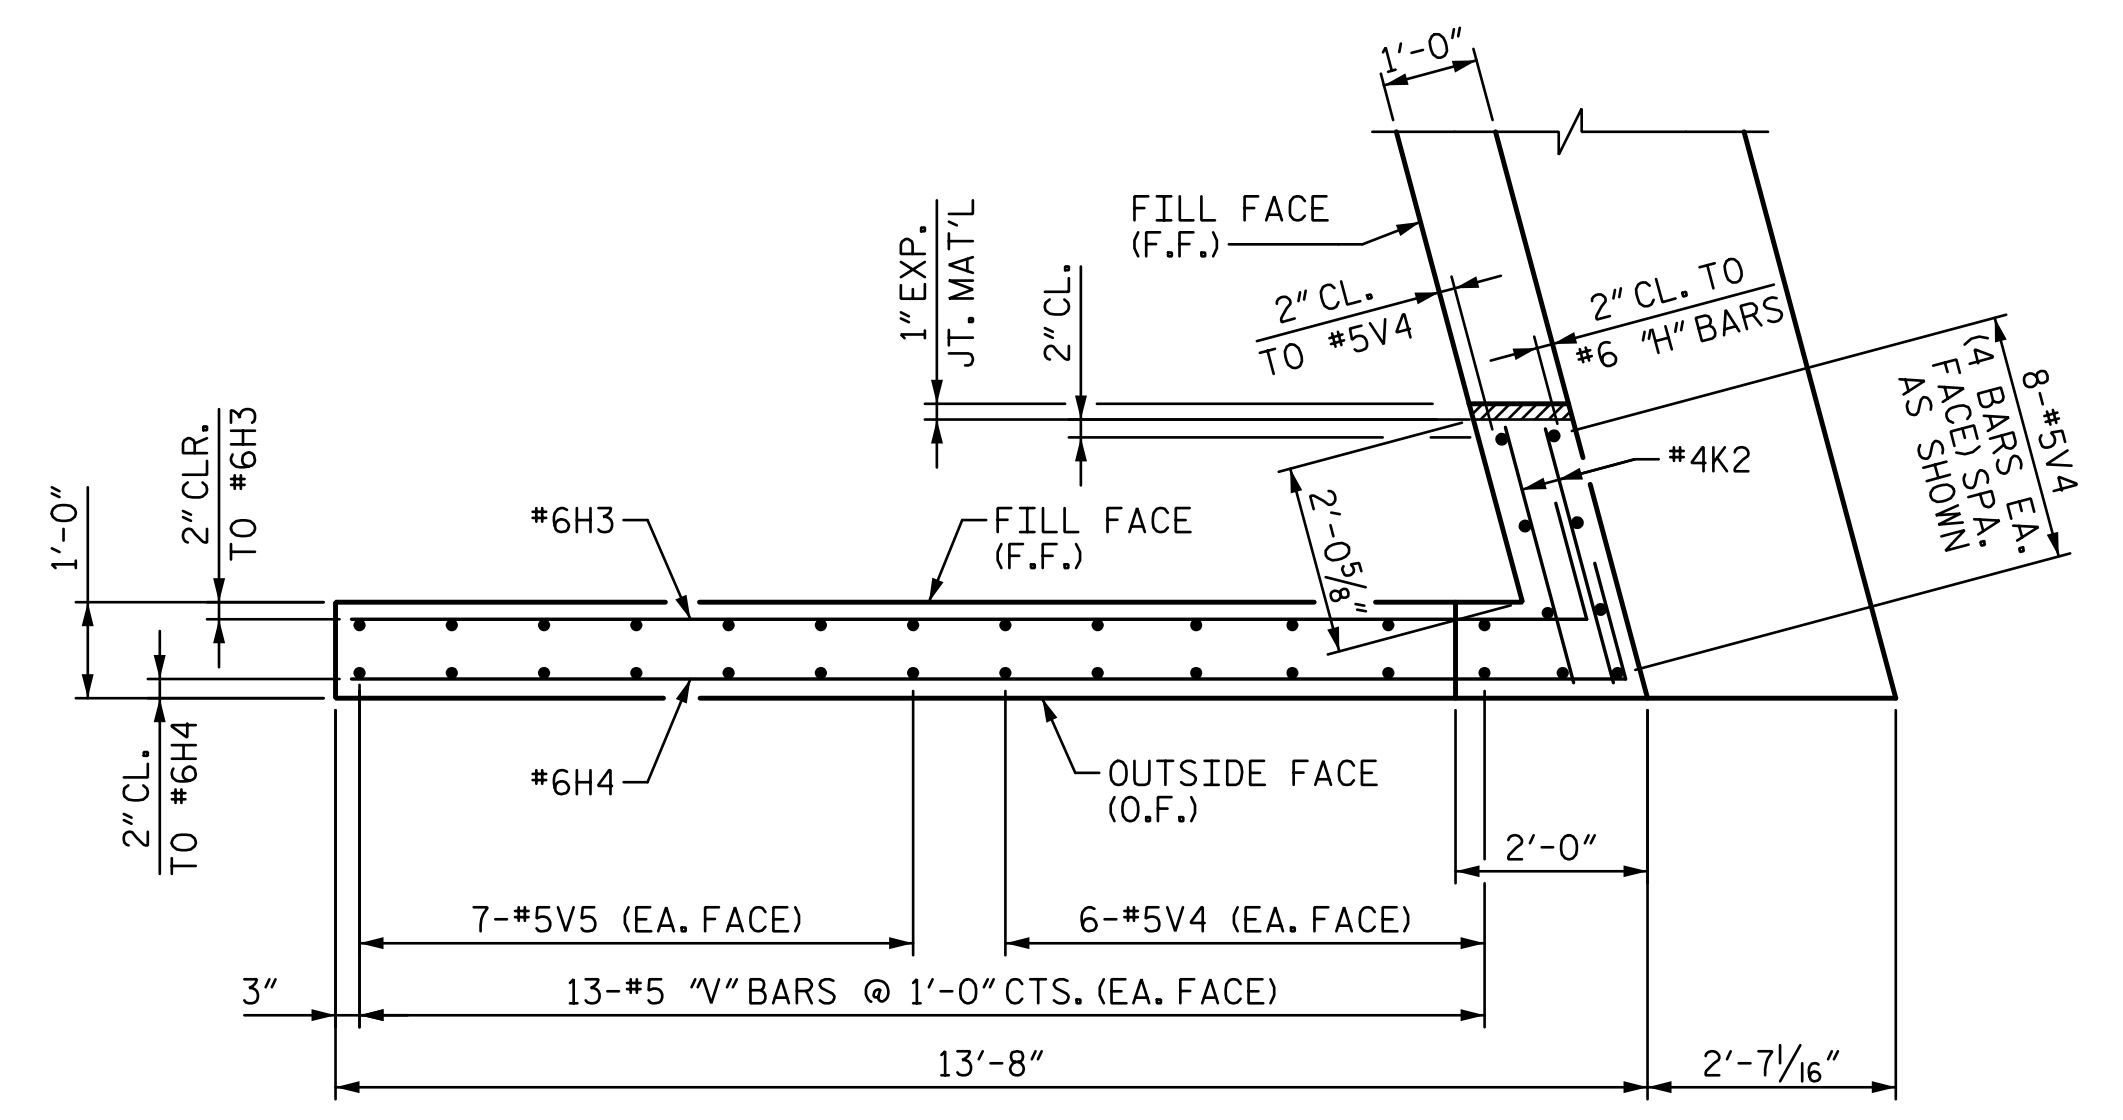

PLAN OF WING (W2)

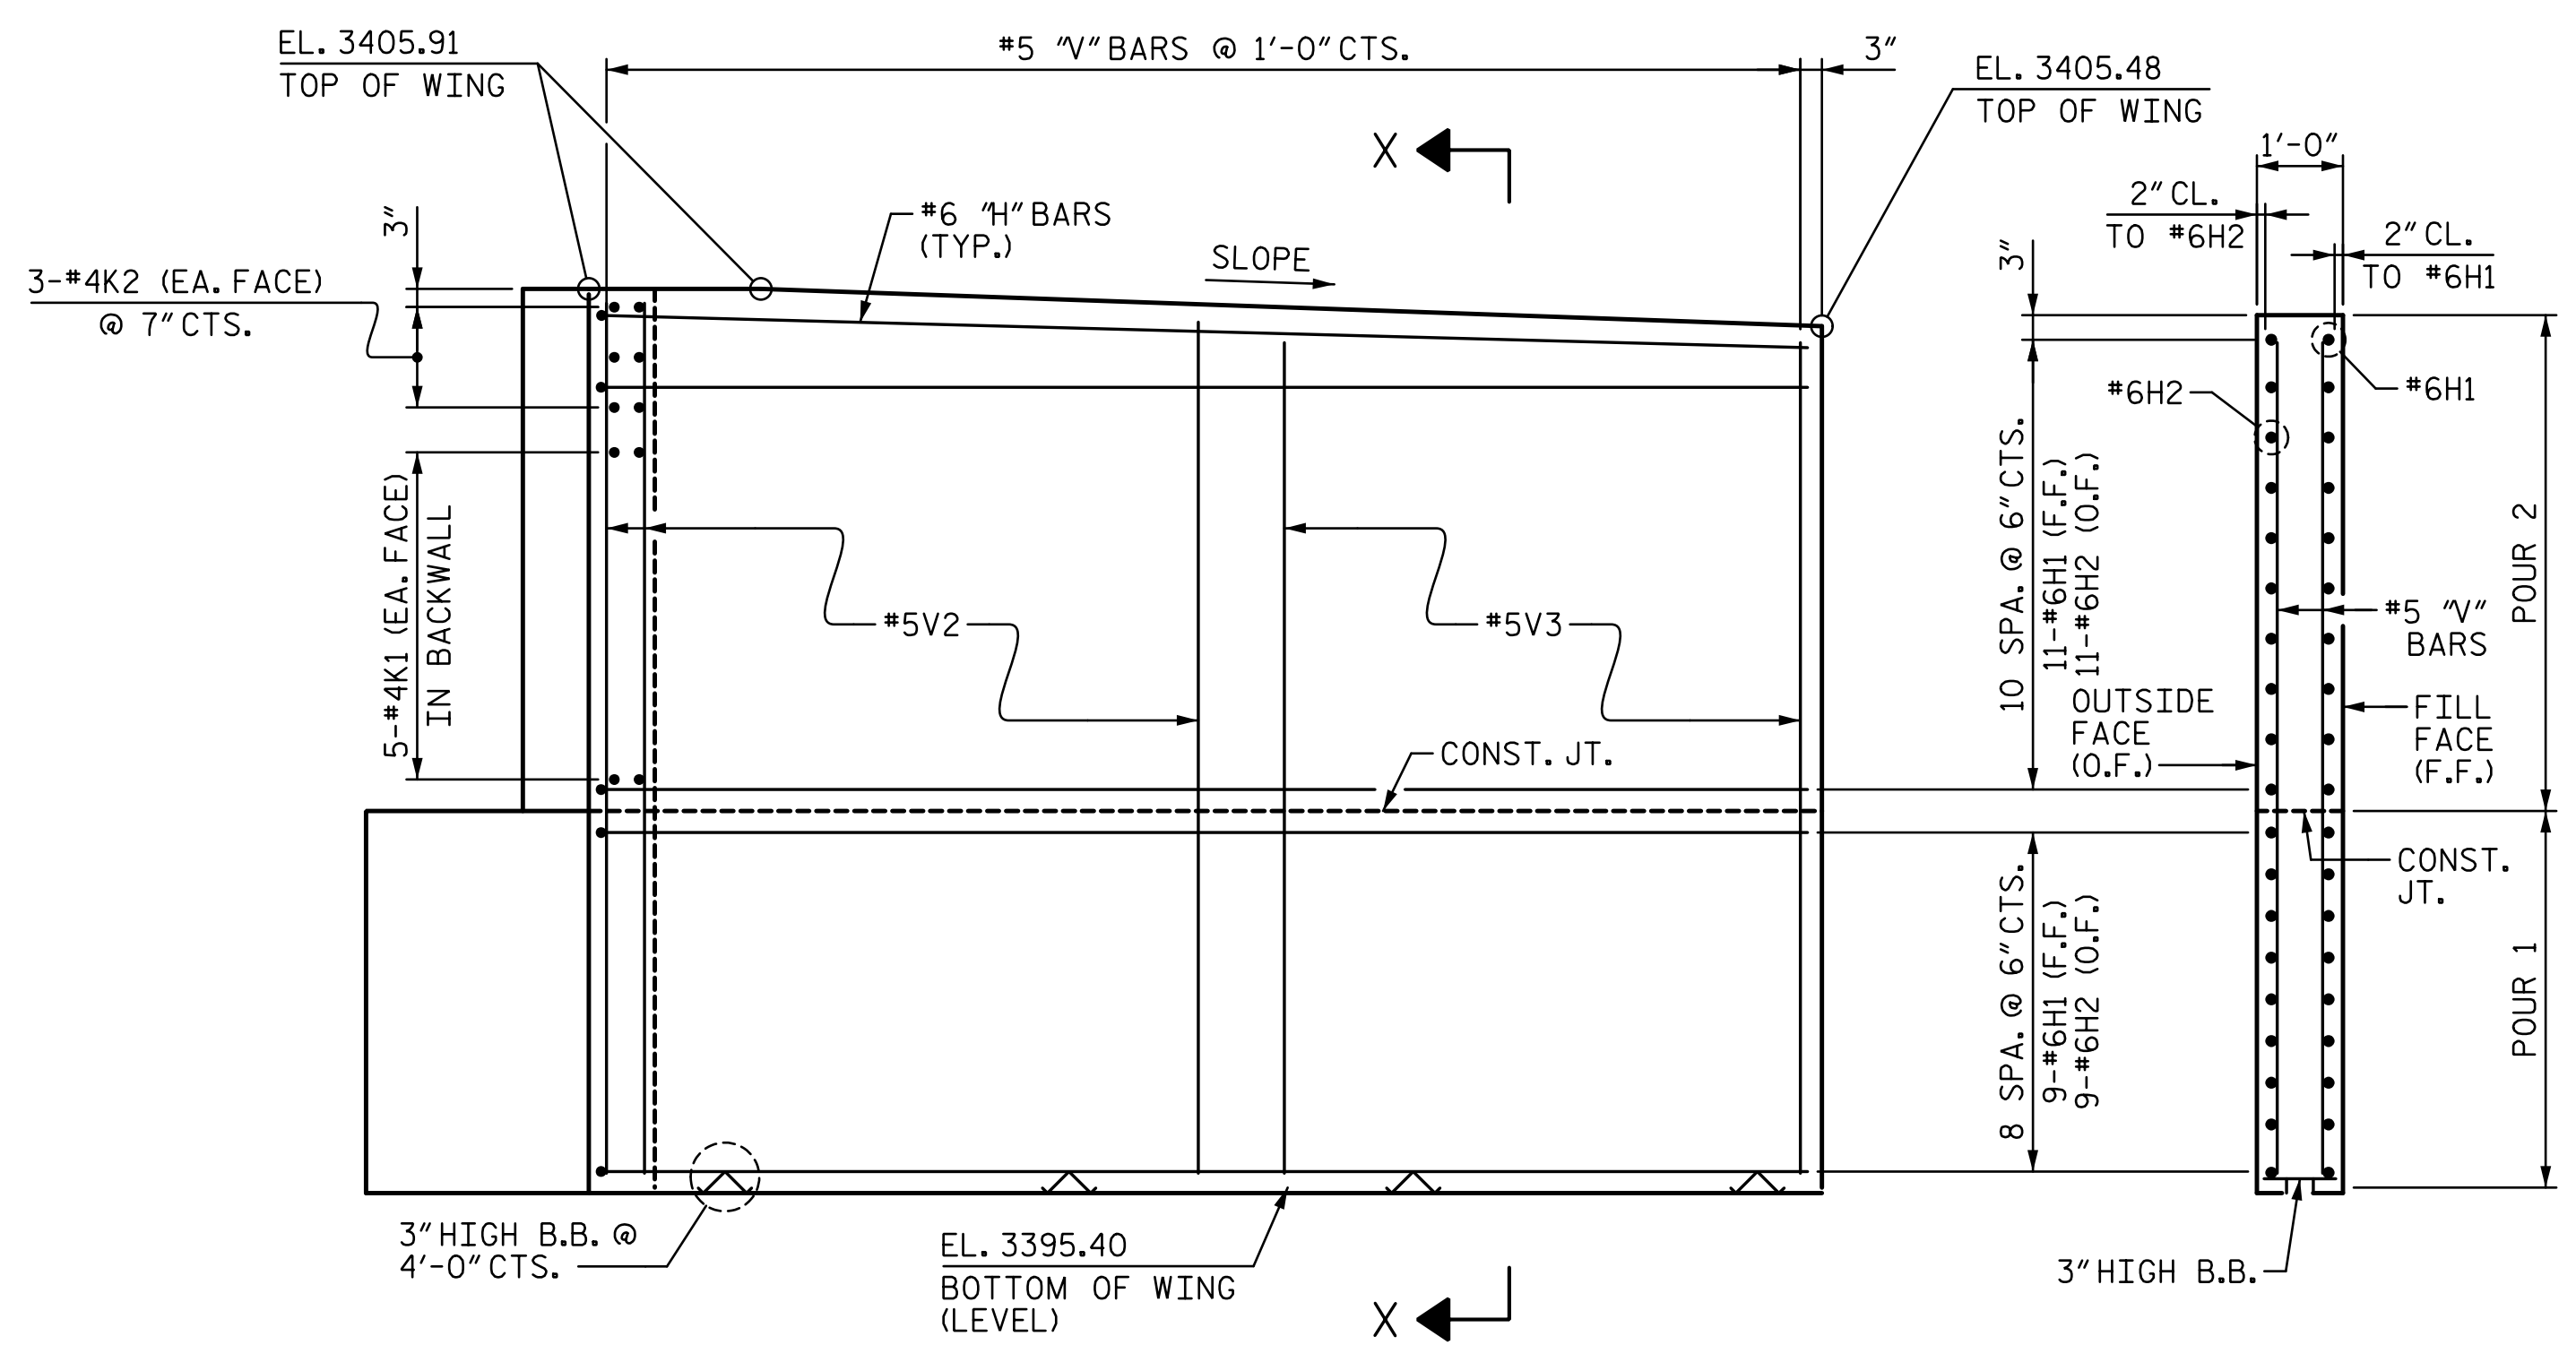

ELEVATION OF WING (W1)
(STAGE I CONSTRUCTION)

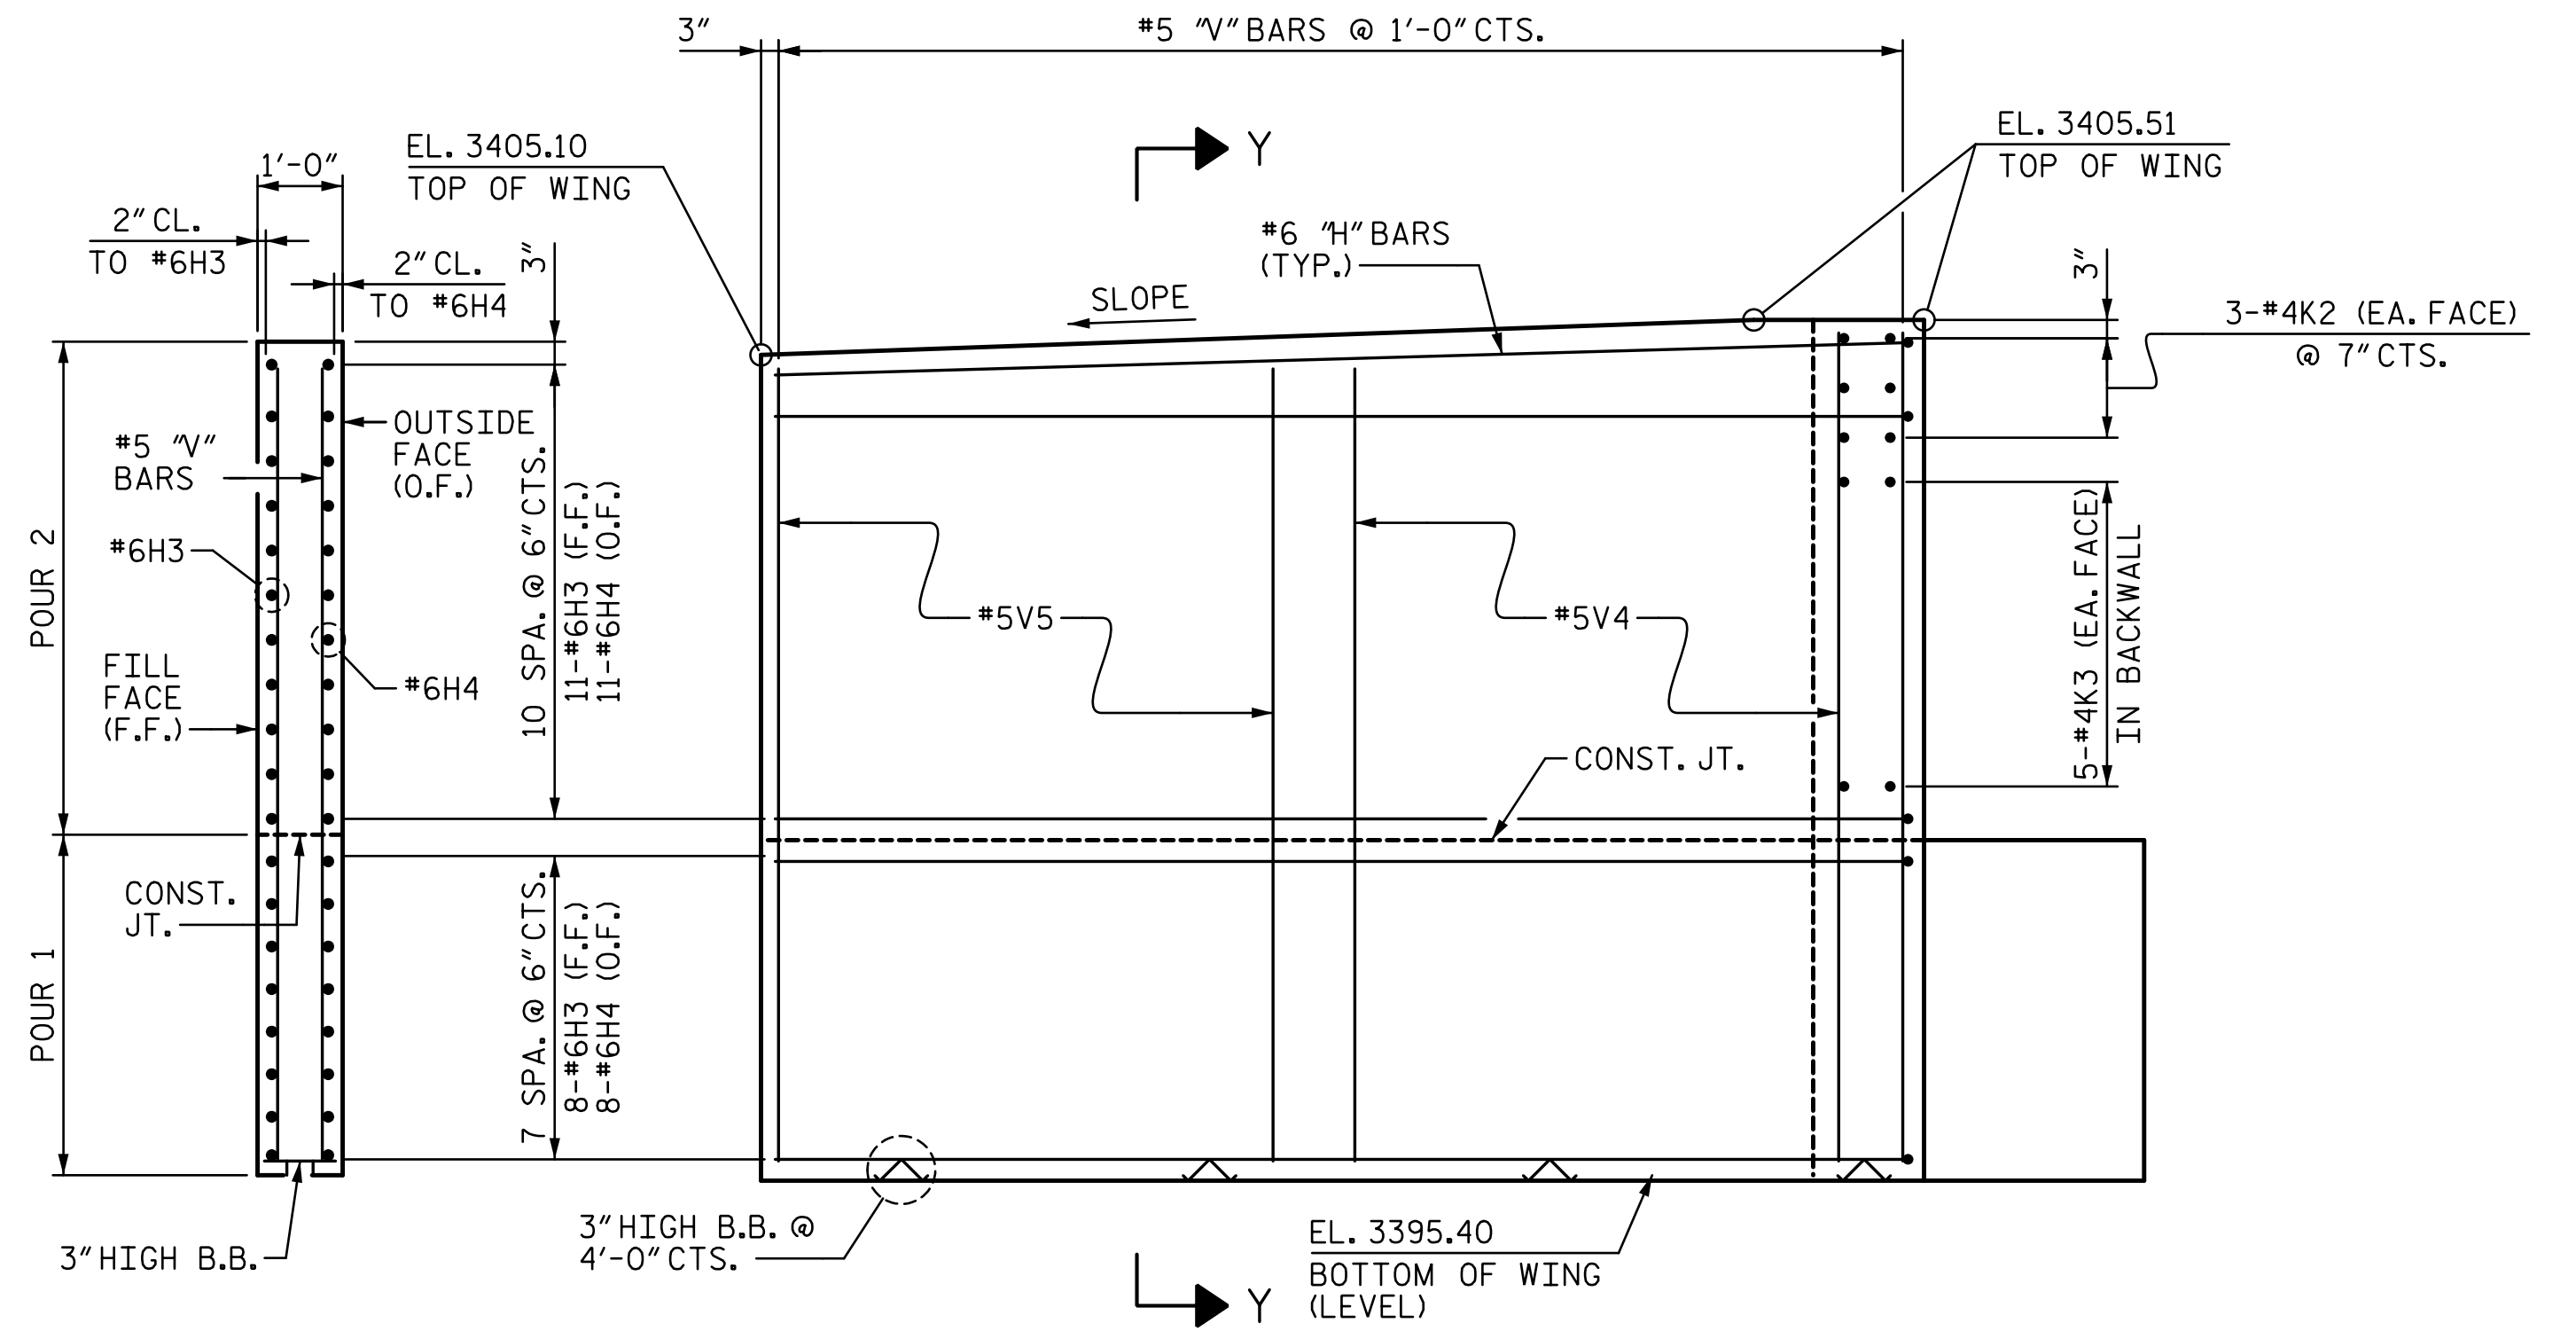

SECTION Y-Y
(STAGE II CONSTRUCTION)

ELEVATION OF WING (W2)
(STAGE II CONSTRUCTION)

PROJECT NO. BR-0029
 MACON COUNTY
 STATION: 15+52.07 -L-


SHEET 3 OF 4

STATE OF NORTH CAROLINA
 DEPARTMENT OF TRANSPORTATION
 RALEIGH
 SUBSTRUCTURE
 END BENT 1
 WINGWALLS

DRAWN BY : L. YARBROUGH DATE : 08-2021
 CHECKED BY : V. WU DATE : 09-2021
 DESIGN ENGINEER OF RECORD: VINCENT M. WU DATE : 10-2021

**DOCUMENT NOT CONSIDERED FINAL
 UNLESS ALL SIGNATURES COMPLETED**

DRMP
 4235 SOUTH STREAM BLVD.
 SUITE 150,
 CHARLOTTE, NC 28217
 (704) 332-2289
 NC LICENSE NO. C-2213

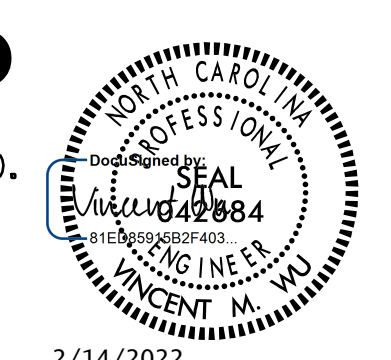

REVISIONS						SHEET NO.
NO.	BY:	DATE:	NO.	BY:	DATE:	S-25
1			3			TOTAL SHEETS
2			4			33