

**DOCUMENT NOT CONSIDERED FINAL
 UNLESS ALL SIGNATURES COMPLETED**


TYPE 'A' AND 'B' GROUND MOUNTED SIGNS

SUPPORT CHART

NUMBER	TYPE	SIGN SIZE (in.)			ROADWAY STATION	NUMBER OF SUPPORTS	BEAM SECTION	SUPPORT TYPE BA or S	OMNI COUPLER	ATTACHMENT METHOD	MOUNTING METHOD	HORIZONTAL CLEARANCE* (ft.)	SUPPORT SPACING	LENGTH (ft)			LEFT SUPPORT (ft)			CENTER SUPPORT (ft)			RIGHT SUPPORT (ft)			SUPPORT WEIGHTS		FOOTINGS				FIELD VERIFIED SEE NOTE 2 (mm/dd/yy)
		w	x	h										SNS HT	MTG HT	EMBED-MENT	S	L	LENGTH	S	L	LENGTH	S	L	LENGTH	B/A (lbs.)	SIMPLE (lbs.)	DIAMETER (ft.)	DEPTH (ft.)	REINFORCED (c.y.)	PLAIN (c.y.)	
		"H"	"C"											S	L	LENGTH	S	L	LENGTH	S	L	LENGTH										
201	A	78	x	60	L 33+50	1	W6x16	BA	N/A	N/A	N/A	Δ	0.00	5.00	7.00	2.5	0.00	0.00	0.00	0.89	12.89	15.39	0.00	0.00	0.00	293.24	0	1.5	3	0.20	0.00	8/10/2021
301	D	96	x	42	LRPC 26+00	2	S3x5.7	BA	N/A	N/A	N/A	14.00	4.69	3.50	7.00	2.5	1.34	11.84	14.34	0.00	0.00	0.00	2.34	12.84	15.34	205.18	0	1.0	3	0.00	0.17	8/10/2021
901	A	90	x	72	LRPA 21+60	2	S4x7.7	BA	N/A	N/A	N/A	16.00	4.40	6.00	7.00	3.0	3.58	16.58	19.58	0.00	0.00	0.00	2.30	15.30	18.30	331.68	0	1.0	3.5	0.00	0.20	8/10/2021
902	A	90	x	72	LRPA 18+00	2	S4x7.7	BA	N/A	N/A	N/A	7.00	4.40	6.00	7.00	3.0	1.87	14.87	17.87	0.00	0.00	0.00	0.62	13.62	16.62	305.57	0	1.0	3.5	0.00	0.20	8/10/2021
903	A	90	x	72	LRPA 20+00	2	S4x7.7	BA	N/A	N/A	N/A	7.00	4.40	6.00	7.00	3.0	2.16	15.16	18.16	0.00	0.00	0.00	1.05	14.05	17.05	311.12	0	1.0	3.5	0.00	0.20	8/10/2021
													TOTAL			TOTAL			TOTAL			TOTAL										
													1446.78			0.00			0.20			0.79										
													USE:			1447.00			0.00			1.00			1.00							

NOTES

- DIMENSION "S" REPRESENTS AN INCREASE (+), OR A DECREASE (-) IN POLE LENGTH, RELATIVE TO THE ELEVATION OF THE EDGE OF TRAVEL LANE.
- FIELD VERIFICATIONS SHALL BE REQUIRED FOR ALL SUPPORTS, SEE (*) ARTICLE 903-3. FABRICATORS SHALL BE AISC CERTIFIED IN CATEGORY 1, SEE (*) ARTICLE 1072-1. (*) = N.C.D.O.T. STANDARD SPECIFICATIONS FOR ROADS AND STRUCTURES
- PLAN LOCATIONS FOR EXISTING UTILITIES ARE BASED ON THE BEST AVAILABLE INFORMATION AND, THEREFORE MAY NOT BE PRECISELY ACCURATE. THEREFORE, IT IS INCUMBENT UPON THE CONTRACTOR TO DETERMINE THE EXACT LOCATION OF UTILITIES BEFORE BEGINNING WORK IN A LOCATION.

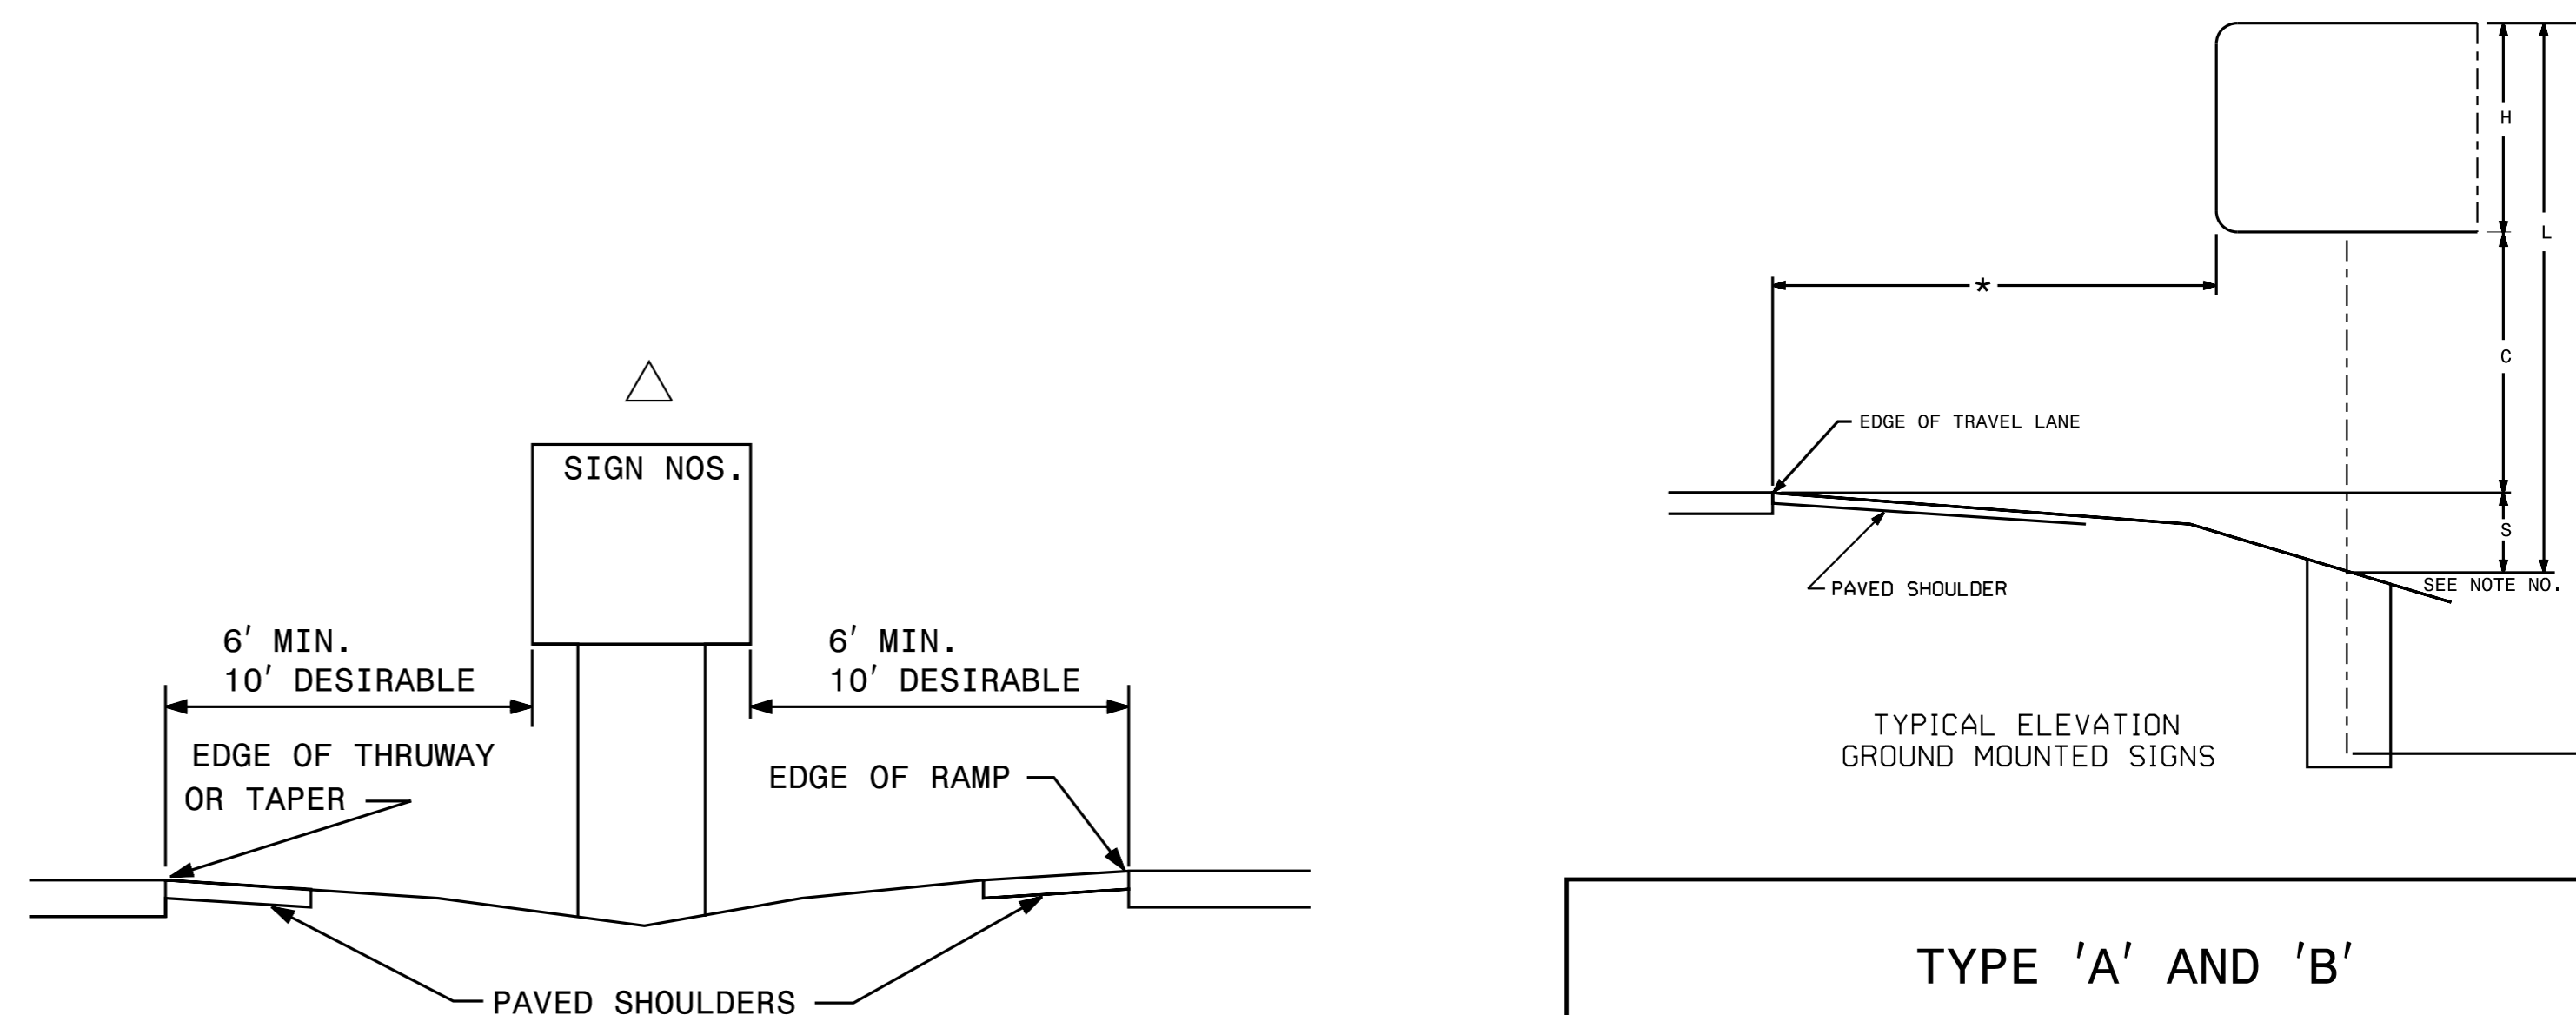

**TYPE 'A' AND 'B'
 GROUND MOUNTED SIGNS**

REVISIONS

K:\CHL_Plan\01036453 - 1-5973 (1-485 Brookshire)\Traffic\Signing\CADD\Signing Layout Plans\Plan Sheets\Plan Sheets\1-5973_rdy_sgn_psh_2.dgn

10/13/2021