

**DOCUMENT NOT CONSIDERED FINAL
UNLESS ALL SIGNATURES COMPLETED**

REVISIONS

K:\CHL_Plan\01036453 - I-5973 (I-485 Brookshire)\Traffic\Signing\CADD\Signing Layout Plans\Plan Sheets\Plan Sheets\I-5973_rdy_sgn_psh_4.dgn

10/13/2021

SIGN NUMBER: 1
TYPE: A
QUANTITY: 1

BACKG COLOR: Green
COPY COLOR: White

SYMBOL	X	Y	WID	HT
R3-5L	102	102	36	48

SIGN WIDTH: 20'-0"
HEIGHT: 13'-6"
TOTAL AREA: 270.0 Sq.Ft.

BORDER TYPE: FLUSH
RECESS: 0"
WIDTH: 2"
RADIUS: 12"


NO. Z BARS: 4
LENGTH: 232.0

MAT'L: 0.063" (1.6 mm) ALUMINUM
0.080" (2.0 mm) ALUMINUM
0.125" (3.2 mm) ALUMINUM

DESIGN BY: JRC
PROJECT ID: I-5973

CHECKED BY: CDL
DIV: 10

Sep 24, 2021

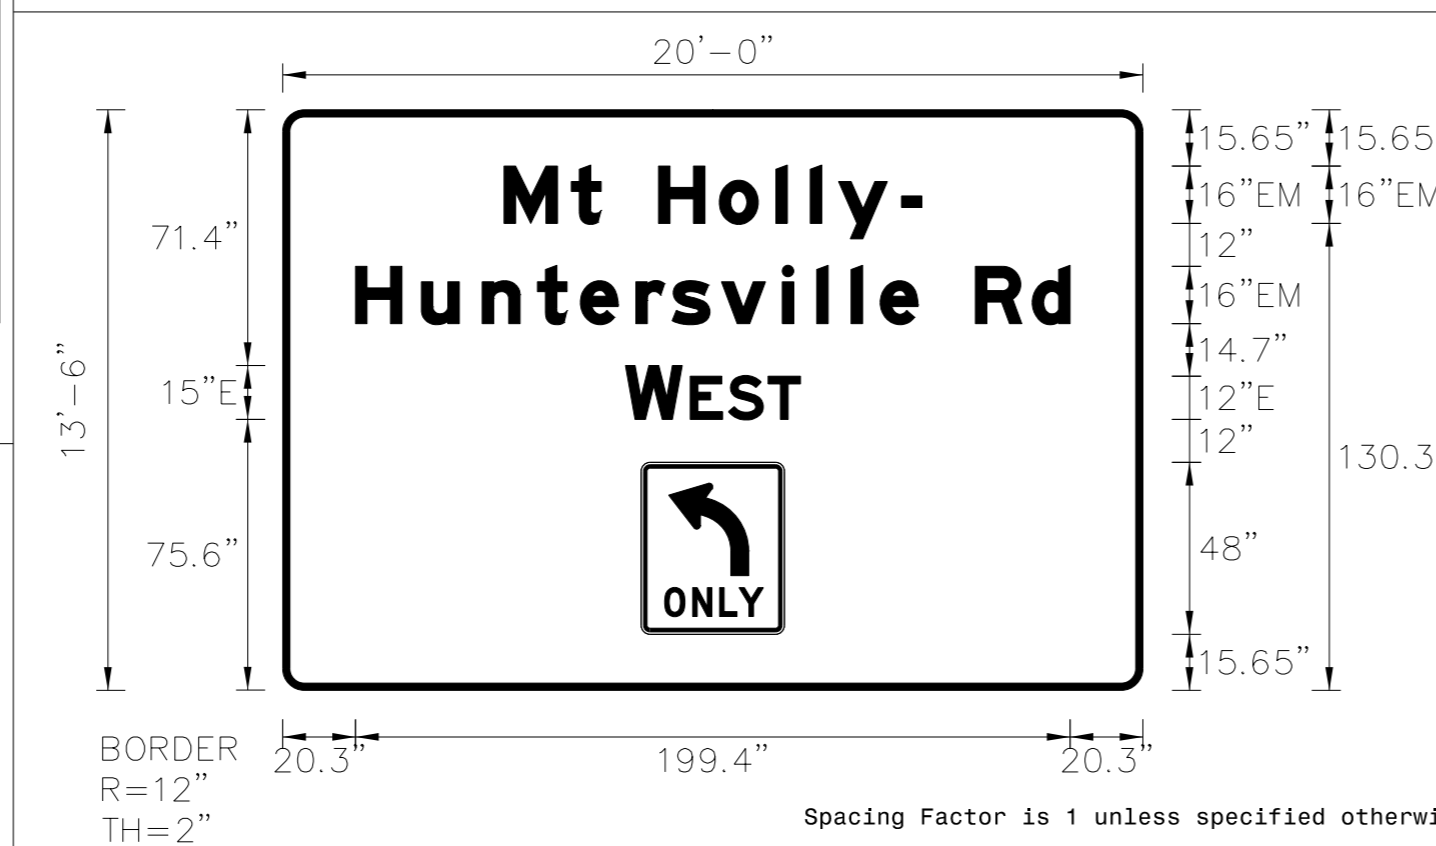

- USE NOTES 1 & 2
- Legend and border(except those that are colored black) shall be direct applied Grade C sheeting.
 - Background shall be Grade C reflective sheeting.

LETTER POSITIONS

Letter spacings are to start of next letter															Series/Size Text Length	
M	t	H	o	l	l	y	4	-	61.7						EM 2000	
61.8	18.7	8.3	16	17	15.8	9.6	7.8	13.6	4	5.6	61.7				116.5	
H u n t e r s v i l l e R d															EM 2000	
20.3	18.4	17	15.4	12	15.5	10.1	13.8	17	9.6	9.6	8.2	10.6	16	15.8	10.6	20.3
W E S T															E 2000	
95.6	15.9	2.2	10.7	11	9	95.6										48.8

FILENAME: I-5973_Guidesign_Design

NORTH CAROLINA D.O.T. SIGN DETAIL

SIGN NUMBER: 2
TYPE: A
QUANTITY: 1

BACKG COLOR: Green
COPY COLOR: White

SYMBOL	X	Y	WID	HT
ARDDOWN	104	13.6	32	22

SIGN WIDTH: 20'-0"
HEIGHT: 11'-0"
TOTAL AREA: 220.0 Sq.Ft.

BORDER TYPE: FLUSH
RECESS: 0"
WIDTH: 2"
RADIUS: 12"

NO. Z BARS: 3
LENGTH: 232.0

MAT'L: 0.125" (3.2 mm) ALUMINUM

DESIGN BY: JRC
PROJECT ID: I-5973

CHECKED BY: CDL
DIV: 10

Sep 24, 2021



- USE NOTES 1 & 2
- Legend and border(except those that are colored black) shall be direct applied Grade C sheeting.
 - Background shall be Grade C reflective sheeting.

LETTER POSITIONS

Letter spacings are to start of next letter															Series/Size Text Length	
M	t	H	o	l	l	y	4	-	61.7						EM 2000	
61.8	18.7	8.3	16	17	15.8	9.6	7.8	13.6	4	5.6	61.7				116.5	
H u n t e r s v i l l e R d															EM 2000	
20.3	18.4	17	15.4	12	15.5	10.1	13.8	17	9.6	9.6	8.2	10.6	16	15.8	10.6	20.3
W E S T															E 2000	
95.6	15.9	2.2	10.7	11	9	95.6										48.8

FILENAME: I-5973_Guidesign_Design

NORTH CAROLINA D.O.T. SIGN DETAIL

SIGN NUMBER: 3
TYPE: A
QUANTITY: 1

BACKG COLOR: Green
COPY COLOR: White

SYMBOL	X	Y	WID	HT
MT_1	48.2	80.9	45	36
AR_type A	85.1	12.8	22.4	35.3

SIGN WIDTH: 16'-6"
HEIGHT: 13'-0"
TOTAL AREA: 214.5 Sq.Ft.

BORDER TYPE: FLUSH
RECESS: 0"
WIDTH: 2"
RADIUS: 12"


NO. Z BARS: 4
LENGTH: 190.0

MAT'L: 0.063" (1.6 mm) ALUMINUM
0.080" (2.0 mm) ALUMINUM
0.125" (3.2 mm) ALUMINUM

DESIGN BY: JRC
PROJECT ID: I-5973

CHECKED BY: CDL
DIV: 10

Sep 24, 2021

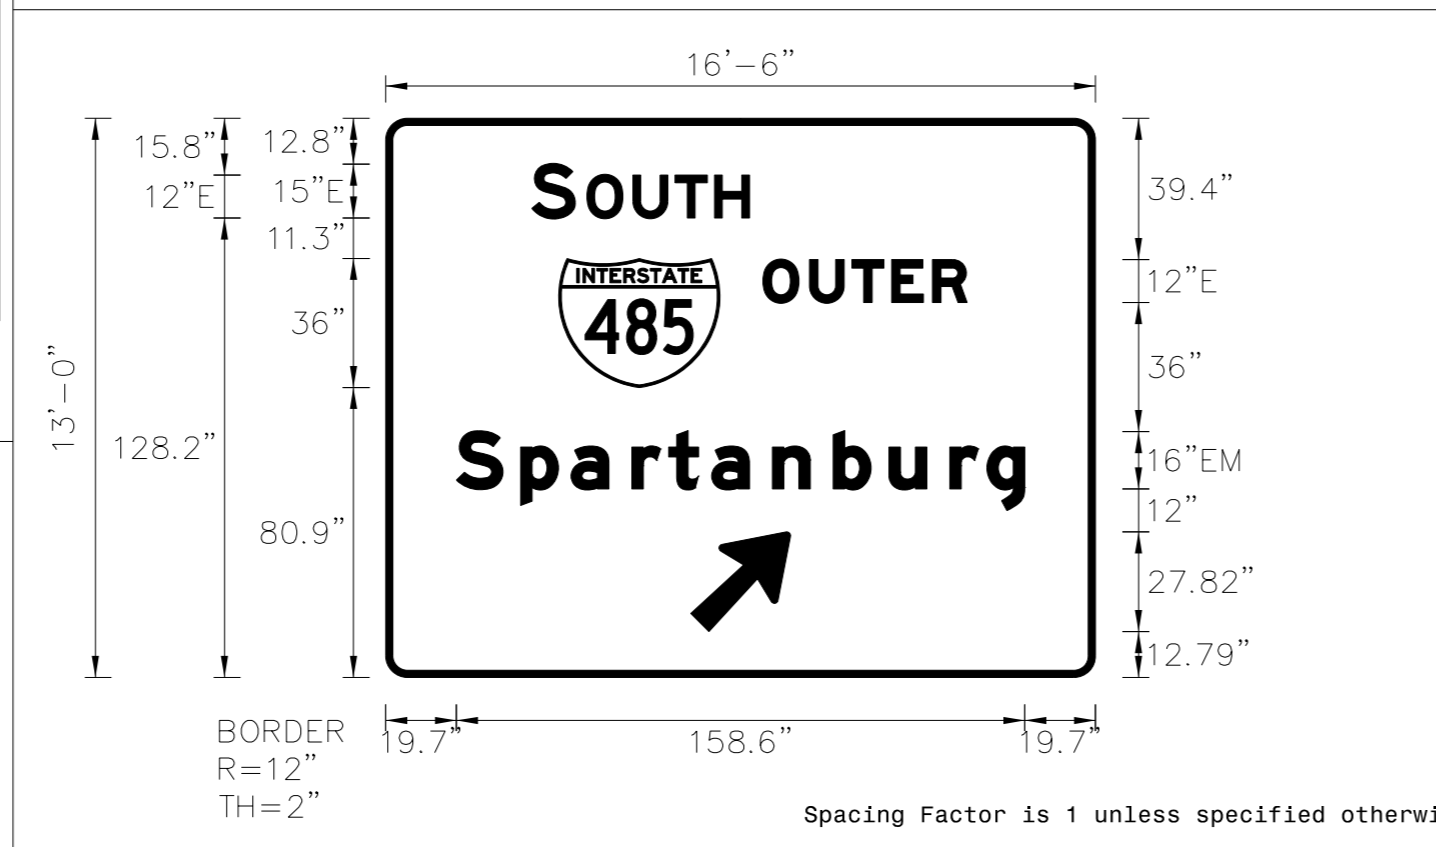

- USE NOTES 1 & 2
- Legend and border(except those that are colored black) shall be direct applied Grade C sheeting.
 - Background shall be Grade C reflective sheeting.

LETTER POSITIONS

Letter spacings are to start of next letter															Series/Size Text Length	
S	O	U	T	H											E 2000	
40.8	12.2	3.2	12.8	11.8	11	9.7	96.5								60.7	
O U T E R															E 2000	
105.2	13	11.9	11	11.4	9.7	35.8									57	
S p a r t a n b u r g															EM 2000	
19.7	17.9	14.1	17	10.2	12	17	17	15.5	17	10.4	10.6	19.7				158.6

FILENAME: I-5973_Guidesign_Design

NORTH CAROLINA D.O.T. SIGN DETAIL

SIGN NUMBER: 4
TYPE: A
QUANTITY: 1

BACKG COLOR: Green
COPY COLOR: White

SYMBOL	X	Y	WID	HT
ARDDOWN	104	13.6	32	22

SIGN WIDTH: 20'-0"
HEIGHT: 11'-0"
TOTAL AREA: 220.0 Sq.Ft.

BORDER TYPE: FLUSH
RECESS: 0"
WIDTH: 2"
RADIUS: 12"

NO. Z BARS: 3
LENGTH: 232.0

MAT'L: 0.125" (3.2 mm) ALUMINUM

DESIGN BY: JRC
PROJECT ID: I-5973

CHECKED BY: CDL
DIV: 10

Sep 24, 2021



- USE NOTES 1 & 2
- Legend and border(except those that are colored black) shall be direct applied Grade C sheeting.
 - Background shall be Grade C reflective sheeting.

LETTER POSITIONS

Letter spacings are to start of next letter															Series/Size Text Length	
T	O	M	t	H	o	l	l	y	4	-	64.1				EM 2000	
41.4	10.7	10.1	12.1	17.3	7.4	16	16	12.6	5.8	4.6	12.3	4	5.6	64.1	134.5	
H u n t e r s v i l l e R d															EM 2000	
20.3	18.4	17	15.4	12	15.5	10.1	13.8	17	9.6	9.6	8.2	10.6	16	15.8	10.6	20.3
W E S T															E 2000	
95.6	15.9	2.2	10.7	11	9	95.6										48.8

FILENAME: I-5973_Guidesign_Design

NORTH CAROLINA D.O.T. SIGN DETAIL