


STATE OF NORTH CAROLINA  
DIVISION OF HIGHWAYS


# MECKLENBURG COUNTY

**LOCATION: NC 16 (BROOKSHIRE BLVD) AND NORTHERN I-485 INTERCHANGE**

**TYPE OF WORK: TRAFFIC SIGNALS AND SIGNAL COMMUNICATIONS**

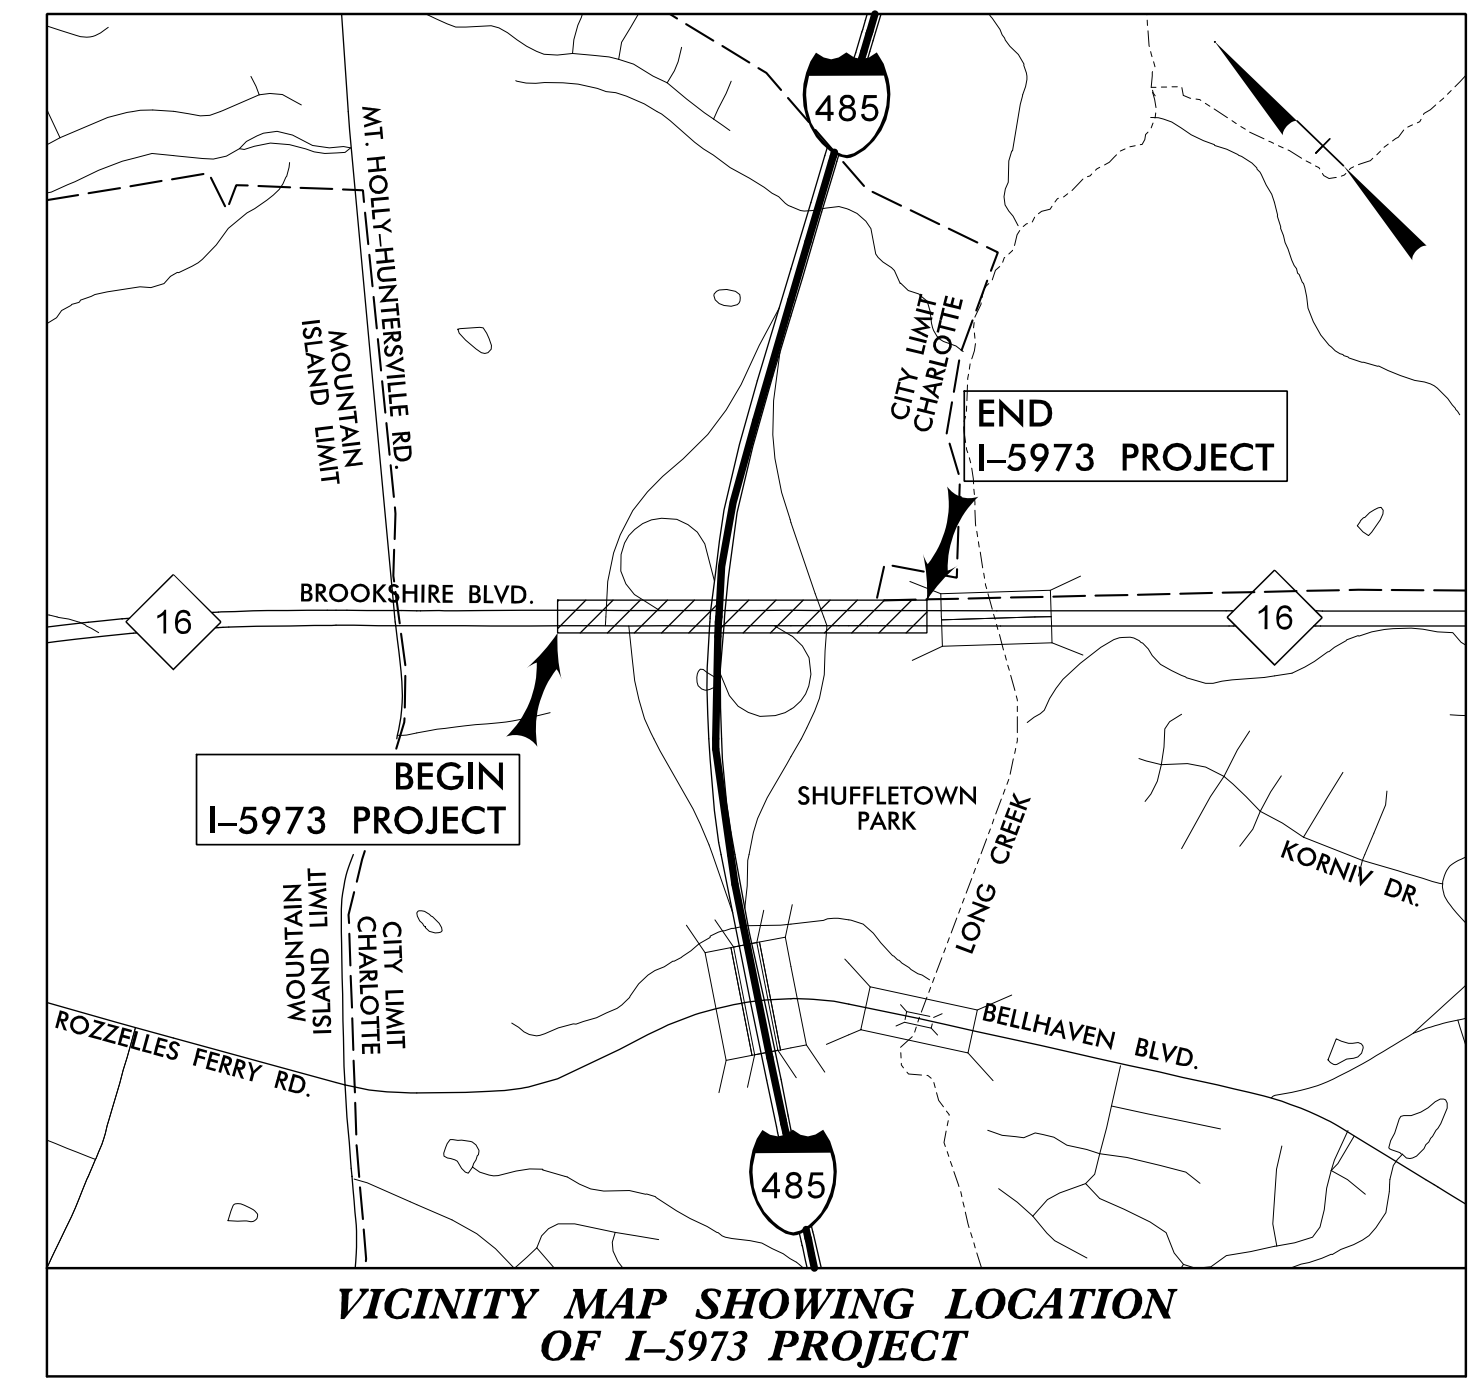

VICINITY MAP SHOWING LOCATION OF I-5973 PROJECT

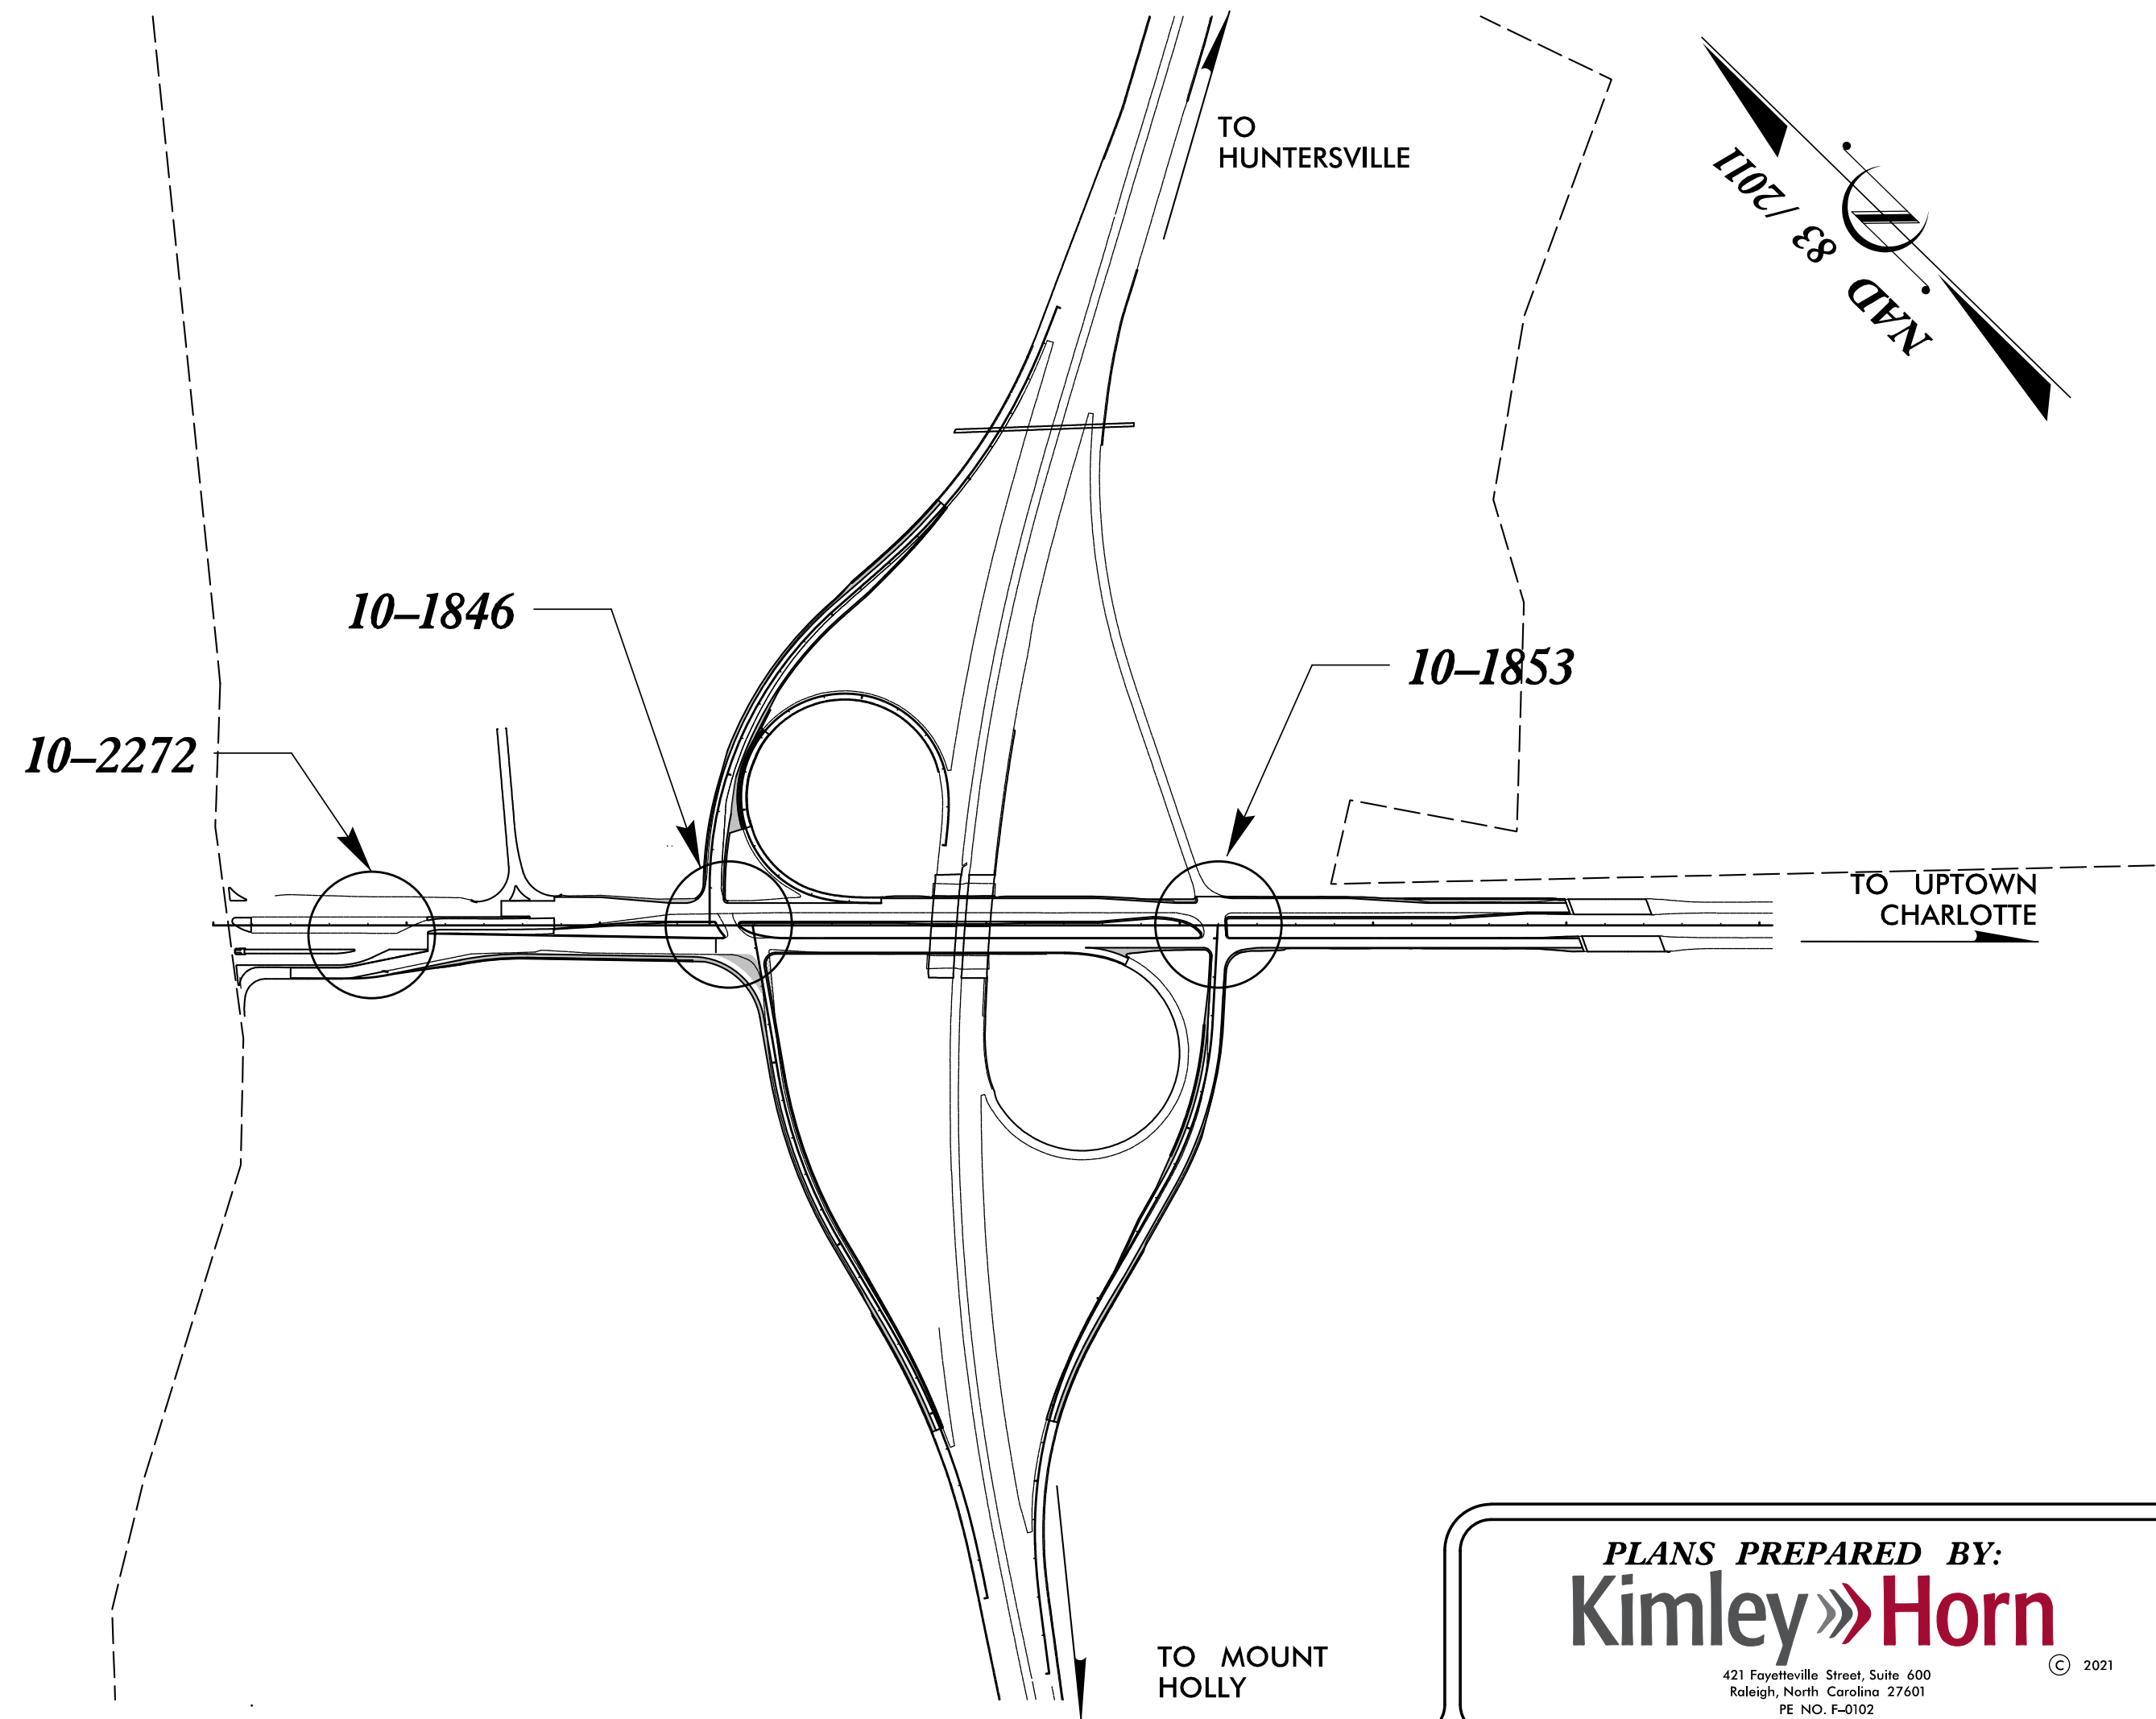

**TIP PROJECT: I-5973**

**CONTRACT: C204805**

\\kimley-horn.com\SE\_RAL\RAL\_TPT0\SIGNALS\01036453\_I-5973\I-485\_Brookshire\SA - Signal Design\NCDDT\_plans\I-5973\_sig\_tsh.dgn

**PLANS PREPARED BY:**  
**Kimley»Horn**  
421 Fayetteville Street, Suite 600  
Raleigh, North Carolina 27601  
PE NO. F-0102 © 2021

Refer to Roadway Standard Drawings  
NCDOT" dated January 2018 and  
Standard Specifications for Roads  
and Structures" dated January 2018.

Sheet #	Reference #	Index of Plans	Location/Description
Sig. 0.0	-----	Title Sheet	
Sig. 1.0-1.3	10-2272	NC 16 (Brookshire Blvd.) at East Cross-over	
Sig. 2.0-2.8	10-1846	NC 16 (Brookshire Blvd.) at I-485 SB Ramp	
Sig. 3.0-3.6	10-1853	NC 16 (Brookshire Blvd.) at I-485 NB Ramp	
Sig. 4.0	-----	Standard Wood Pole Sheet	
M1 - M8	-----	Standard Metal Pole Details	
Cable Routing Plans	-----		
SCP1	-----	Cover Sheet	
SCP2A-SCP2E	-----	General Notes and Details	
SCP3A-SCP3D	-----	Splice Details	
SCP3E	-----	Quantities Tabulations	
SCP4-SCP9	-----	Cable Routing	

**NCDOT SIGNAL CONTACT:**

Tim Williams, P.E.  
CENTRAL REGION SIGNALS ENGINEER

Keith M. Mims, P.E.  
ITS & SIGNALS MANAGEMENT ENGINEER

Stacie L. Phillips, P.E.  
TRAFFIC SIGNAL ENGINEER

Inger Z. VanOsdell  
SIGNAL COMMUNICATION ENGINEER

DocuSigned by:  
*Stacie L. Phillips*  
2/16/2022  
SIGNATURE: P.E.

Prepared for:

750 N. Greenfield Pkwy, Garner, NC 27529