

SEE SHEET 1B FOR CONVENTIONAL PLAN SHEET SYMBOLS

STATE OF NORTH CAROLINA
DIVISION OF HIGHWAYS

PROJECT REFERENCE NO.	SHEET NO.
I-5973	UC-1


DOCUMENT NOT CONSIDERED FINAL
UNLESS ALL SIGNATURES COMPLETED

MECKLENBURG COUNTY

LOCATION: NC 16 (BROOKSHIRE BLVD) AND NORTHERN I-485 INTERCHANGE


TYPE OF WORK: WATER MAIN RELOCATIONS

TIP PROJECT: I-5973

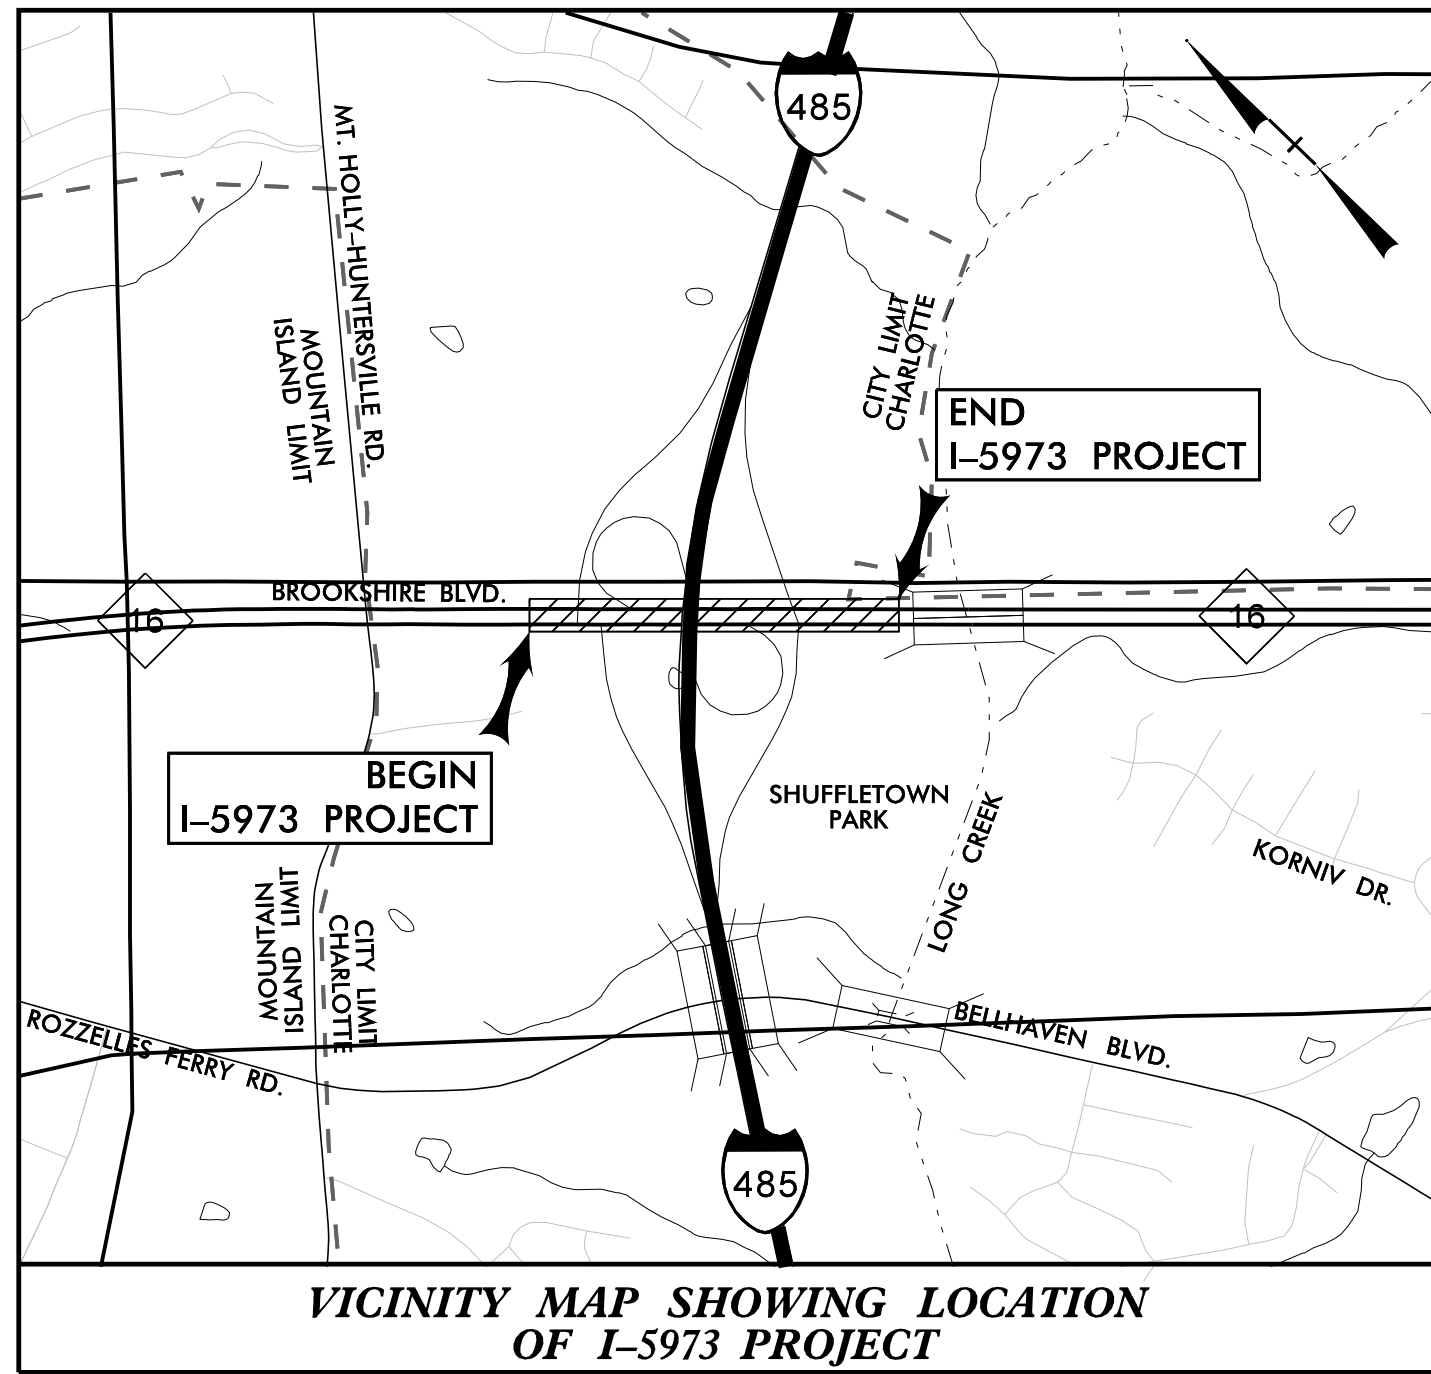

VICINITY MAP SHOWING LOCATION OF I-5973 PROJECT

25% PLANS

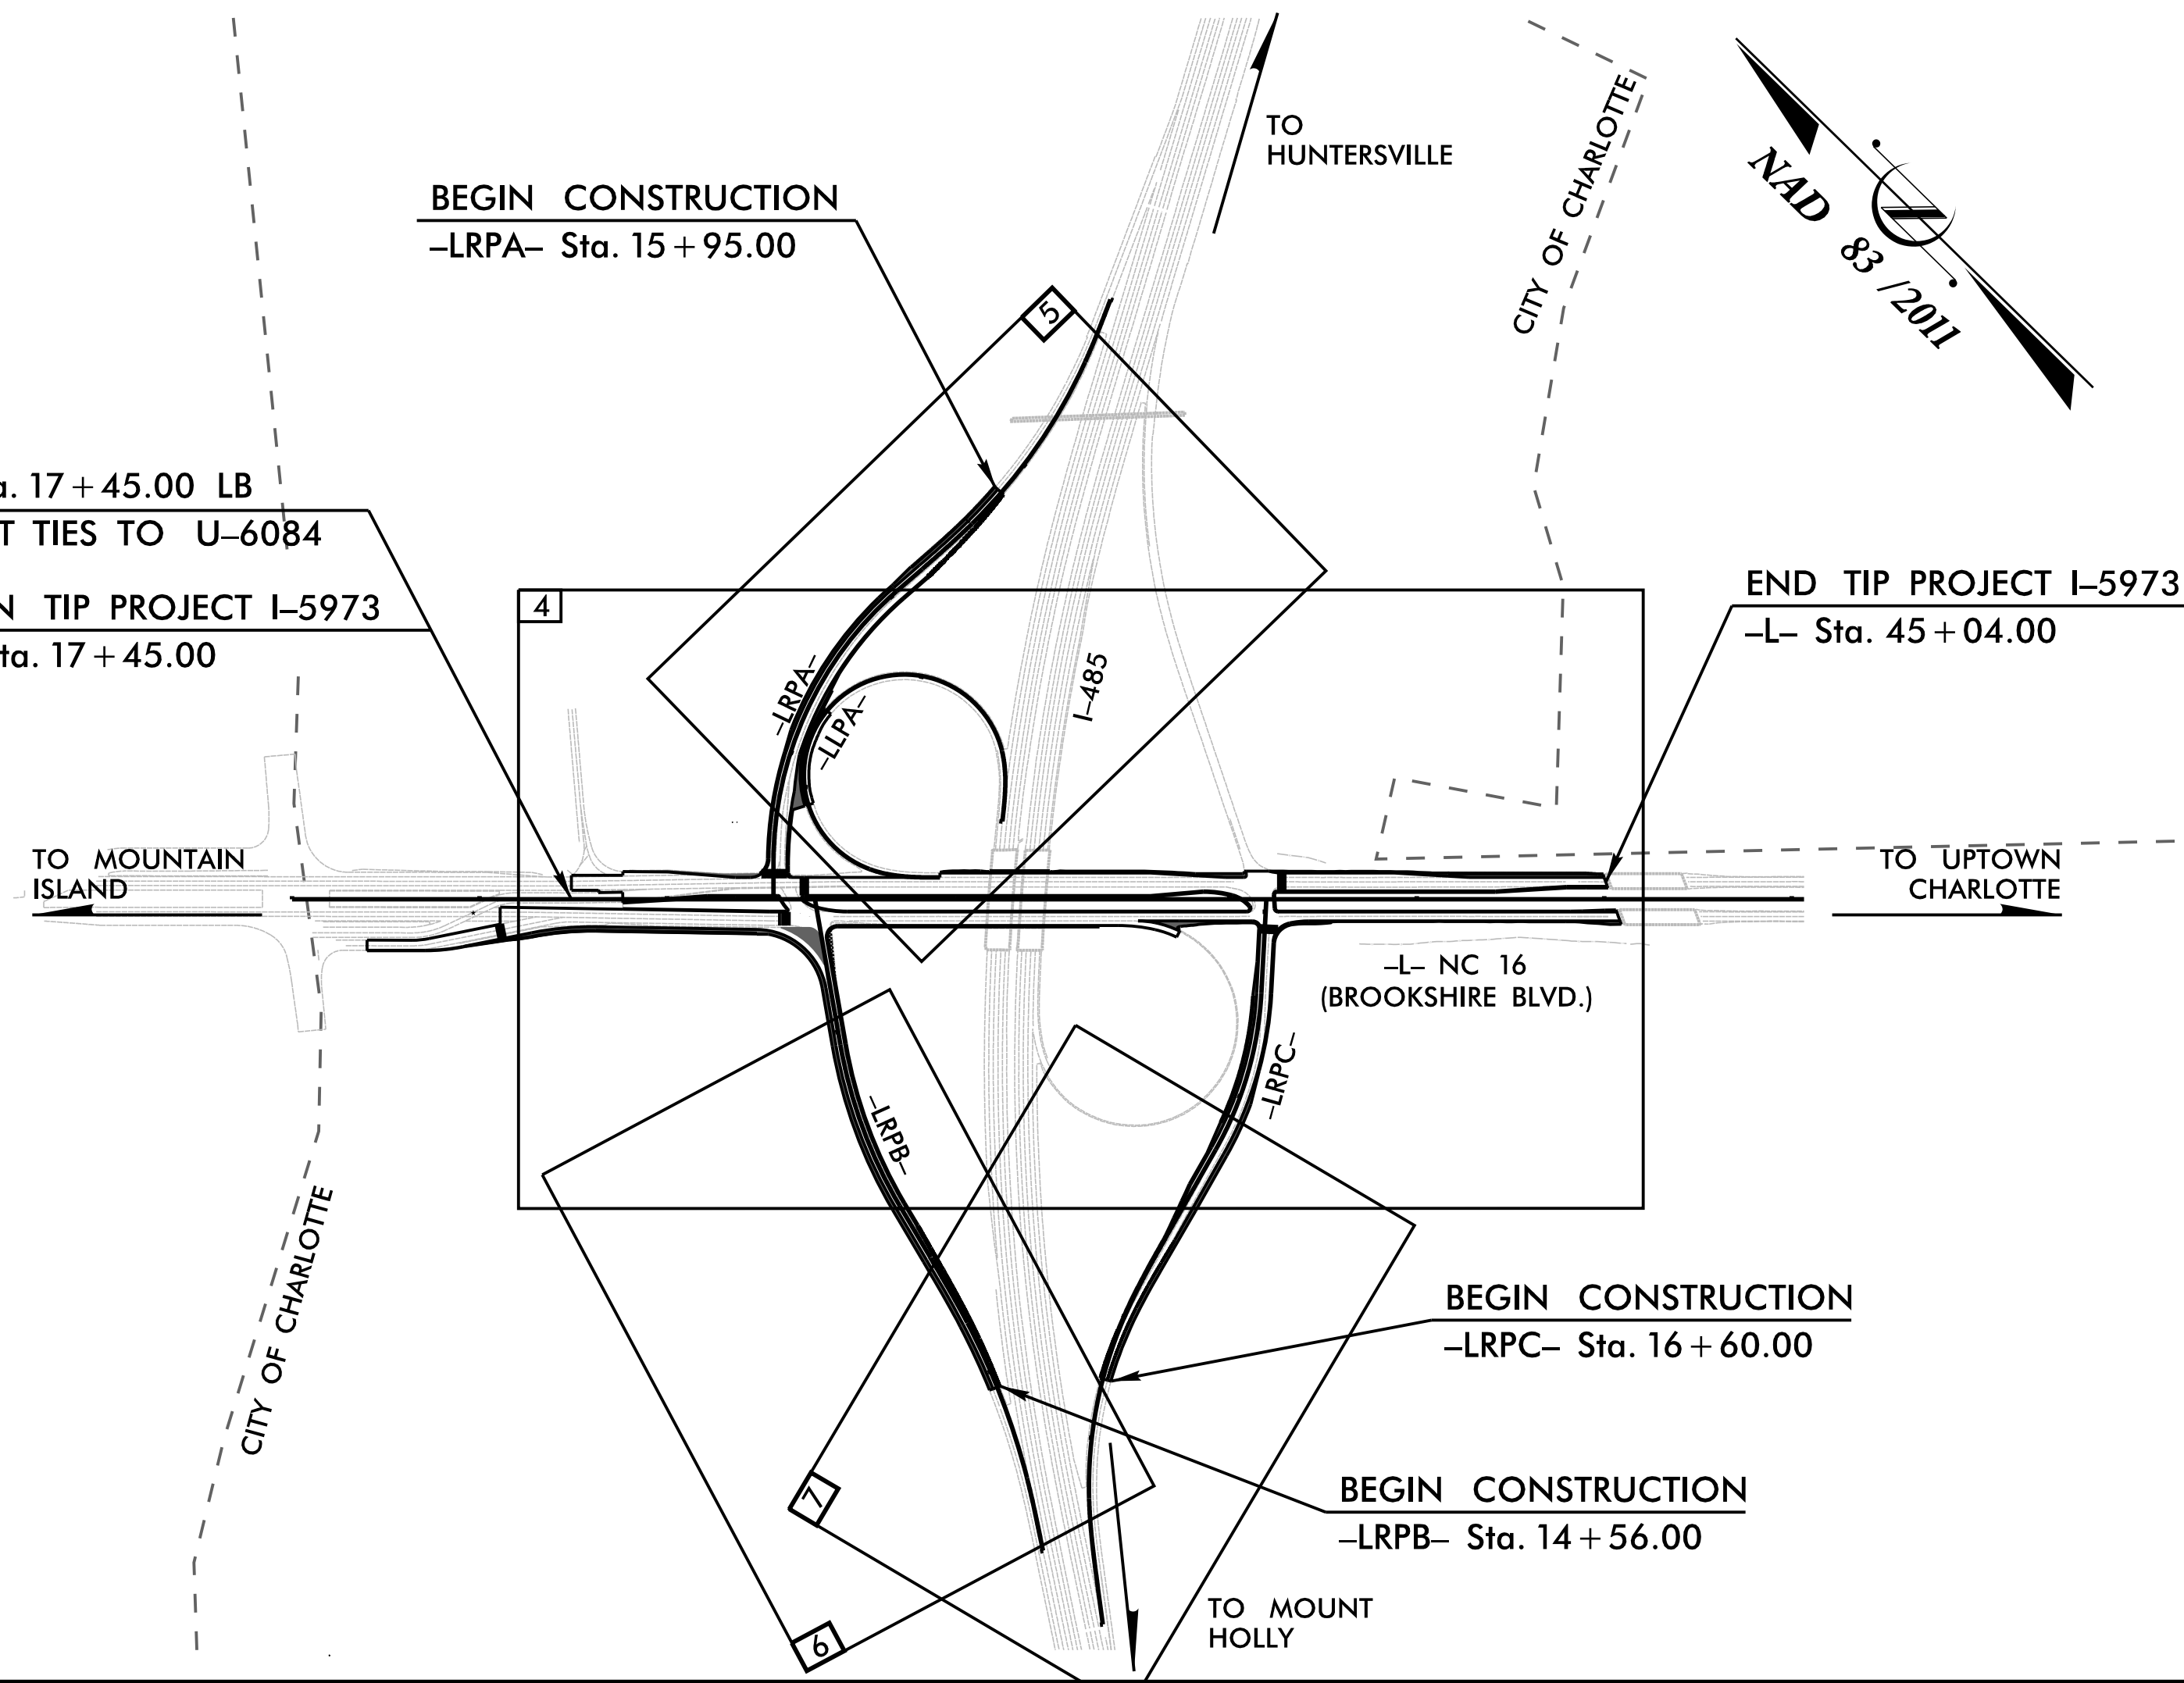


A PORTION OF THIS PROJECT IS LOCATED WITHIN THE MUNICIPAL BOUNDARIES OF THE CITY OF CHARLOTTE

NCDOT CONTACT:
SEAN EPPERSON, P.E.
NCDOT - DIVISION 10
716 W. MAIN STREET
ALBEMARLE, NC 28001

OWNER:	CONTACT INFORMATION BILL DEAL, P.E. (980) 722-0786 WDEAL@CI.CHARLOTTE.NC.US
PROJECT ENGINEER:	DANIEL BULA, P.E. (704) 409-1805 DAN.BULA@KIMLEY-HORN.COM 200 SOUTH TRYON STREET, SUITE 200 CHARLOTTE, NORTH CAROLINA 28202

CONTRACT:

GRAPHIC SCALES

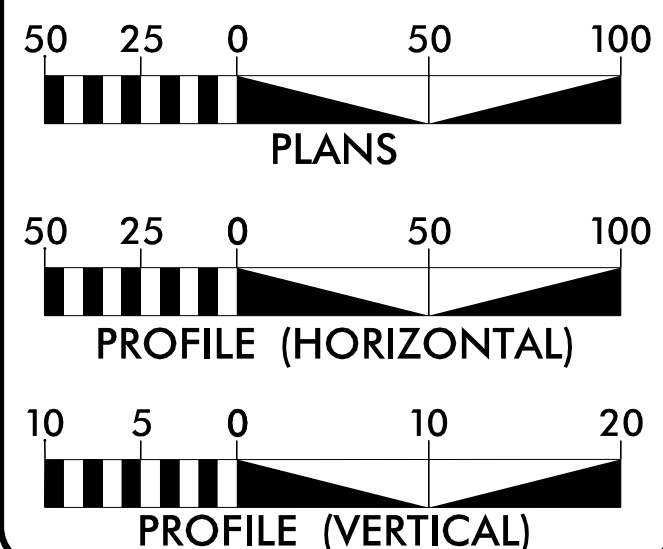

INDEX OF SHEETS

SHEET NO.:	DESCRIPTION:
UC-1	TITLE SHEET
UC-2	NCDOT SYMBOLS
UC-3	GENERAL NOTES
UC-3A THRU UC-3F	STANDARD DETAILS
UC-4 THRU UC-7	UTILITY CONSTRUCTION PLAN

UTILITY OWNERS

WATER - CHARLOTTE WATER

PLANS PREPARED FOR
THE NCDOT BY:

Kimley»Horn

NC LICENSE #0102
200 SOUTH TRYON STREET, SUITE 200
CHARLOTTE, NORTH CAROLINA 28202
PHONE: (704) 333-5131



2018 STANDARD SPECIFICATIONS

DANIEL G. BULA, P.E.
CONSULTANT CONTACT #1

MATTHEW A. SHOESMITH, P.E.
CONSULTANT CONTACT #2

SEAN EPPERSON, P.E.
NCDOT CONTACT

SEAL

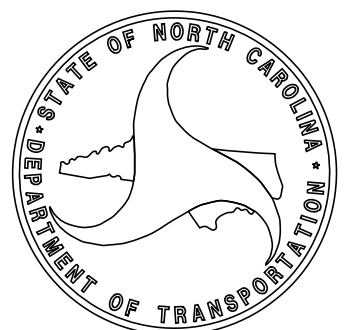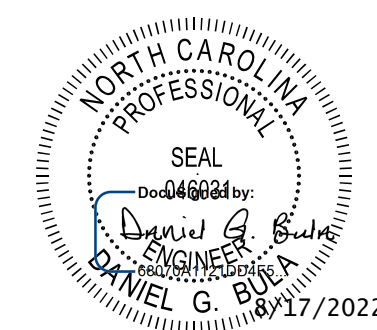

SIGNATURE: _____ P.E.