


09/08/99

TIP PROJECT: I-5973

T.I.P. NO.	SHEET NO.
I-5973	UO-1


NOTE:  
 ALL UTILITY WORK SHOWN ON THIS SHEET WILL BE DONE BY OTHERS. NO PAYMENT WILL BE MADE TO THE CONTRACTOR FOR UTILITY WORK SHOWN ON THIS SHEET.

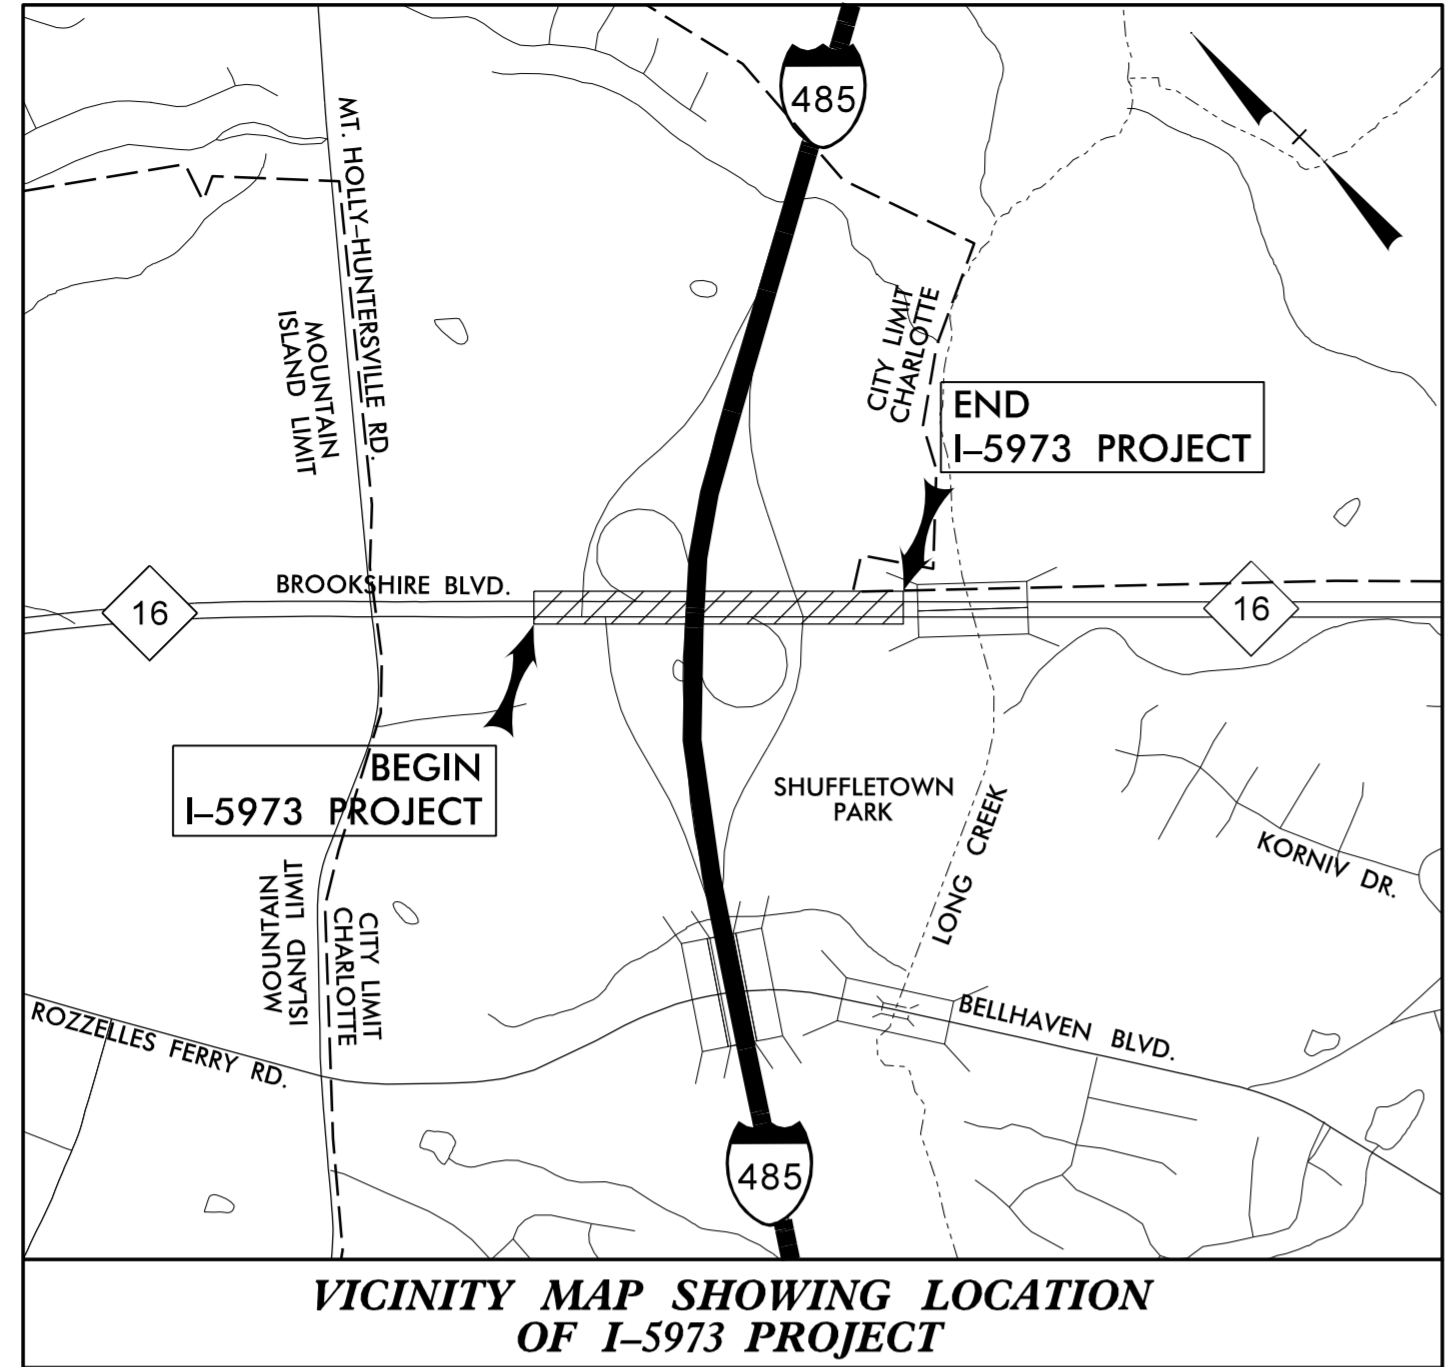


STATE OF NORTH CAROLINA  
 DIVISION OF HIGHWAYS

**UTILITIES BY OTHERS PLANS  
 MECKLENBURG COUNTY**

LOCATION: NC 16 (BROOKSHIRE BLVD) AND  
 NORTHERN I-485 INTERCHANGE  
 TYPE OF WORK: UTILITY RELOCATION

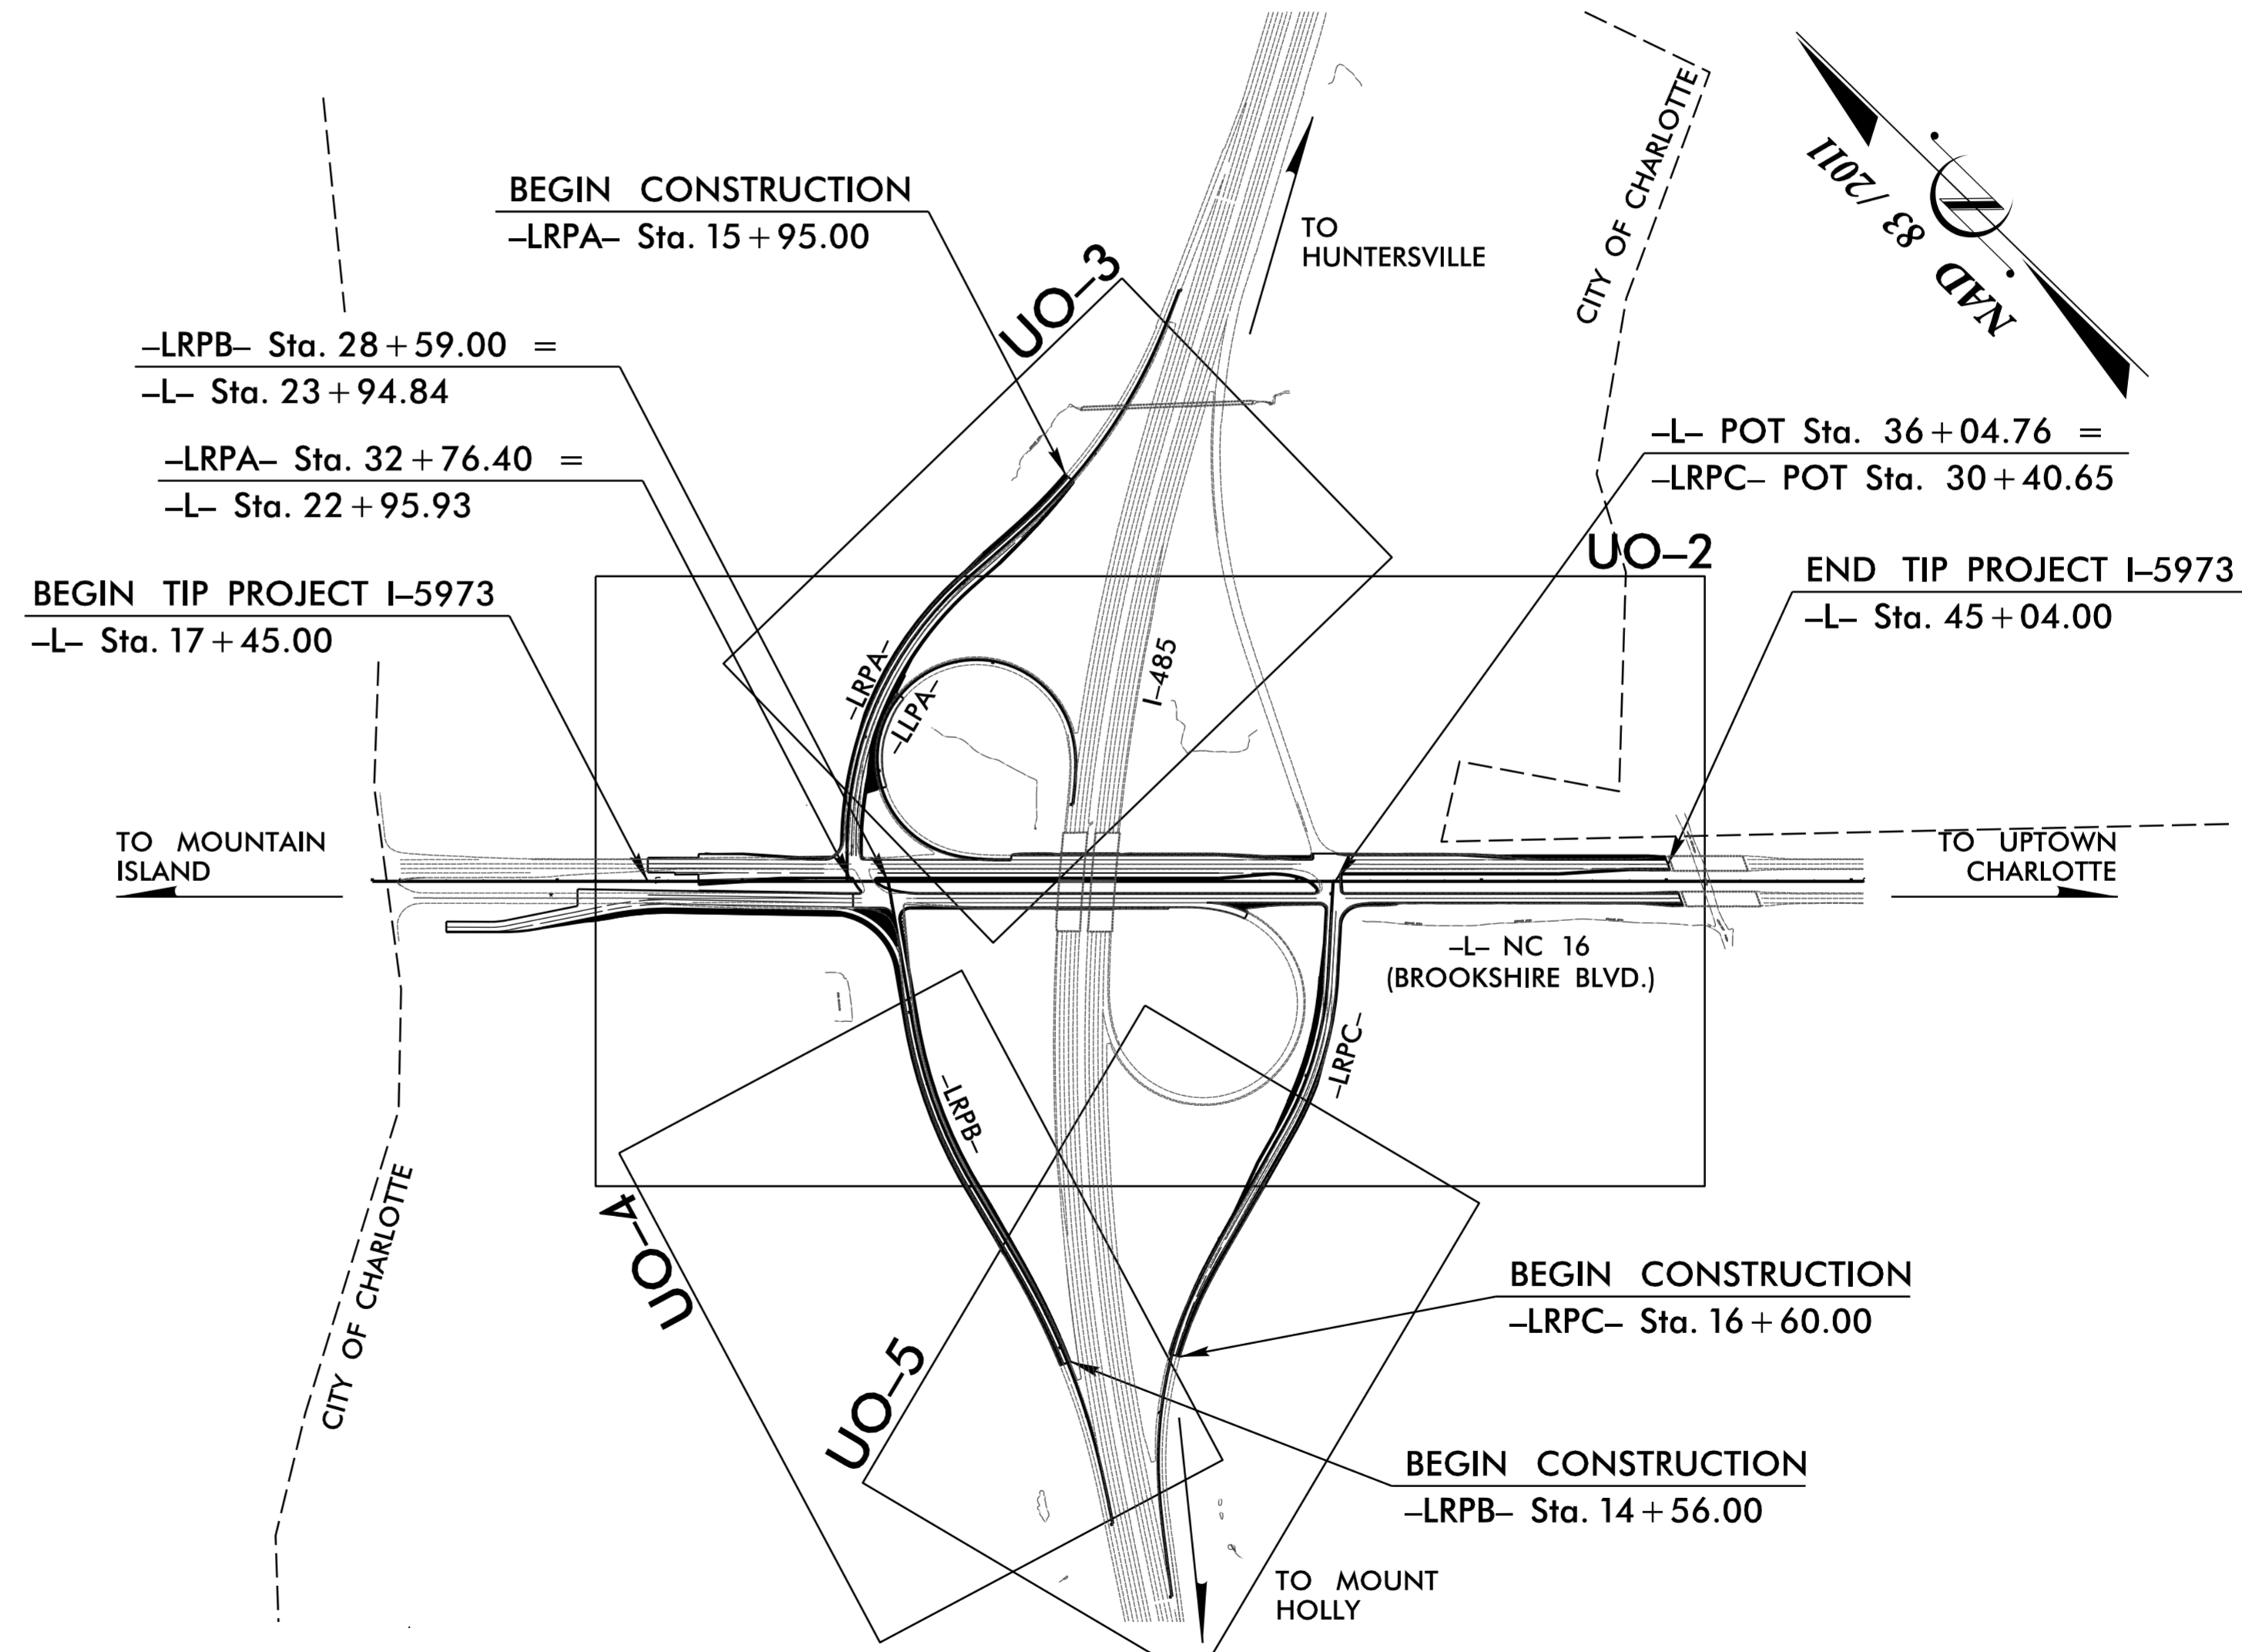

GRAPHIC SCALES

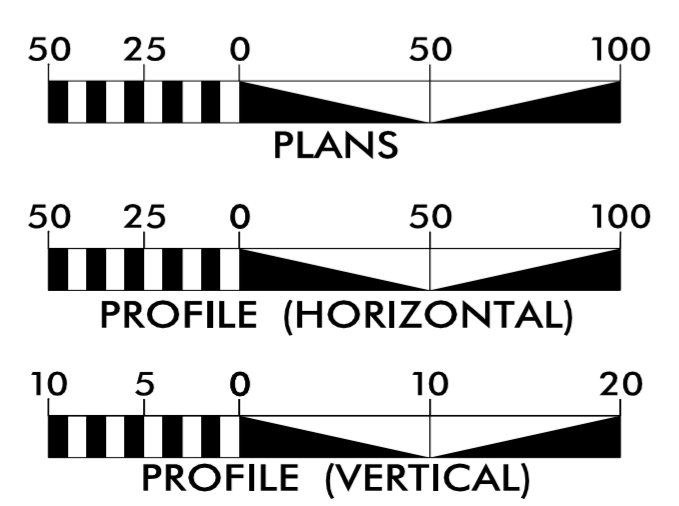

INDEX OF SHEETS


SHEET NO.:	DESCRIPTION:
UO-1	TITLE SHEET
UO-2 THRU UO-5	UBO PLAN SHEETS

UTILITY OWNERS WITH CONFLICTS

(A) POWER - DUKE ENERGY

PREPARED IN THE OFFICE OF:  
**CH ENGINEERING**  
 3220 GLEN ROYAL RD. RALEIGH, NC 27617  
 TELE 919.788.0224 FAX 919.788.0232  
 NC LICENSE #P-0189

UTILITIES PROJECT ENGINEER  
 MARY JO LEE, PE

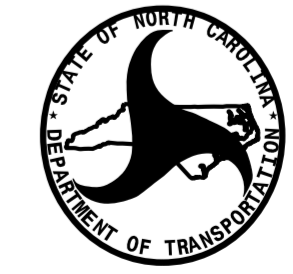

DIVISION OF HIGHWAYS  
 DIVISION 10  
 716 WEST MAIN STREET  
 ALBEMARLE NC 28001  
 PHONE (704) 983-4400  
 FAX (704) 982-3146

ADAM PRESLAR  
 DIVISION UTILITY COORDINATOR

DONALD GRIFFITH  
 DIVISION DM-STIP PROJECT MANAGER

12/15/2021 R:\Utilities\Engineering\UBO\I-5973\_ut\_tsh\_uo1\_psh.dgn -USERNAME-