
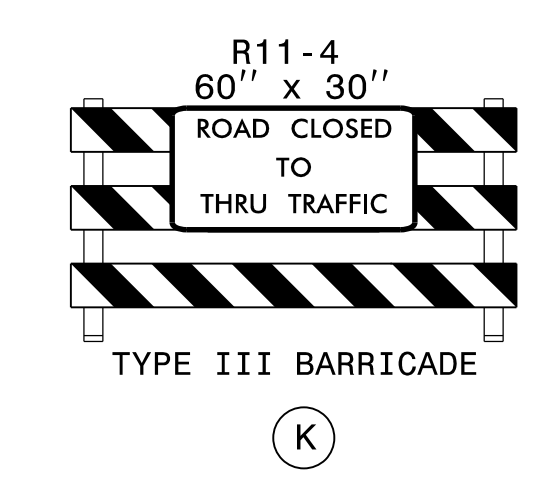
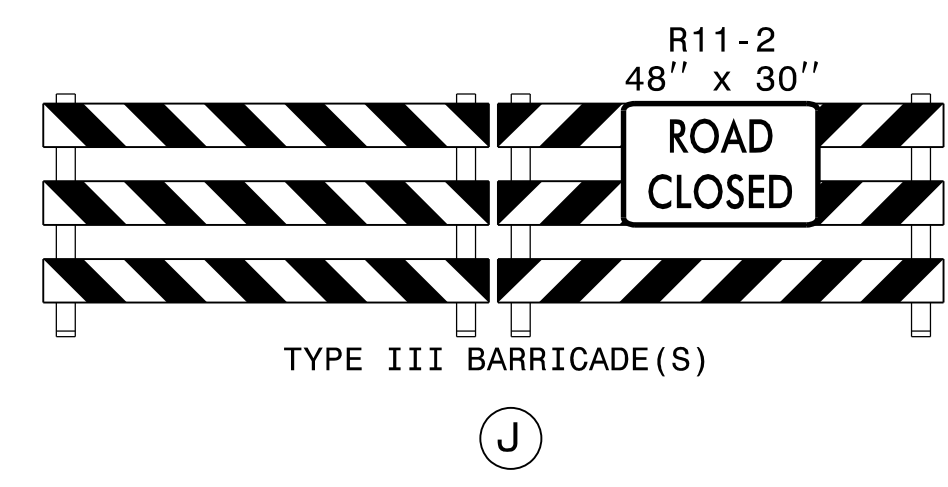
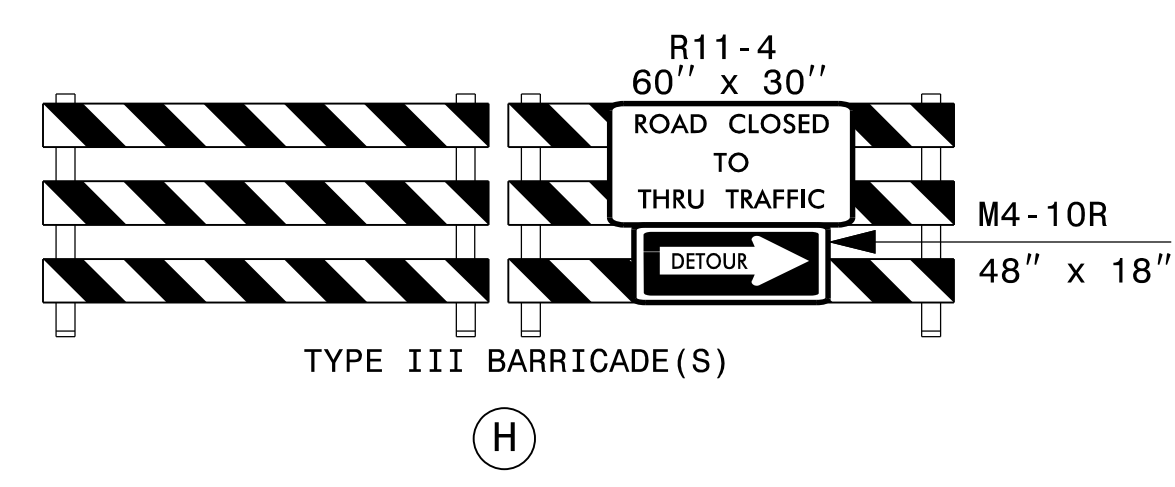
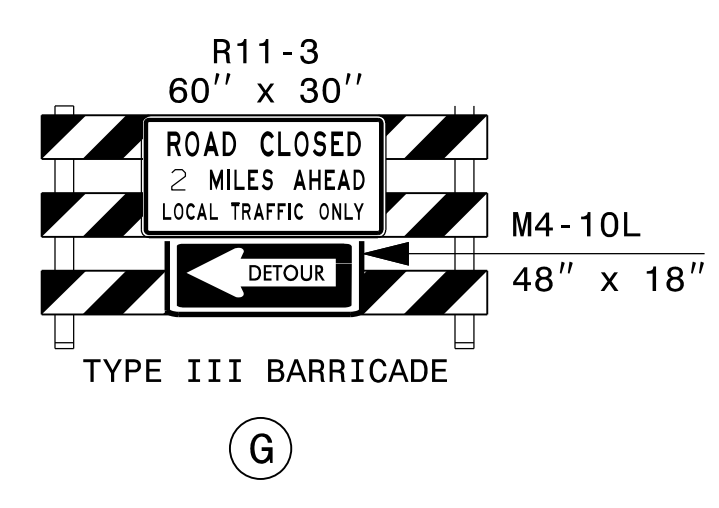
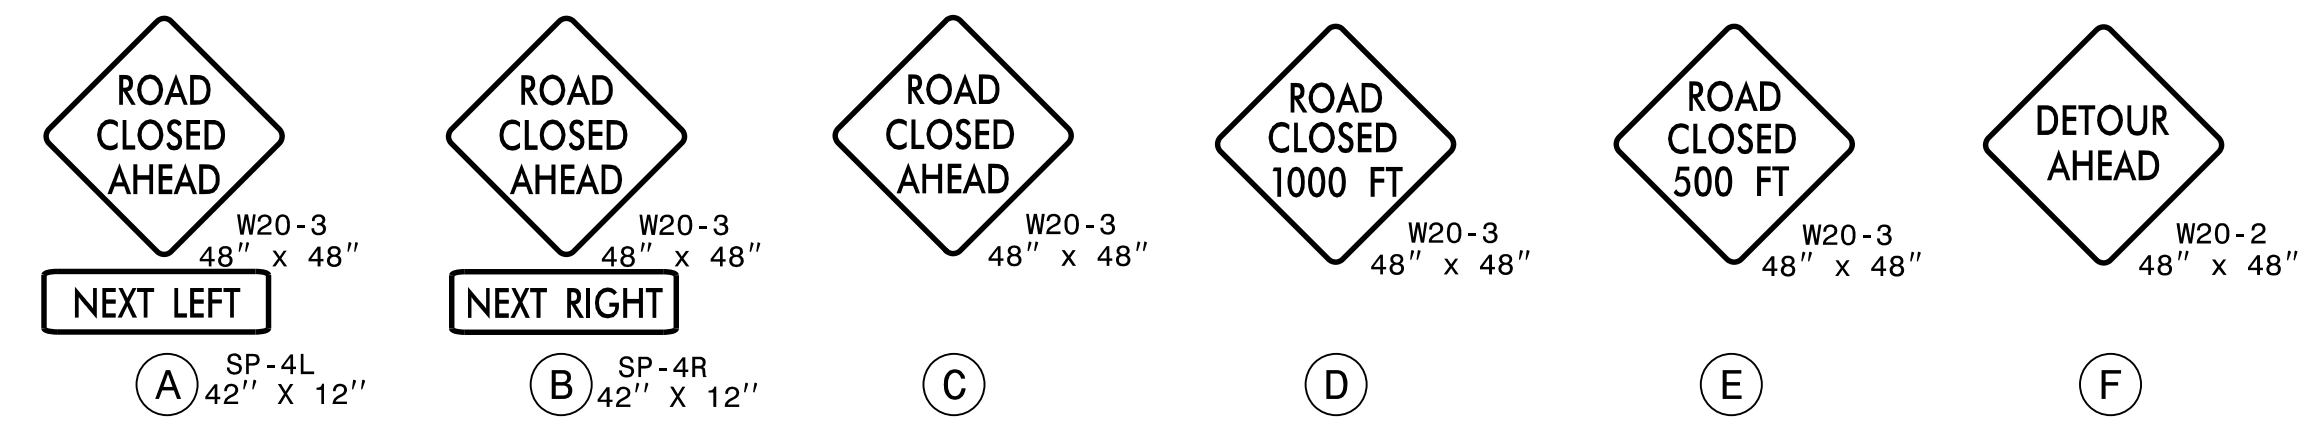


### INSET A

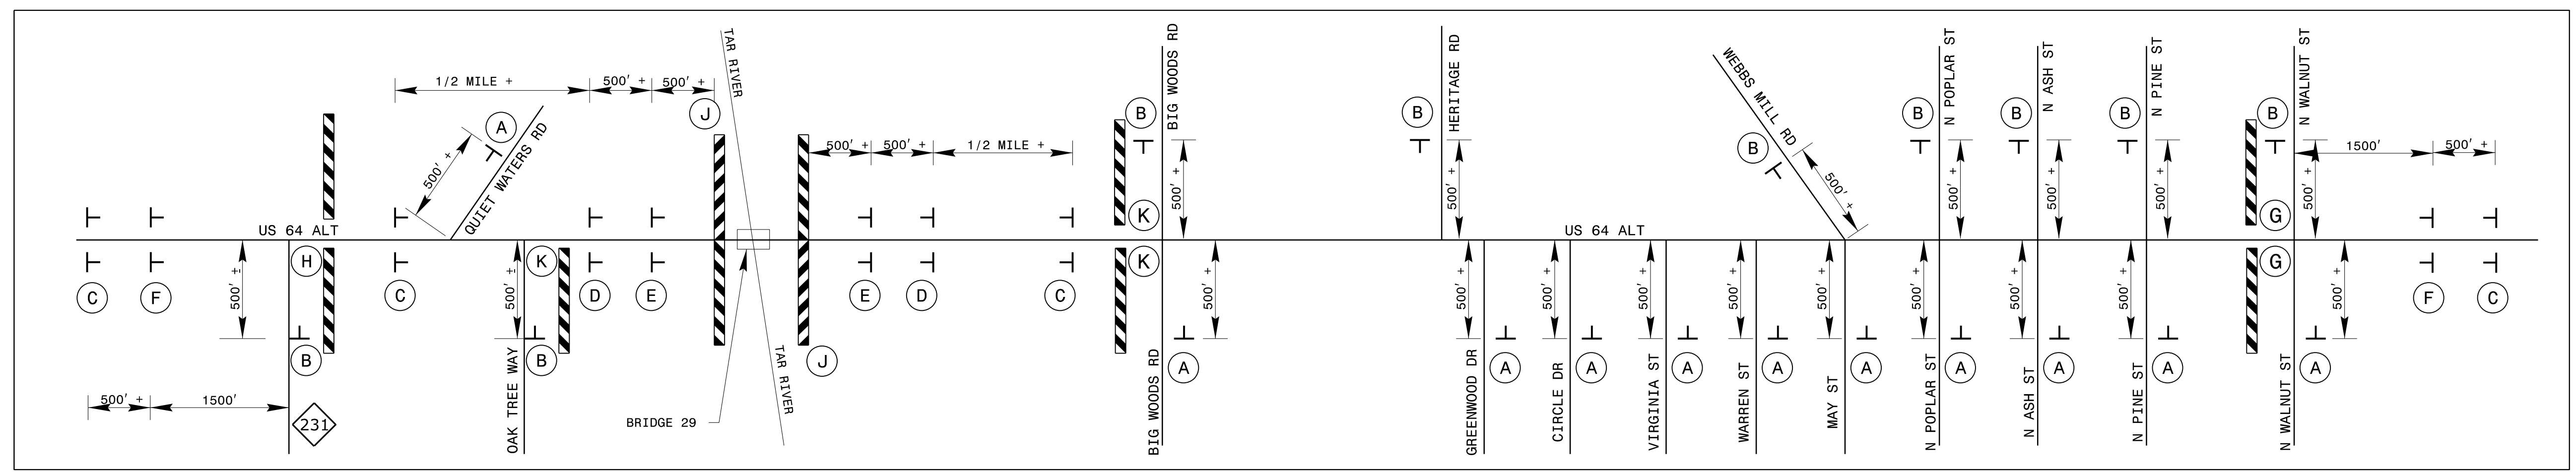

**NOTES:**  
 1. REFER TO ROADWAY STANDARD DRAWING 1101.03, SHEET 1 OF 9 FOR APPLICABLE NOTES.  
 2. ALL SIGN SPACING DIMENSIONS ARE APPROXIMATE. FIELD ADJUST AS NECESSARY OR AS DIRECTED BY THE ENGINEER.  
 3. ALL DETOUR SIGN LOCATIONS ARE APPROXIMATE.

APPROVED: \_\_\_\_\_  
 DATE: 8/16/2022

SEAL

**DOCUMENT NOT CONSIDERED FINAL UNLESS ALL SIGNATURES COMPLETED**



**KCI** Engineers • Planners • Scientists • Construction Managers  
 4505 Falls of Neuse Road, Suite 400  
 Raleigh, NC 27609-6270  
 Phone (919) 783-9214 • Fax (919) 783-9266

**OFFSITE DETOUR ROUTE**

30-JUN-2022 14:48  
 M:\2018\251801945\23 B-5670\Traffic\TrafficControl\TCP\B5670\_TC\_TMP\_04.dgn  
 \$\$\$USERNAME\$\$\$