


09.08/99

TIP PROJECT: B-5670

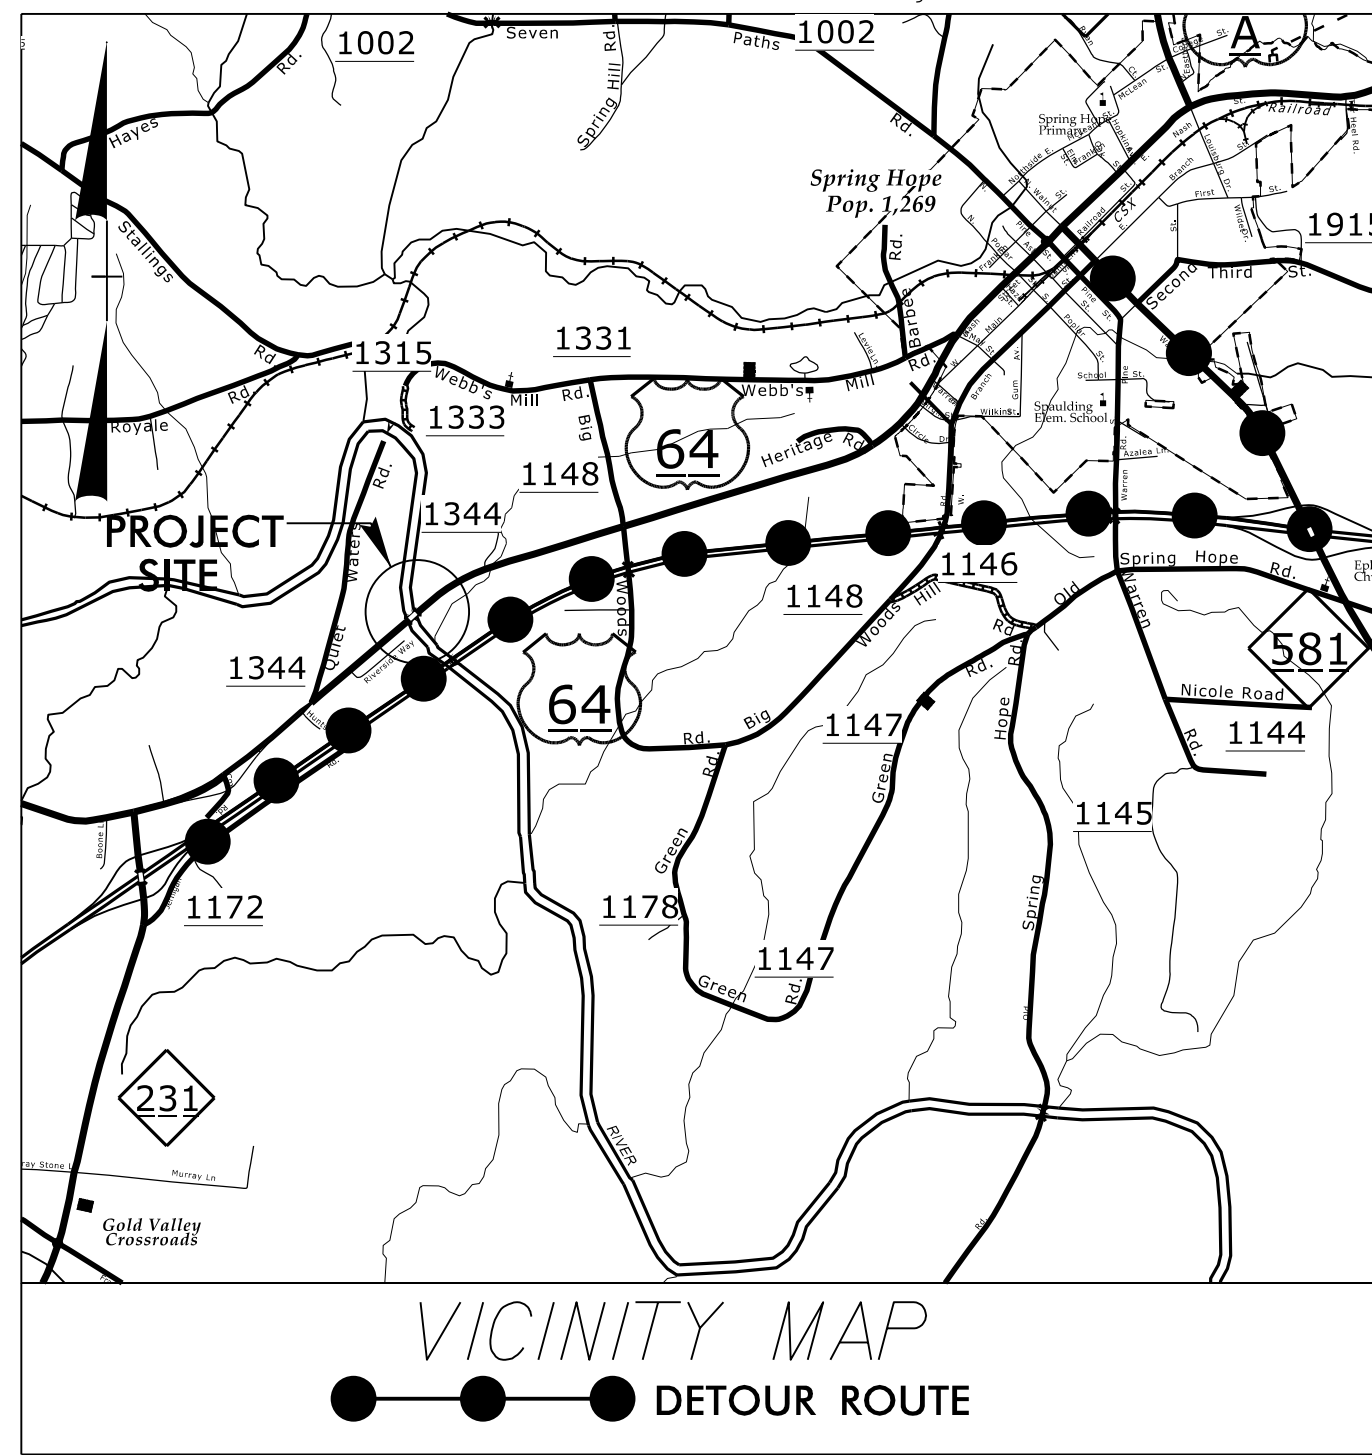


STATE OF NORTH CAROLINA  
DIVISION OF HIGHWAYS

**UTILITIES BY OTHERS PLANS  
NASH COUNTY**


**LOCATION: REPLACE BRIDGE NO.29 OVER  
TAR RIVER ON US 64 ALT**  
**TYPE OF WORK: INSTALLATION OF BURIED &  
AERIAL COMMUNICATIONS**

T.I.P. NO.	SHEET NO.
B-5670	UO-1

**NOTE:**  
ALL UTILITY WORK SHOWN ON THIS SHEET WILL BE DONE BY OTHERS. NO PAYMENT WILL BE MADE TO THE CONTRACTOR FOR UTILITY WORK SHOWN ON THIS SHEET.

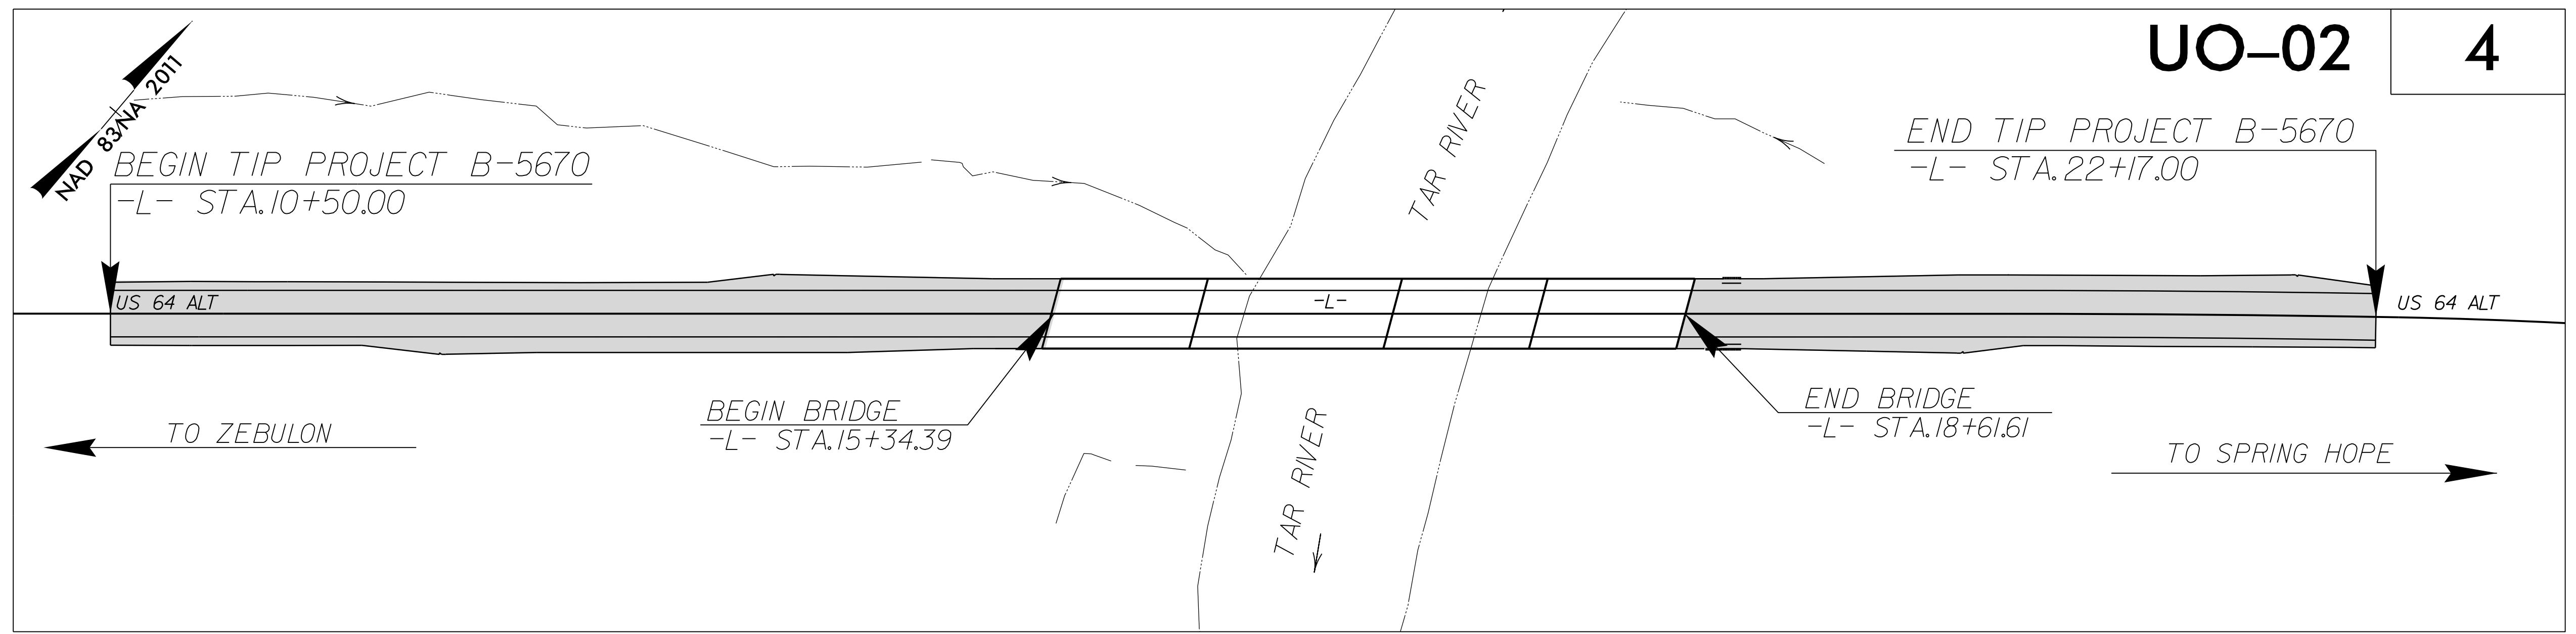

16-AUG-2022 09:50  
M:\2018\1261601945\23 B-5670\Utilities\290\_001\_B-5670\_ut\_U001.tsh.dgn  
\$\$\$\$\$SERVNAME\$\$\$\$\$

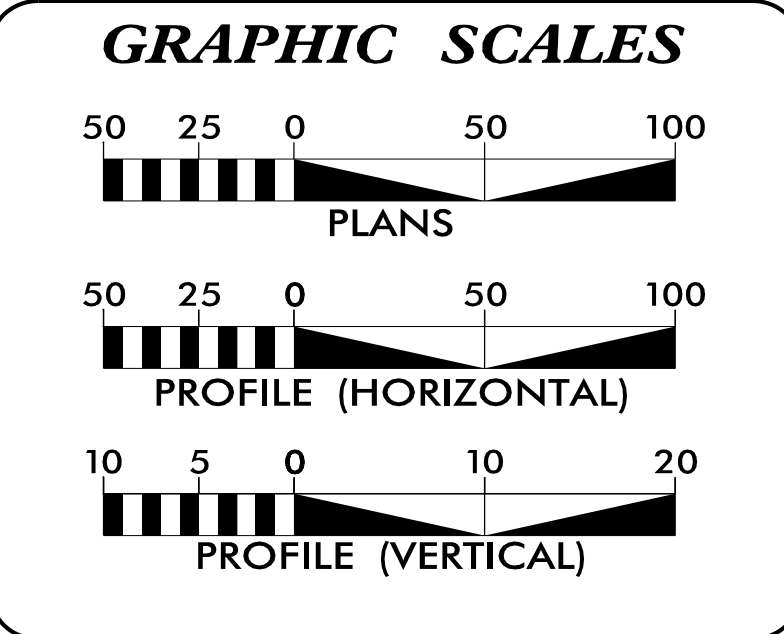


**INDEX OF SHEETS**

SHEET NO.:	DESCRIPTION:
UO-1	TITLE SHEET
UO-02	UBO PLAN SHEET

**UTILITY OWNERS WITH CONFLICTS**


(A) COMMUNICATIONS - CENTURYLINK  
(B) COMMUNICATIONS - CHARTER

PREPARED IN THE OFFICE OF:

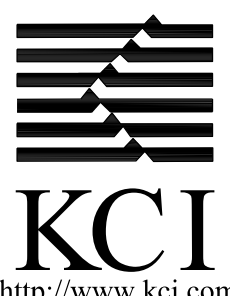

KCI Associates of N.C., P.A.  
4505 Falls of Neuse Road, Suite 400  
Raleigh, NC 27609  
Phone (919) 783-9214  
Fax (919) 783-9266

JOHN FAISON PROJECT UTILITY COORDINATOR  
DANIEL ALLEN PROJECT UTILITY DESIGNER



**DIVISION OF HIGHWAYS  
UTILITIES UNIT**  
1555 MAIL SERVICES CENTER  
RALEIGH NC 27699-1555  
PHONE (919) 707-6690  
FAX (919) 250-4151

NABIL HAMDAN UTILITIES REGIONAL ENGINEER  
TYRON STALLINGS UTILITIES LEAD  
TANGA SAMPSON UTILITIES AREA COORDINATOR  
TYRON STALLINGS UTILITIES COORDINATOR