




PLAN OF WING W1

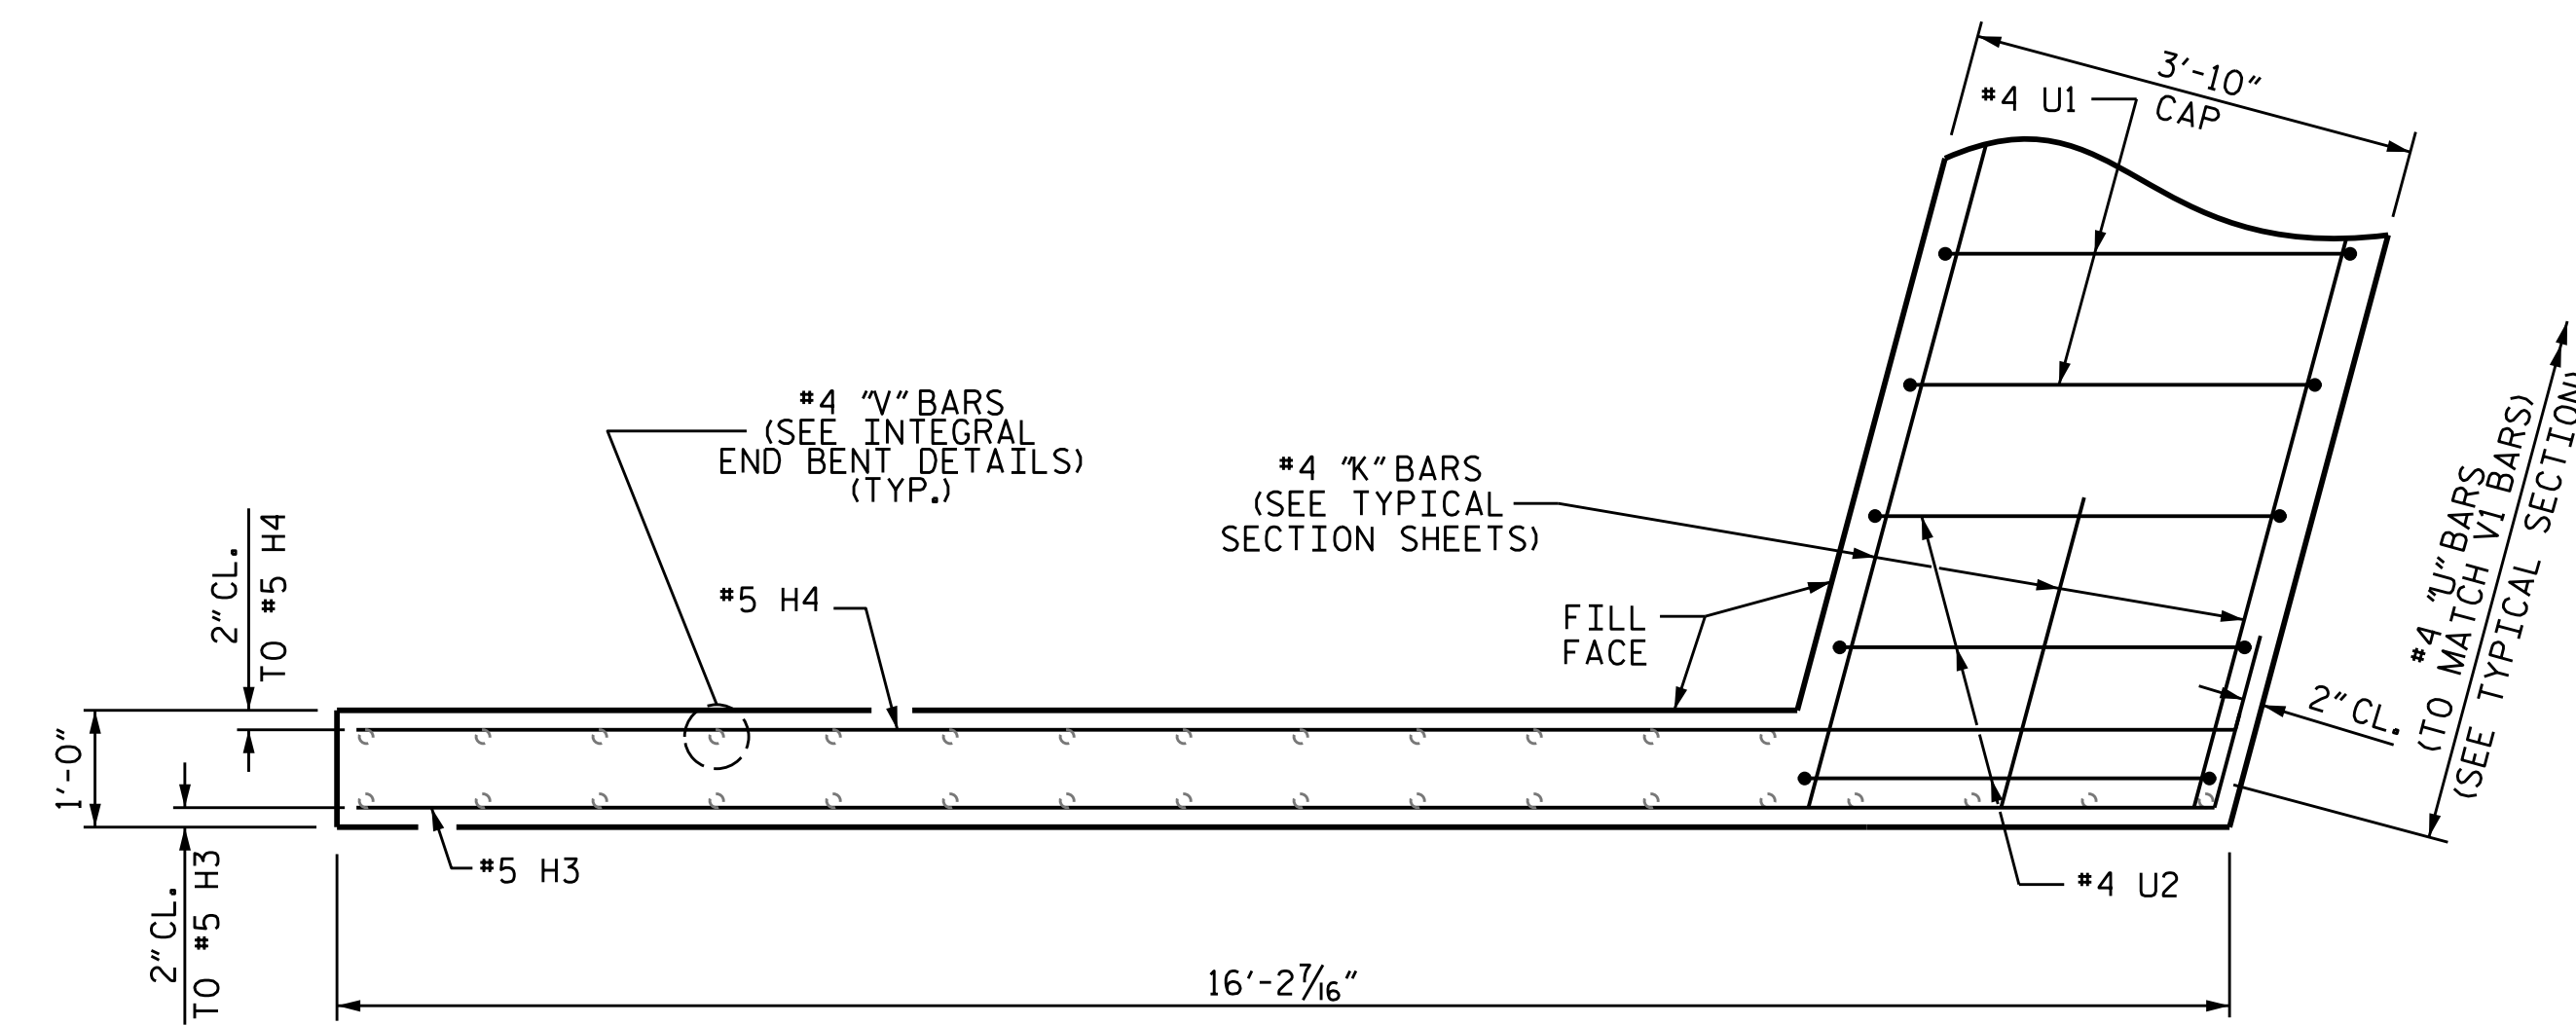


PLAN OF WING W2

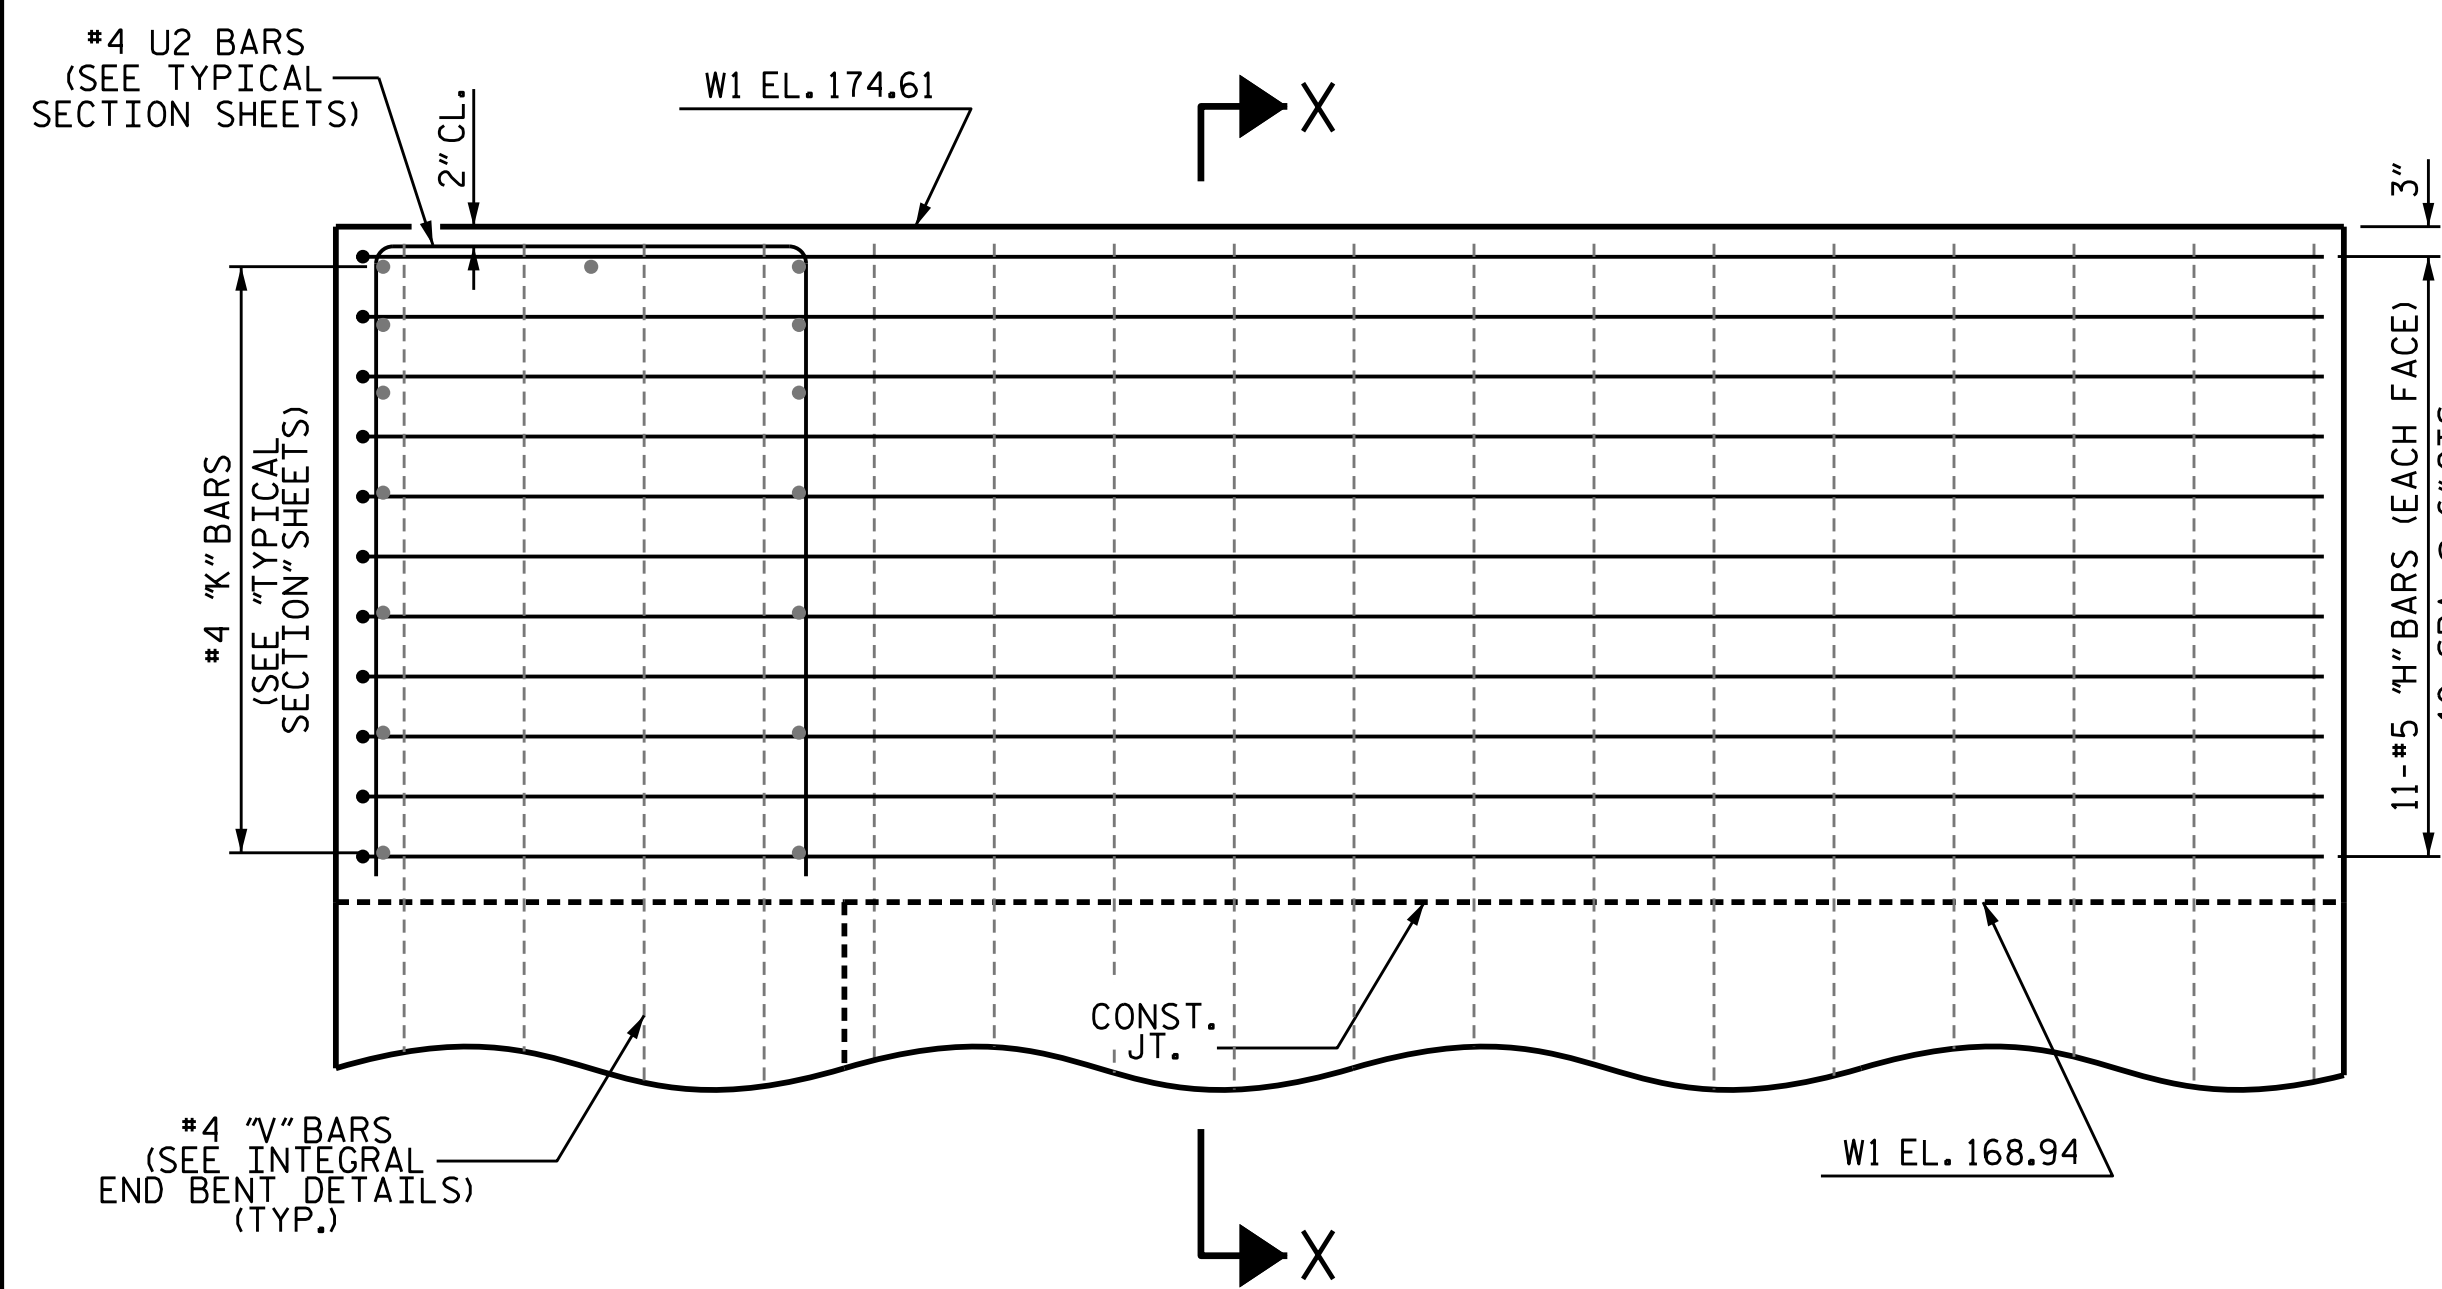


ELEVATION OF WING W1

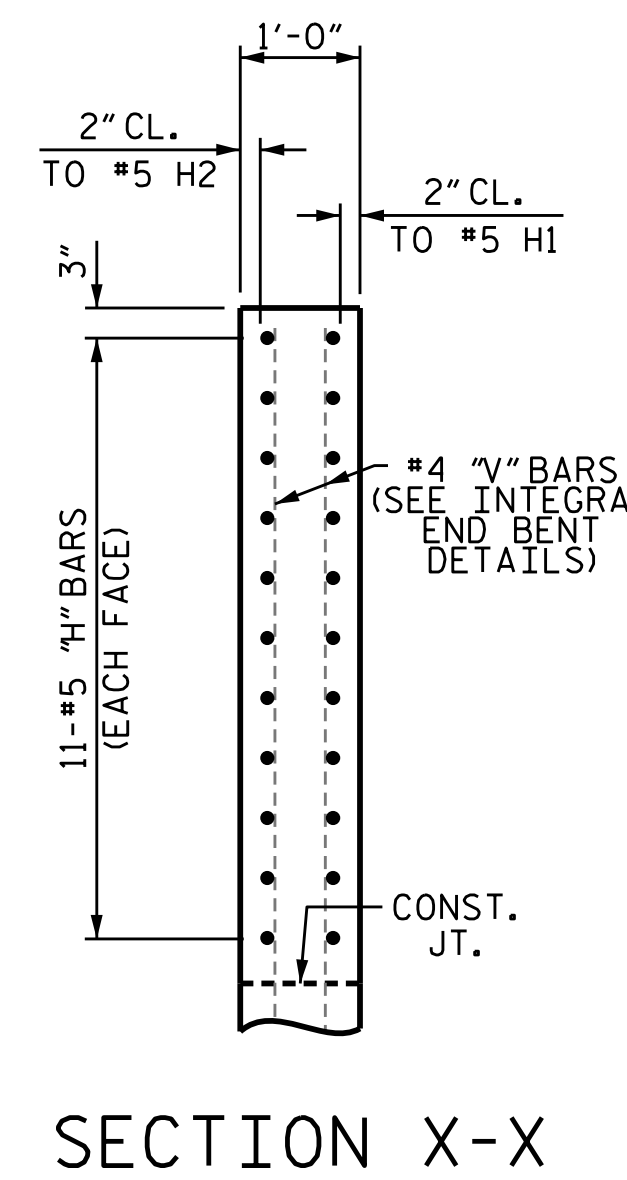

SECTION X-X

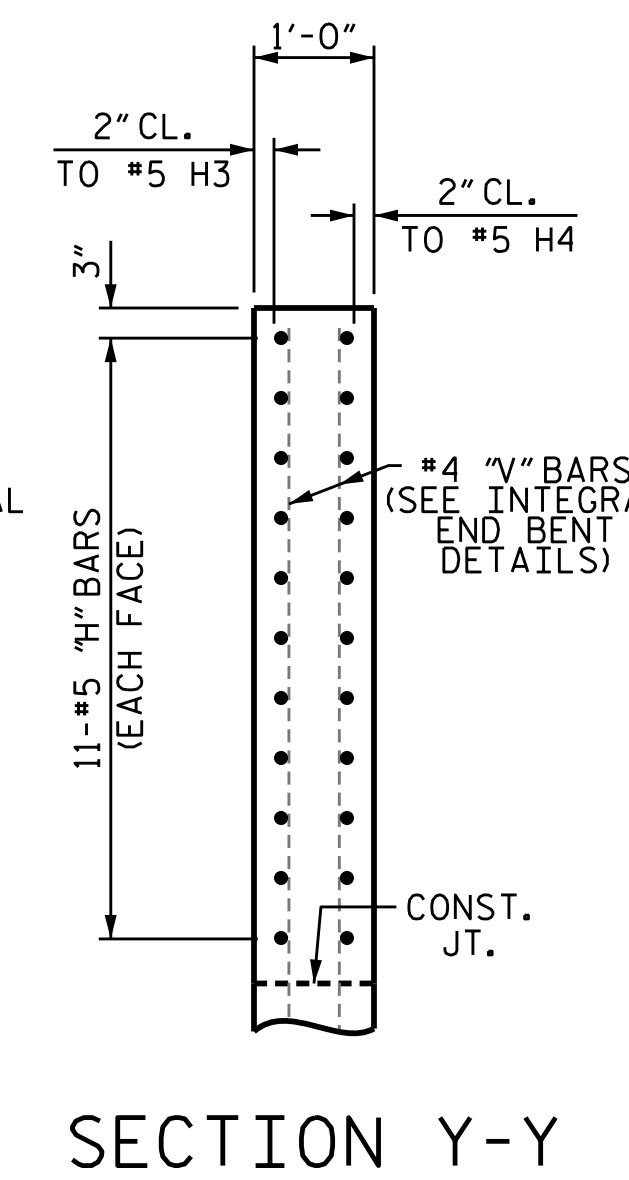

SECTION Y-Y

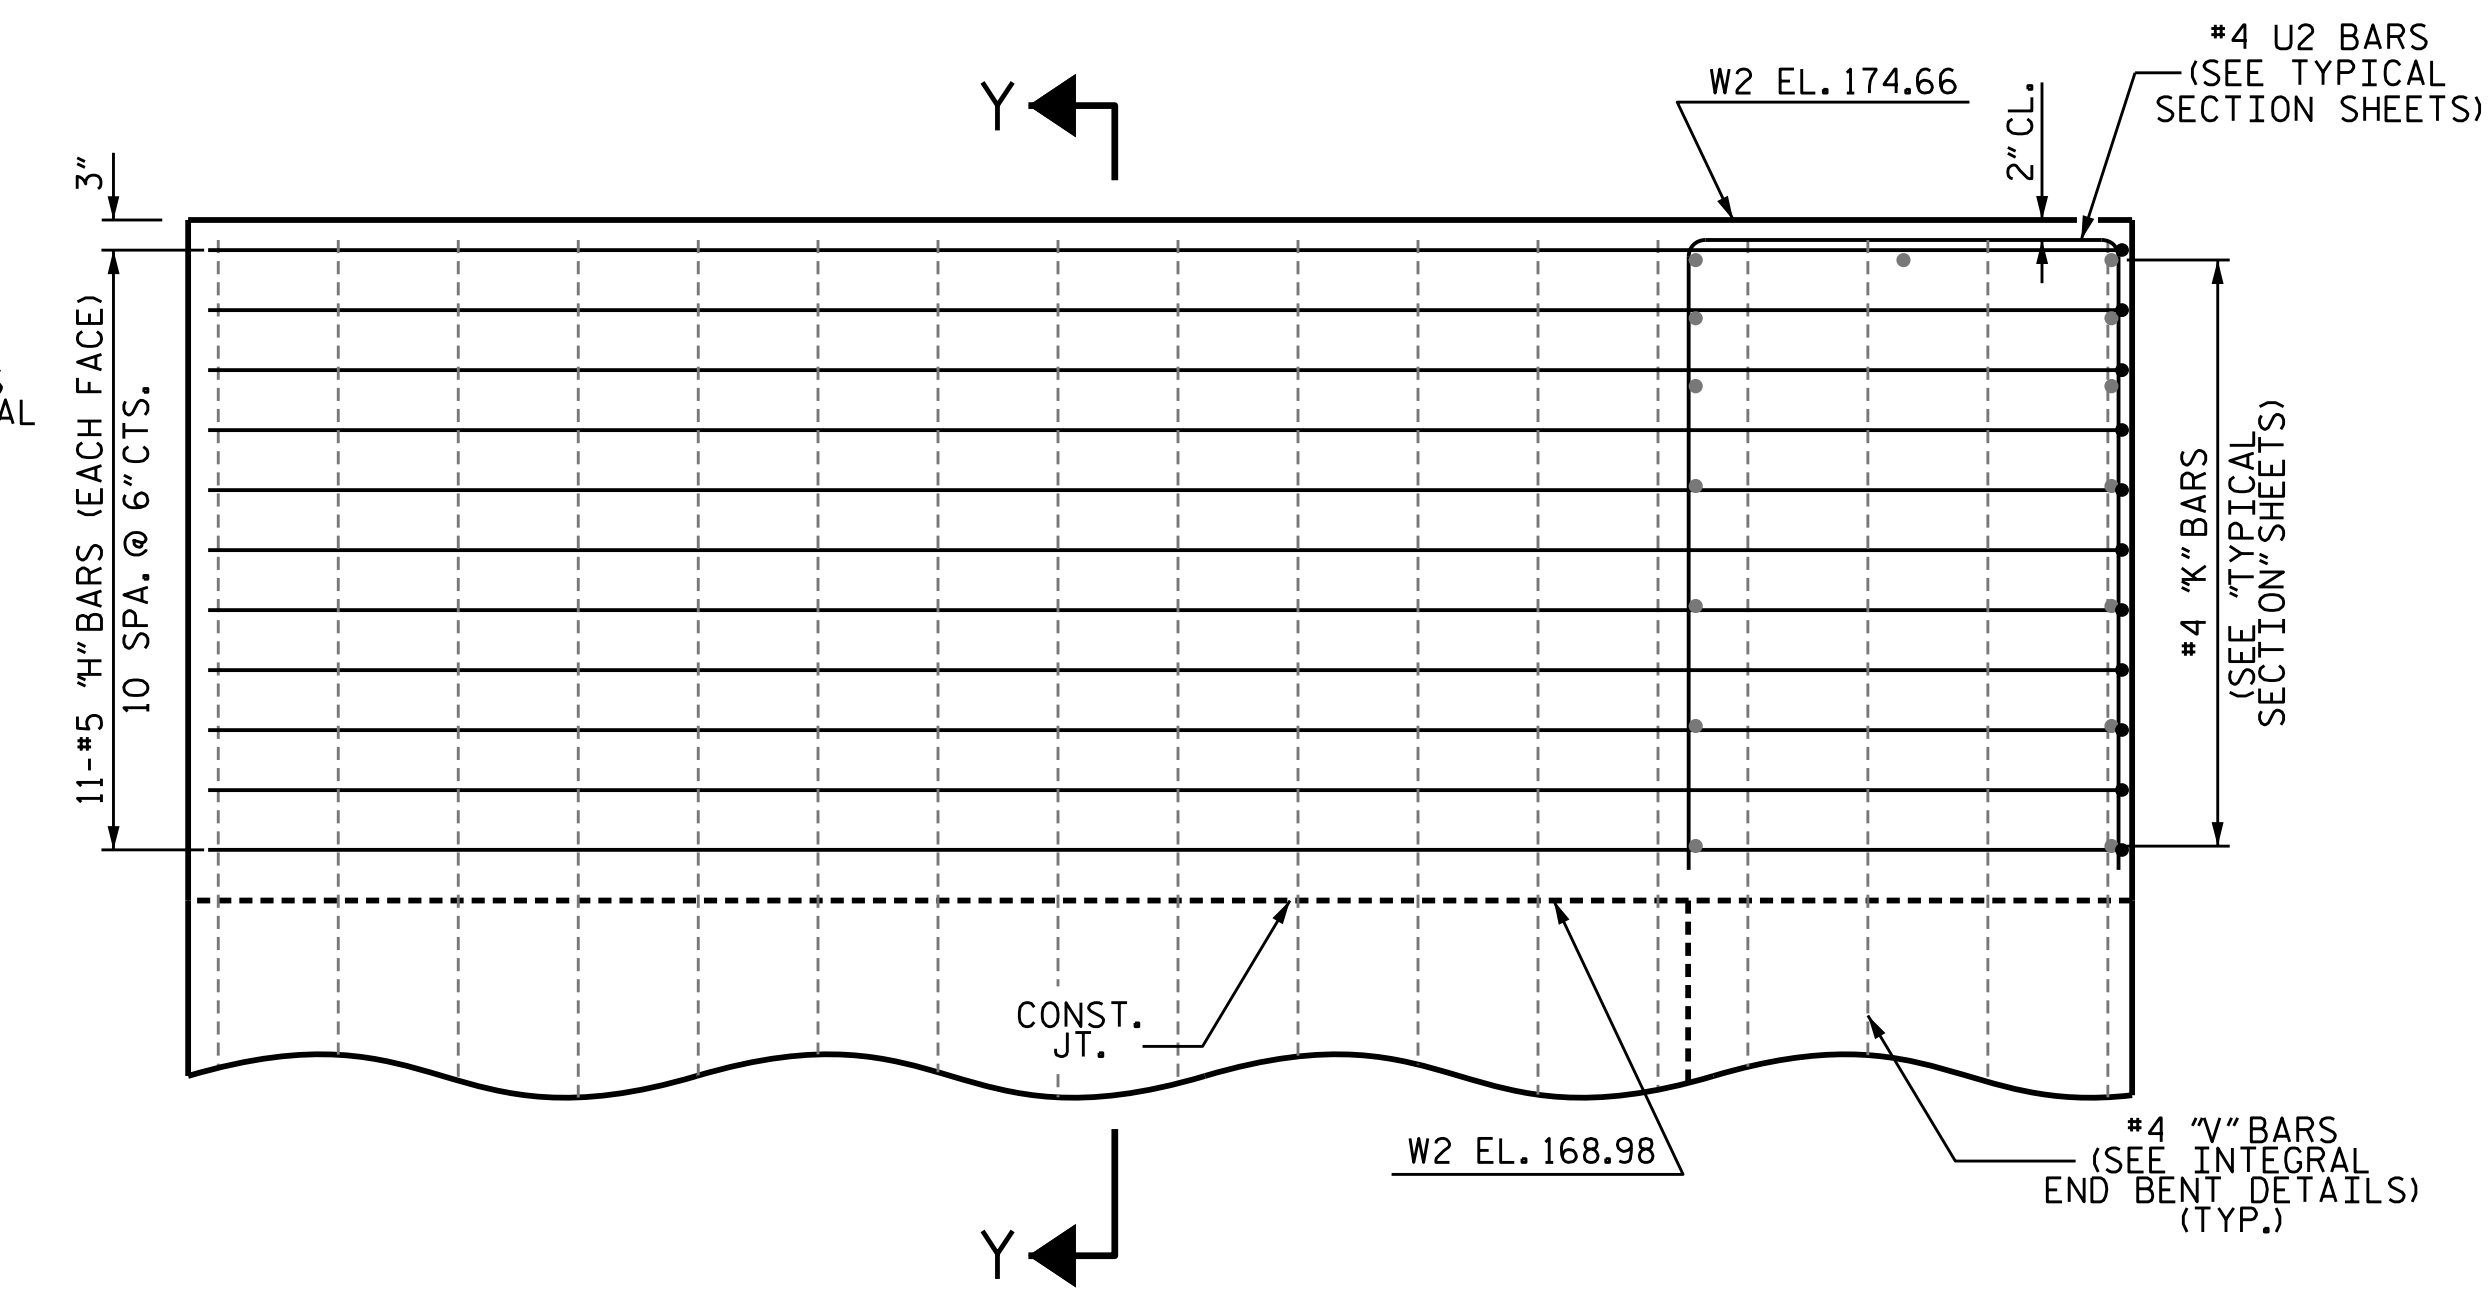


ELEVATION OF WING W2

UPPER WINGS AT INTEGRAL END BENT 1

FOR LOWER WING REINFORCING STEEL AND DETAILS, SEE "INTEGRAL END BENT 1" SHEETS

PROJECT NO. B-5670
 NASH COUNTY
 STATION: 16+98.00 -L-

SHEET 5 OF 6

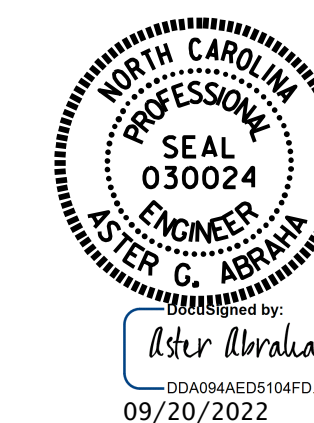

STATE OF NORTH CAROLINA
 DEPARTMENT OF TRANSPORTATION
 RALEIGH
 SUBSTRUCTURE
 PLAN OF SPANS
 DETAILS @ END BENT 1

DRAWN BY: G. AYES DATE: 6/2022
 CHECKED BY: M. M. AHMED DATE: 7/2022
 DESIGN ENGINEER OF RECORD: M. M. AHMED DATE: 6/2022

DOCUMENT NOT CONSIDERED
 FINAL UNLESS ALL
 SIGNATURES COMPLETED

REVISIONS						SHEET NO.
NO.	BY:	DATE:	NO.	BY:	DATE:	S-12
1			3			TOTAL SHEETS
2			4			40