


TYPICAL SECTION NO. 1

USE FOR SECTION OF
MAP #1 WITH SHOULDERS

PAVEMENT SCHEDULE	
C1	PROP. APPROX. 1.5 " ASPHALT CONC. SURFACE COURSE, TYPE S9.5B, AT AN AVERAGE RATE OF 165 LBS. PER SQ. YD.
C2	PROP. APPROX. 1.5 " ASPHALT CONC. SURFACE COURSE, TYPE S9.5C, AT AN AVERAGE RATE OF 168 LBS. PER SQ. YD.
E1	PROP. APPROX. 5.5" ASPHALT CONC. BASE COURSE, TYPE B25.0C AT AN AVERAGE RATE OF 627 LBS. PER SQ. YD.
S	AGGREGATE SHOULDER BORROW
V1	MILLING 1.5" IN DEPTH
V2	TRENCHING FOR BASE COURSE (SEE S.P.)
U	EXISTING PAVEMENT

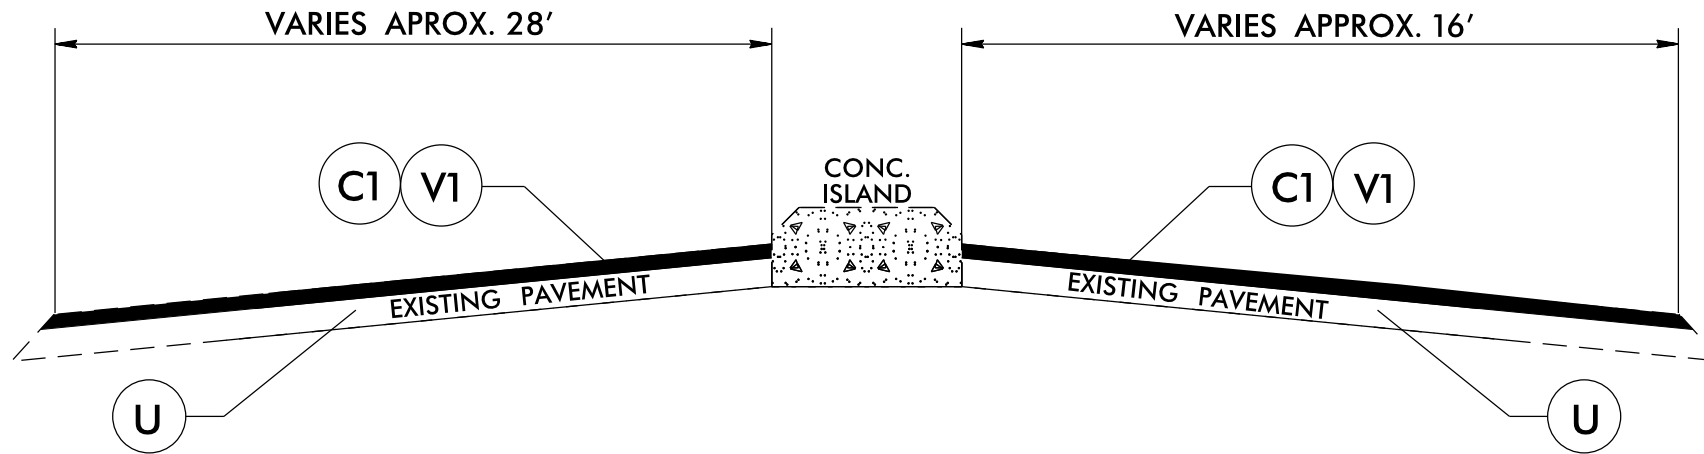

TYPICAL SECTION NO. 2

USE FOR SECTION OF
MAP #1 WITH CONCRETE ISLAND