


**TYPICAL SECTION NO. 3**

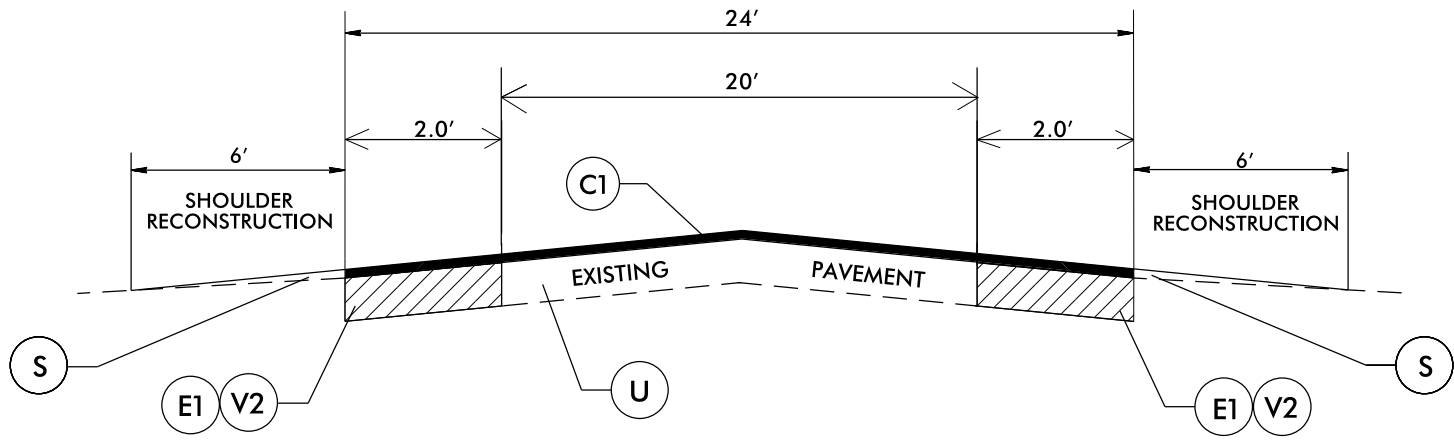

**TYPICAL SECTION NO. 4**

**PAVEMENT SCHEDULE**

|    |  |
|----|--|
| C1 | PROP. APPROX. 1.5 " ASPHALT CONC. SURFACE COURSE, TYPE S9.5B, AT AN AVERAGE RATE OF 165 LBS. PER SQ. YD. |
| C2 | PROP. APPROX. 1.5 " ASPHALT CONC. SURFACE COURSE, TYPE S9.5C, AT AN AVERAGE RATE OF 168 LBS. PER SQ. YD. |
| E1 | PROP. APPROX. 5.5" ASPHALT CONC. BASE COURSE, TYPE B25.0C AT AN AVERAGE RATE OF 627 LBS. PER SQ. YD.     |
| S  | AGGREGATE SHOULDER BORROW  |
| V1 | MILLING 1.5" IN DEPTH  |
| V2 | TRENCHING FOR BASE COURSE (SEE S.P.)   |
| U  | EXISTING PAVEMENT  |