



**TYPICAL SECTION NO. 5**  
USE FOR SECTIONS OF MAP 4 WHERE  
EXISTING GUTTER HAS BEEN PAVED

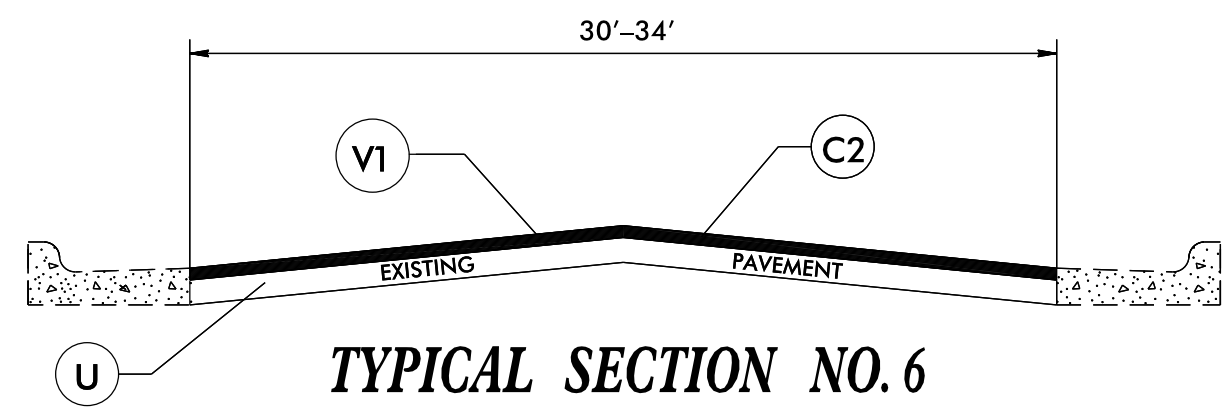

**TYPICAL SECTION NO. 6**  
USE FOR SECTIONS OF MAP 4 WITH  
CURB AND GUTTER

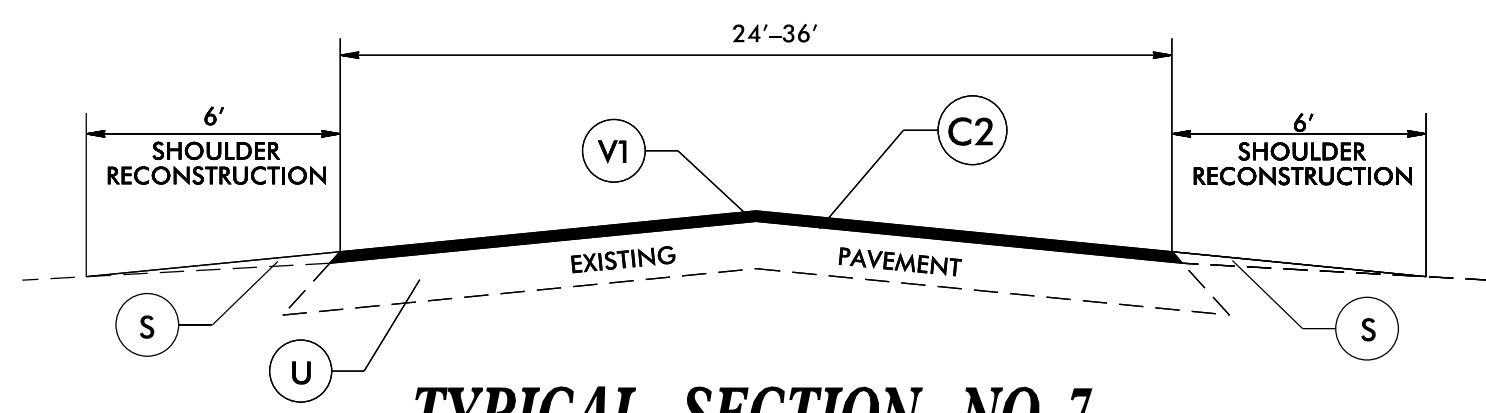

**TYPICAL SECTION NO. 7**  
USE FOR SECTIONS OF MAP 4  
WITH SHOULDERS

### PAVEMENT SCHEDULE

C1	PROP. APPROX. 1.5" ASPHALT CONC. SURFACE COURSE, TYPE S9.5B, AT AN AVERAGE RATE OF 165 LBS. PER SQ. YD.
C2	PROP. APPROX. 1.5" ASPHALT CONC. SURFACE COURSE, TYPE S9.5C, AT AN AVERAGE RATE OF 168 LBS. PER SQ. YD.
E1	PROP. APPROX. 5.5" ASPHALT CONC. BASE COURSE, TYPE B25.0C AT AN AVERAGE RATE OF 627 LBS. PER SQ. YD.
S	AGGREGATE SHOULDER BORROW
V1	MILLING 1.5" IN DEPTH
V2	TRENCHING FOR BASE COURSE (SEE S.P.)
U	EXISTING PAVEMENT

040397  
 20-SEP-2022 10:38  
 r:\20-SEP-2022 10:38  
 2023CPT.08.06.10771  
 2023CPT.08.06.20771  
 50526