


DocuSign Envelope ID: CF96CF03-60C0-4F8F-A1BD-C2A4B34F8A9D

PROJECT REFERENCE NO. SHEET NO. B-5318

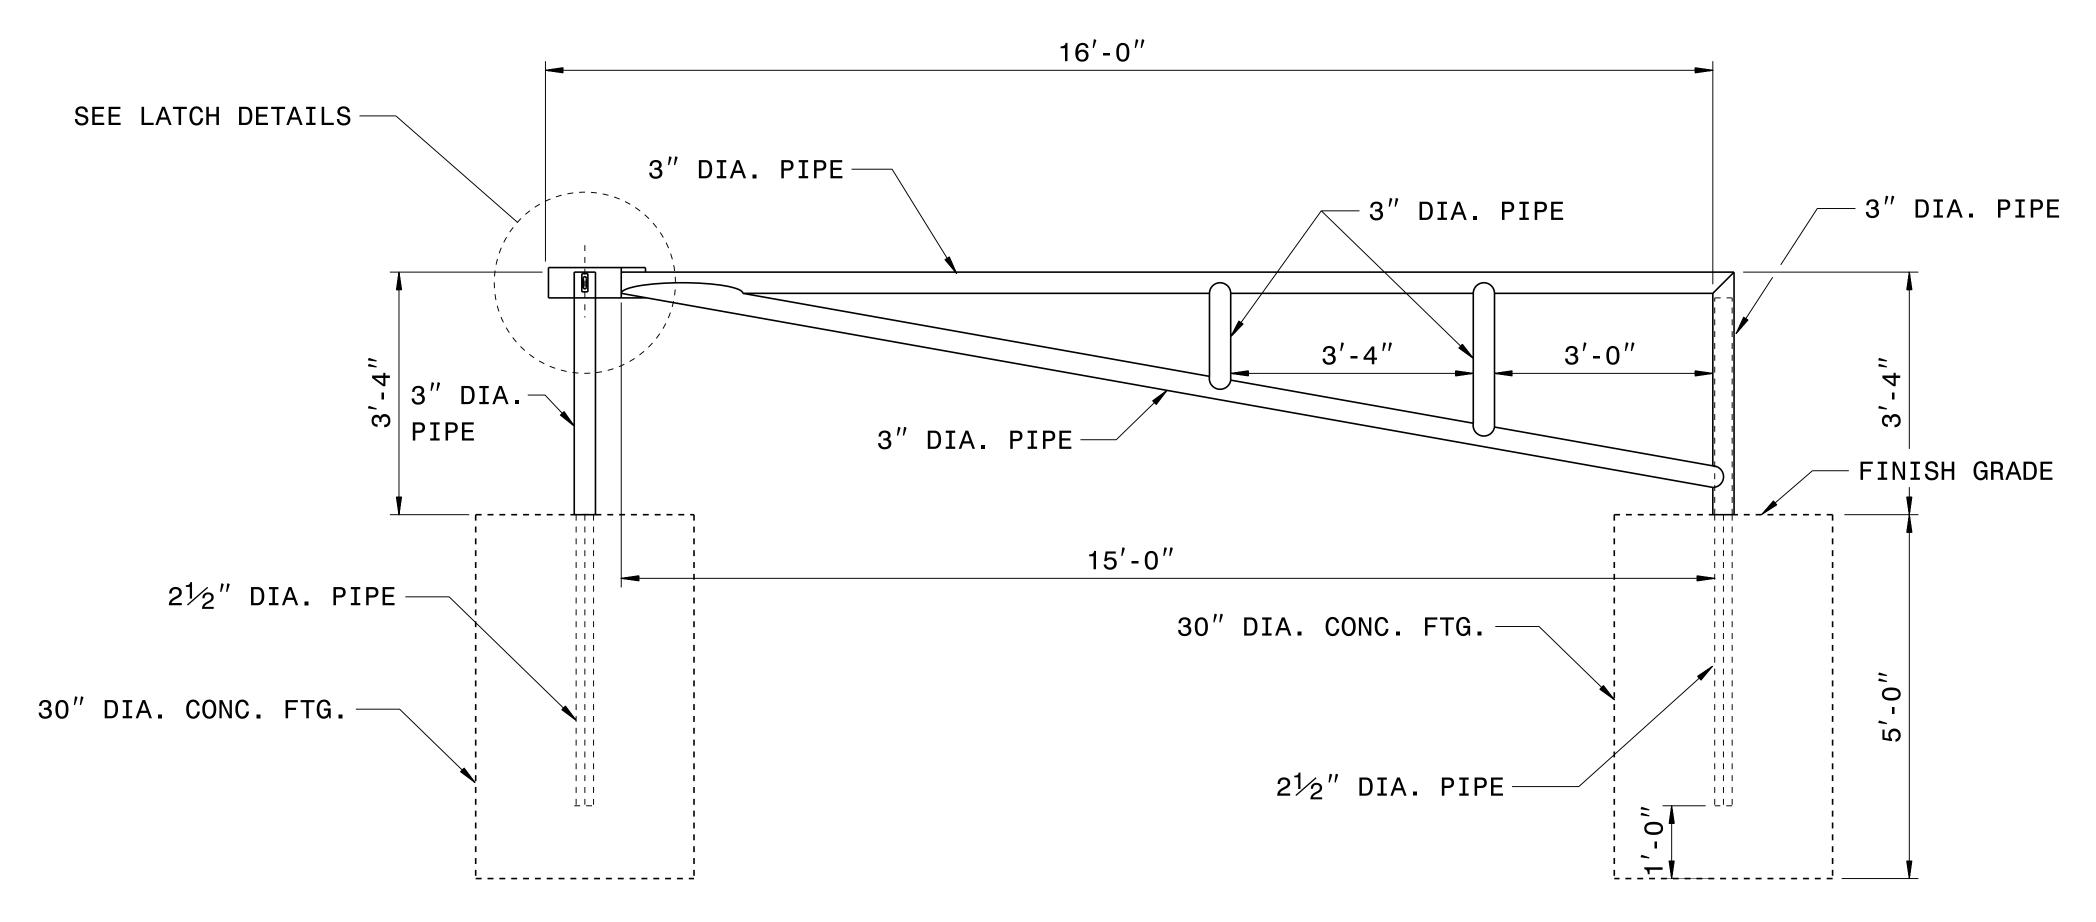

## **ELEVATION VIEW**

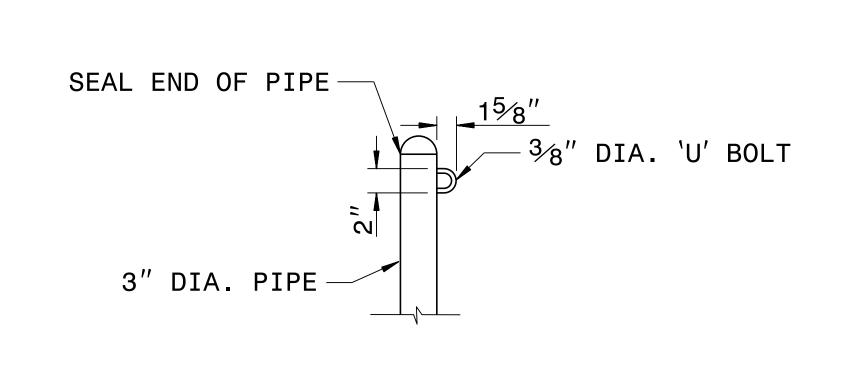

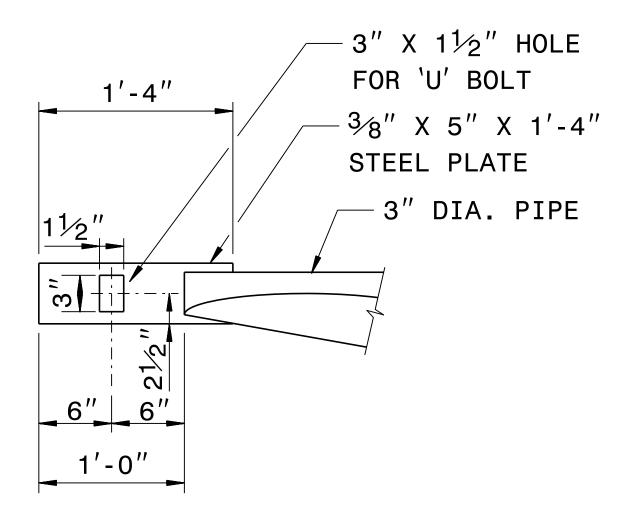

## LATCH DETAILS

## GENERAL NOTES:

- 1- ALL STEEL SHALL BE ASTM A36 STEEL.
- 2-1/4" FILLET WELDS ON ALL CONNECTIONS.
- 3-CONCRETE SHALL BE MINIMUM CLASS 'B'.
- 4-GATE SHALL BE LOCATED AS DIRECTED BY THE ENGINEER.
- 5-ALL PIPE SIZES ARE O.D.
- 6-LUBRICATE 2½" DIA. PIPE BEFORE INSTALLING GATE TO INSURE SMOOTH OPERATION.
- 7-GATE SHALL BE PAID FOR PER EACH INSTALLATION.



DOCUMENT NOT CONSIDERED FINAL UNLESS ALL SIGNATURES COMPLETED

CONTRACT STANDARDS & DEVELOPMENT UNIT STANDARDS AND SPECIAL DESIGN Office 919-707-6950 FAX 919-250-4119

## **DETAIL OF** STEEL PIPE GATE

ORIGINAL BY: DATE: MODIFIED BY: rnbritt DATE: 09-08-05
CHECKED BY: DATE: FILE SPEC.: details/nbritt/misc/steelpipegate.dgn