
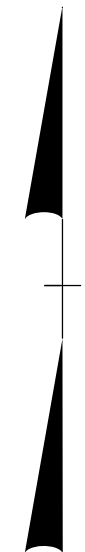
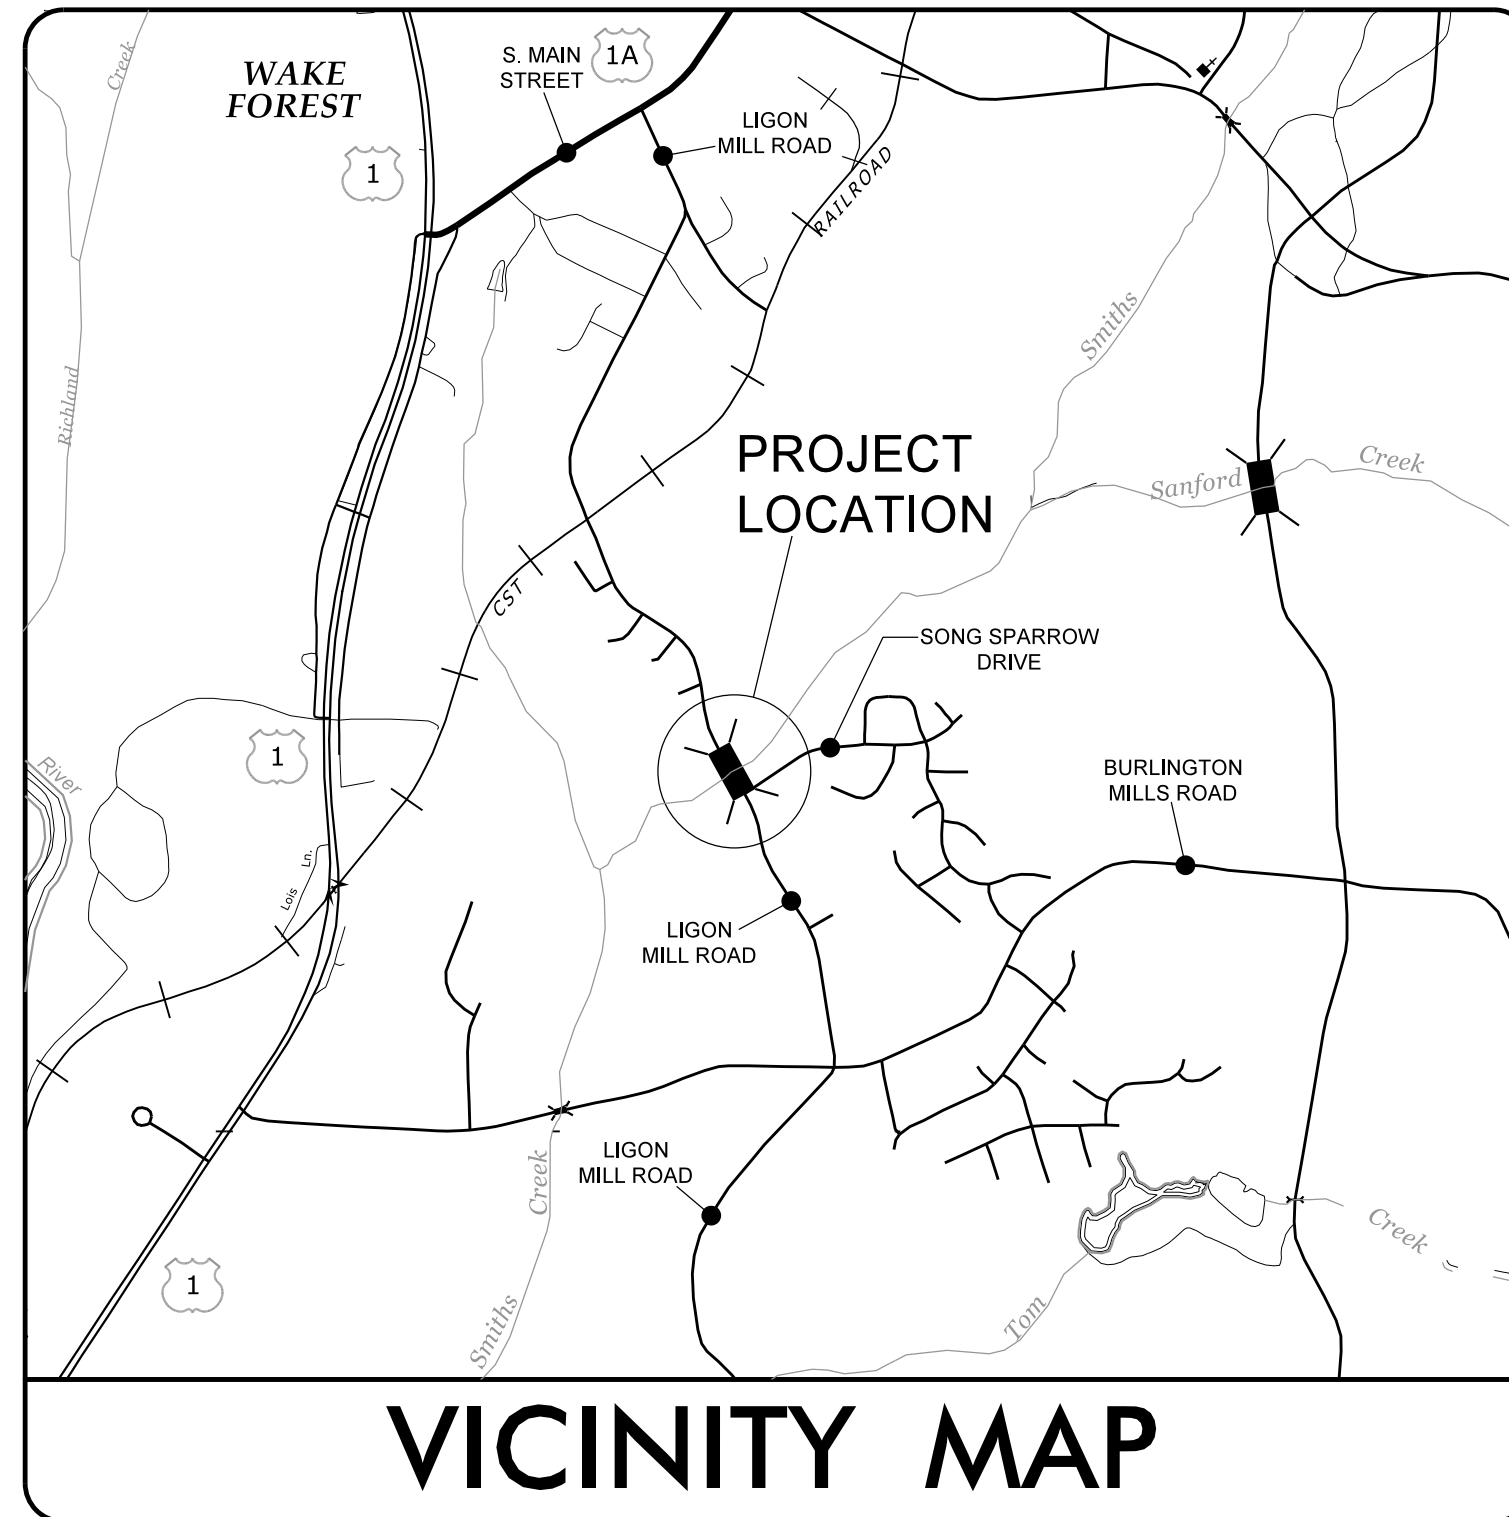


STATE OF NORTH CAROLINA
DIVISION OF HIGHWAYS

TRANSPORTATION MANAGEMENT PLAN

WAKE COUNTY

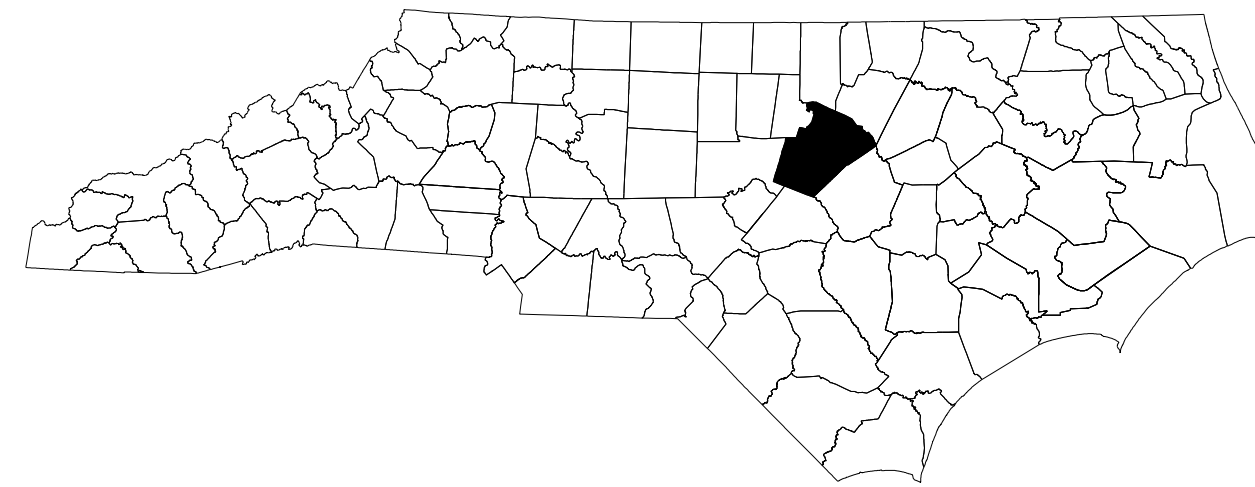


INDEX OF SHEETS

SHEET NO.	TITLE
TMP-1	TITLE SHEET, VICINITY MAP, AND INDEX OF SHEETS
TMP-1A	LIST OF APPLICABLE ROADWAY STANDARD DRAWINGS AND LEGEND
TMP-2 THRU 2B	TRANSPORTATION OPERATIONS PLAN: (MANAGEMENT STRATEGIES AND GENERAL NOTES)
TMP-2C	TEMPORARY SHORING NOTES
TMP-2D	PORTABLE CONCRETE BARRIER AT TEMPORARY SHORING LOCATIONS
TMP-3 THRU 3A	TEMPORARY TRAFFIC CONTROL PHASING
TMP-4 THRU TMP-6	PHASE I TEMPORARY TRAFFIC CONTROL DETAILS
TMP-7 THRU TMP-8	PHASE II TEMPORARY TRAFFIC CONTROL DETAILS
TMP-9 THRU TMP-12	PHASE III TEMPORARY TRAFFIC CONTROL DETAILS
TMP-13	DETOUR DETAIL - SONG SPARROW DRIVE
TMP-14	DETOUR DETAIL - LIGON MILL ROAD
TMP-15	DETOUR SIGN DESIGNS

SHEET NO.
TMP-1

29-AUG-2022 10:36
 P:\50064265_50084274_B5318_PH2\CAD\Civil\B5318\Traffic\TrafficControl\TCP\Plans\200_001_B5318_TC_TCP_01.dgn
 Wiles AT 890K8AV4

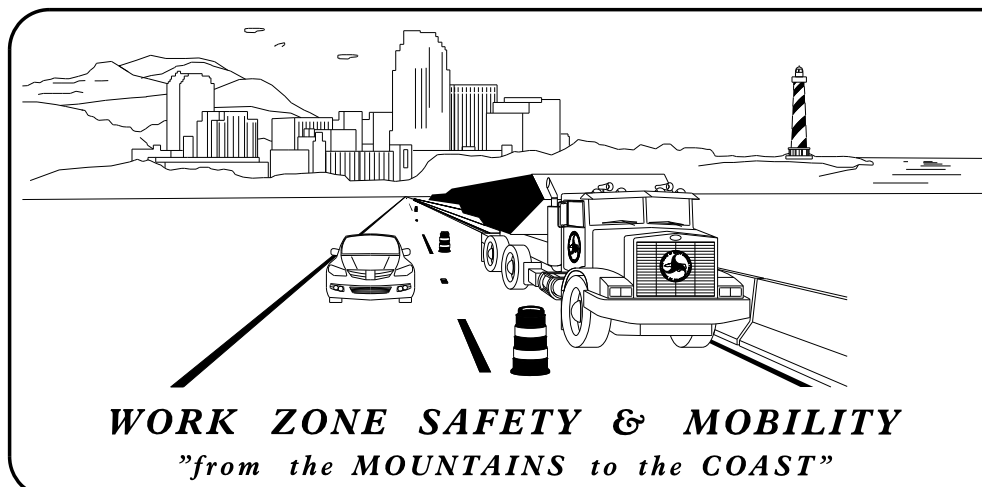

PLANS PREPARED BY:


J. TODD BROOKS, PE
PROJECT ENGINEER

J. ABRAHAM WILES
PROJECT DESIGN ENGINEER

NCDOT CONTACTS:

KENNETH C. THORNWELL, PE
PROJECT ENGINEER

JUSTIN D. BEAVER, PE
PROJECT DESIGN ENGINEER

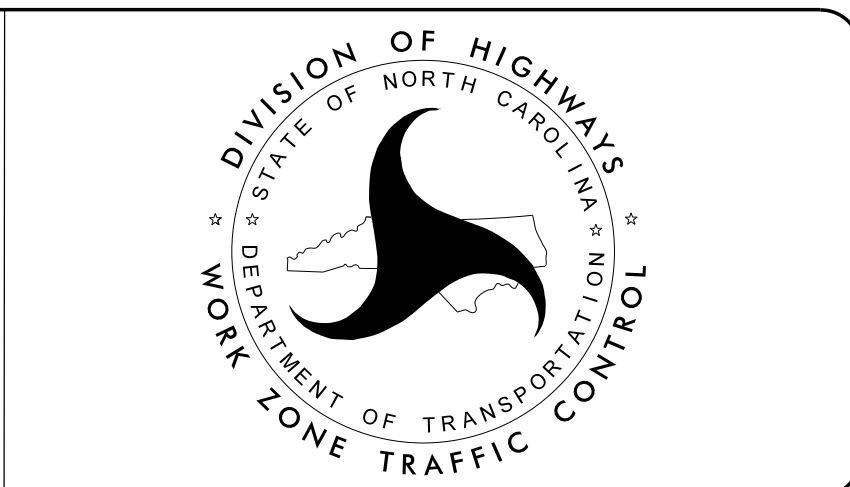

DOCUMENT NOT CONSIDERED FINAL
UNLESS ALL SIGNATURES COMPLETED

PLAN PREPARED FOR N.C.D.O.T. BY:

Dewberry

2610 WYCLIFF ROAD
SUITE 410
RALEIGH, NC 27607
PHONE: 919.881.9939
NC COA No. F-0929

APPROVED: *J. Todd Brooks*

DATE: 8/29/2022

SEAL

PROJECT: B-5318